
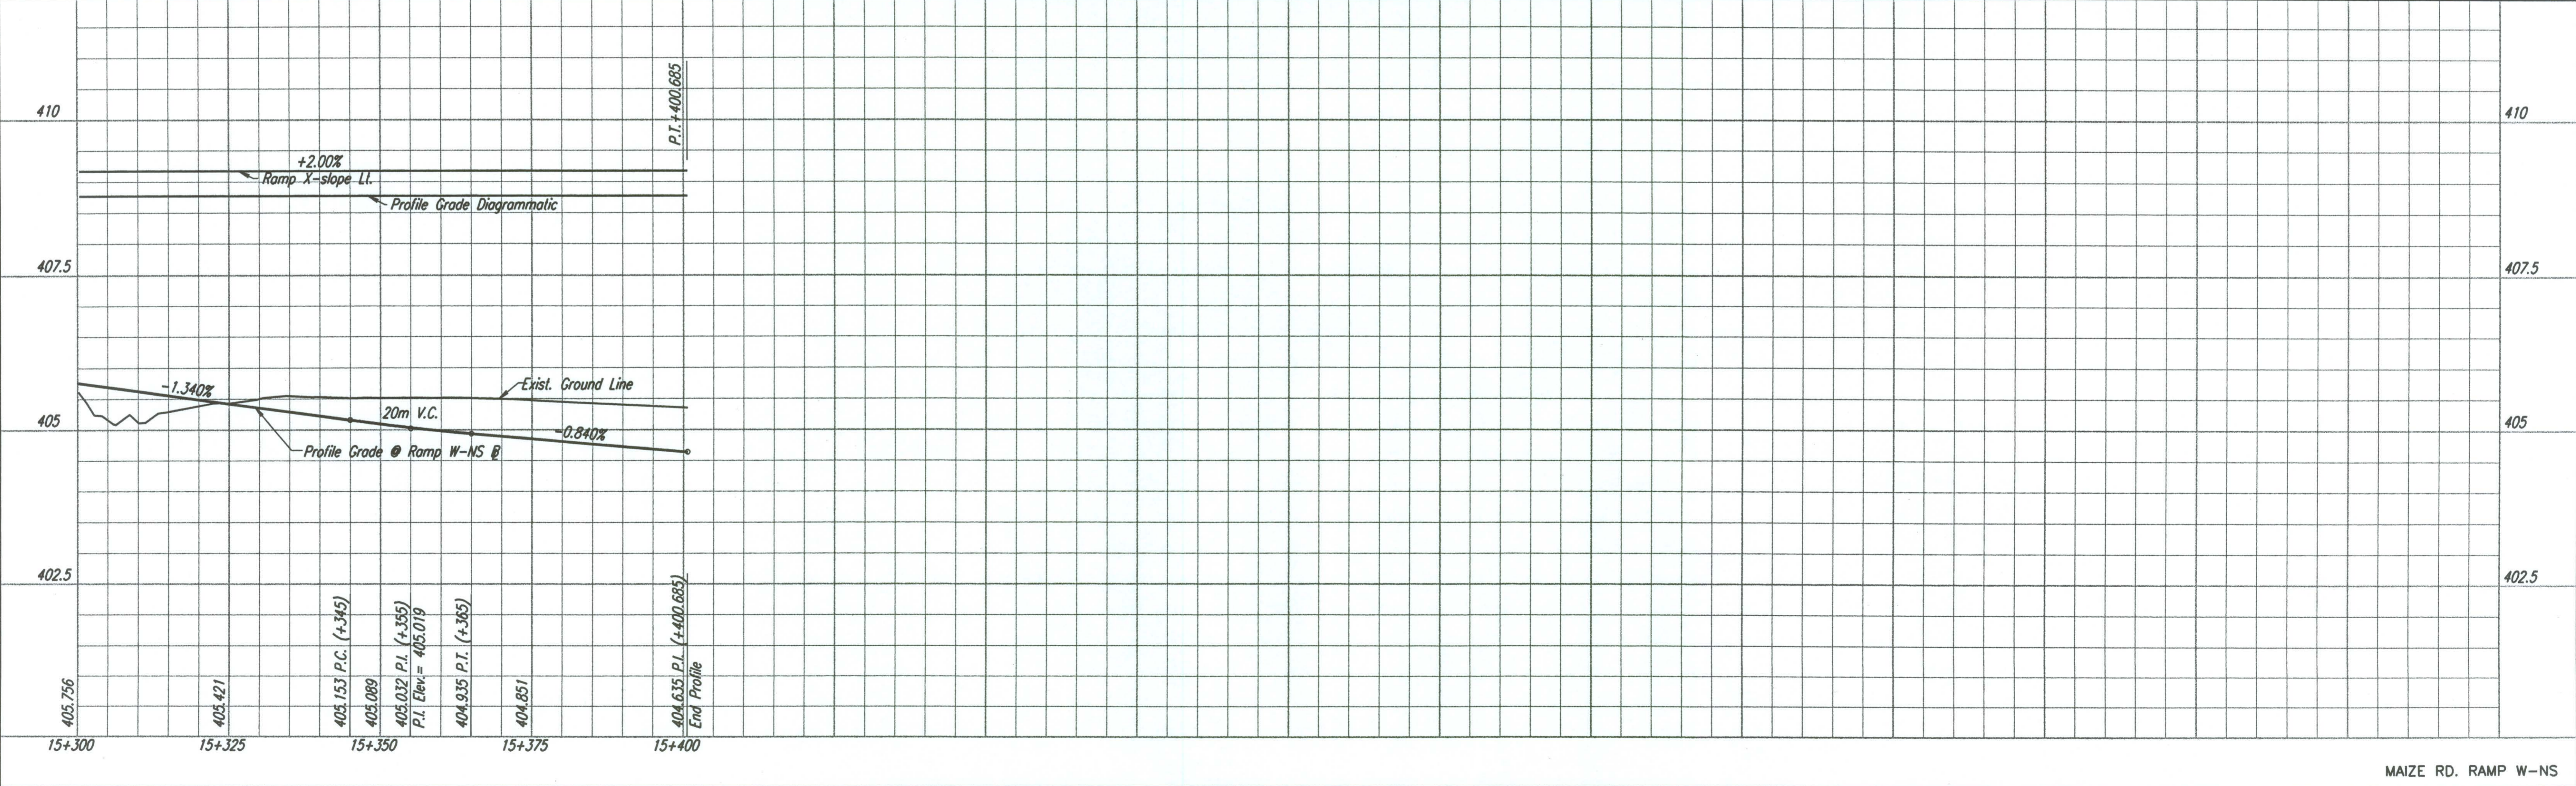


|                    |      |
|--------------------|------|
| BY                 | DATE |
|                    |      |
| REFERENCES NOTED   |      |
| REFERENCES CHECKED |      |

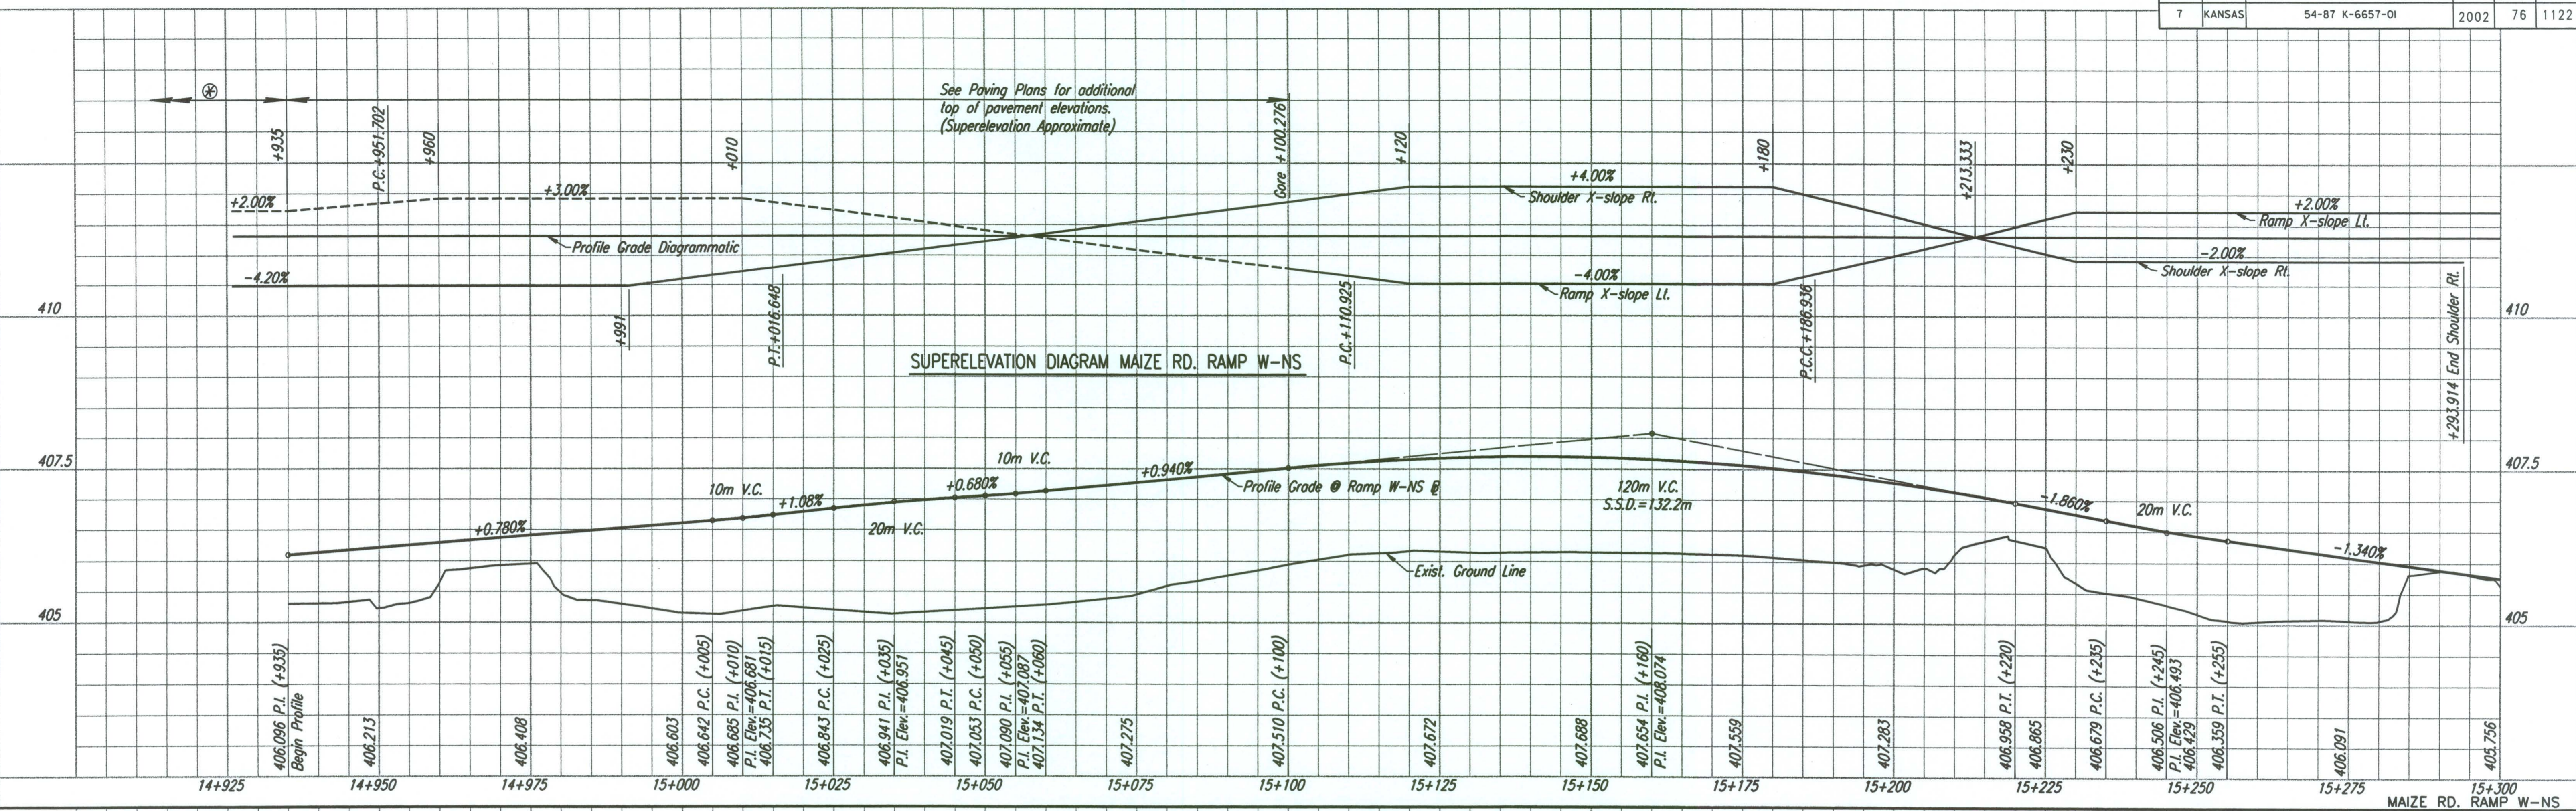

DSNR: JPS OPER: JGP SCALE: 1:500  
 I:/1997/97362/MAIZE RD/MWZRRMP.DGN 10-28-1999 9:41:42 LAST REV: 12-21-01 BY: JGP