
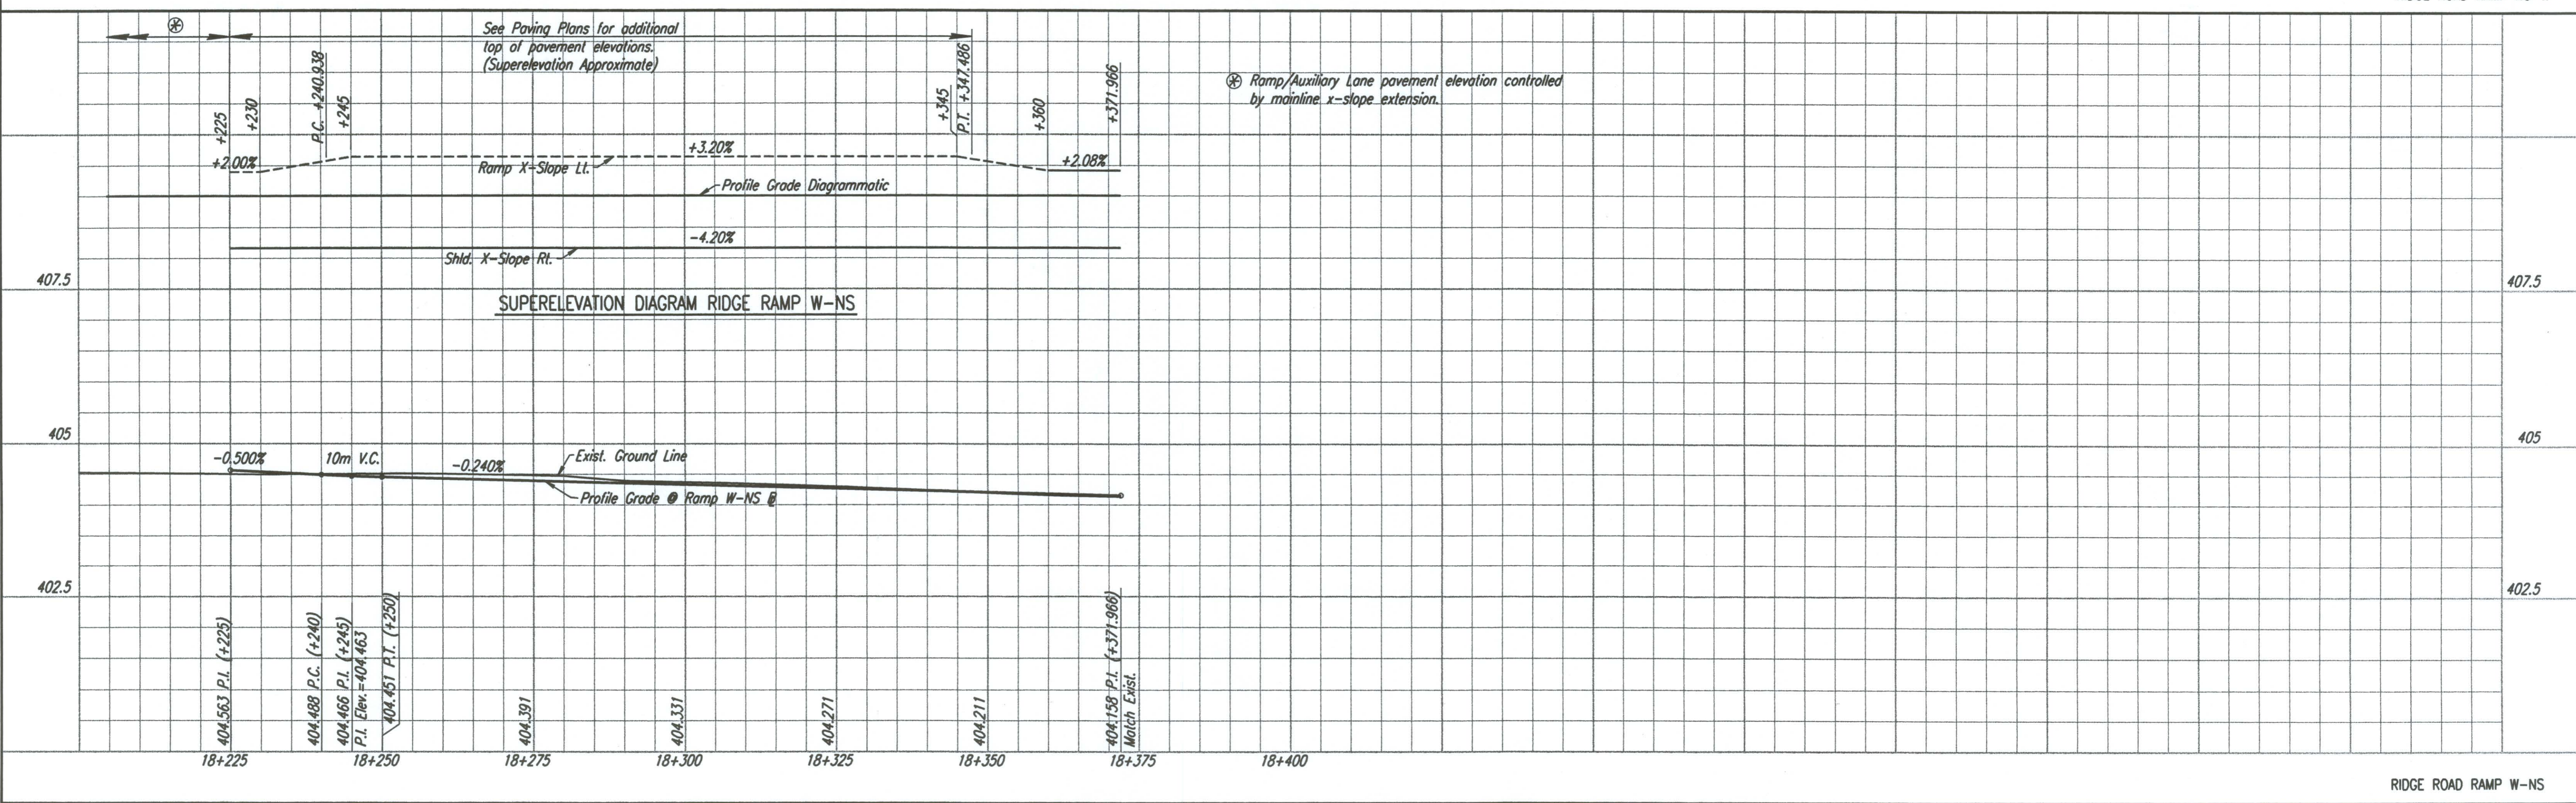


DATE	
BY	
REFERENCES NOTED	
REFERENCES CHECKED	

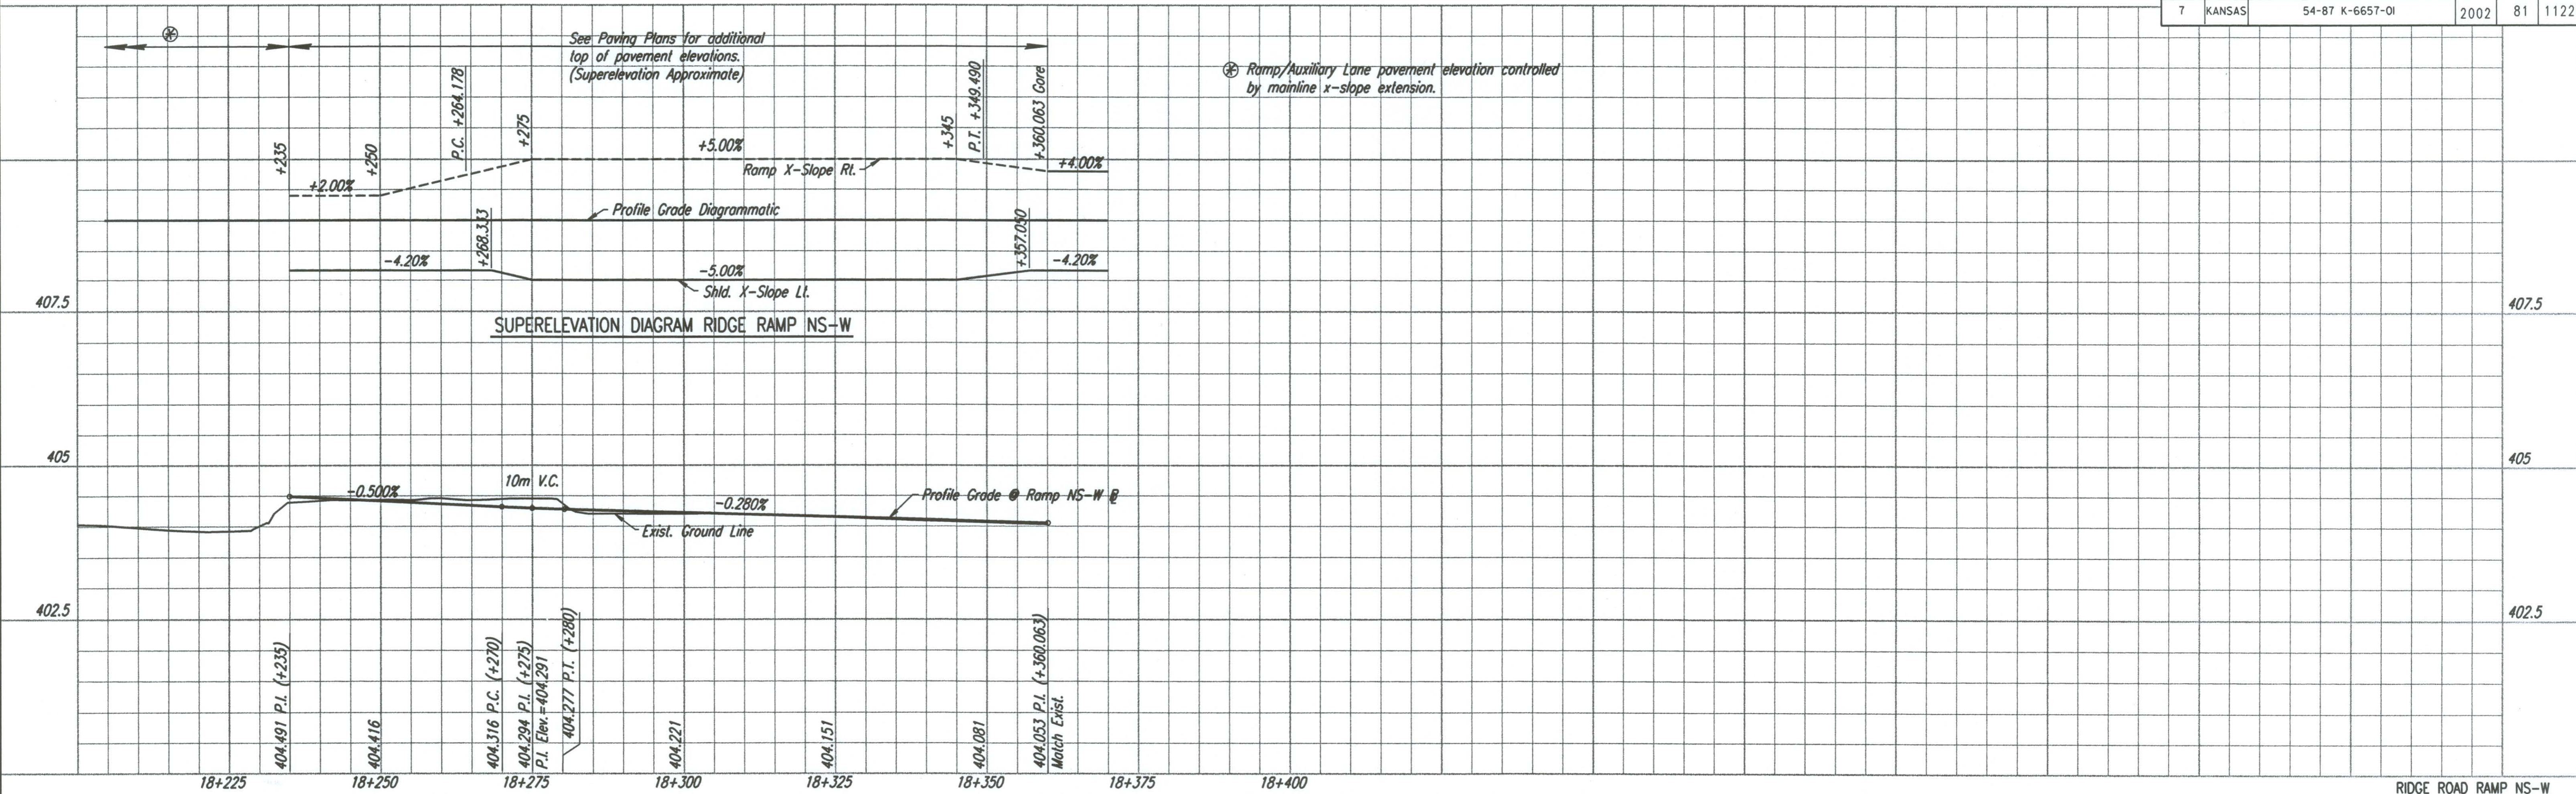

DSNR: JPS OPER: JGP SCALE: 1:500
 I:/1997/97362/RIDGRMPW.DGN 12-06-1999 14:02:01 LAST REV: 9-11-01 BY: svb