


BY	DATE
REFERENCES NOTED	REFERENCES CHECKED

DSNR: RCH OPER: JGP SCALE: 1:500  
 1/1997/97362/SWS/PROFILES/PROFILES.DGN (1) 8-13-2001 14:10:12 LAST REV: 1-8-2002 BY: svb

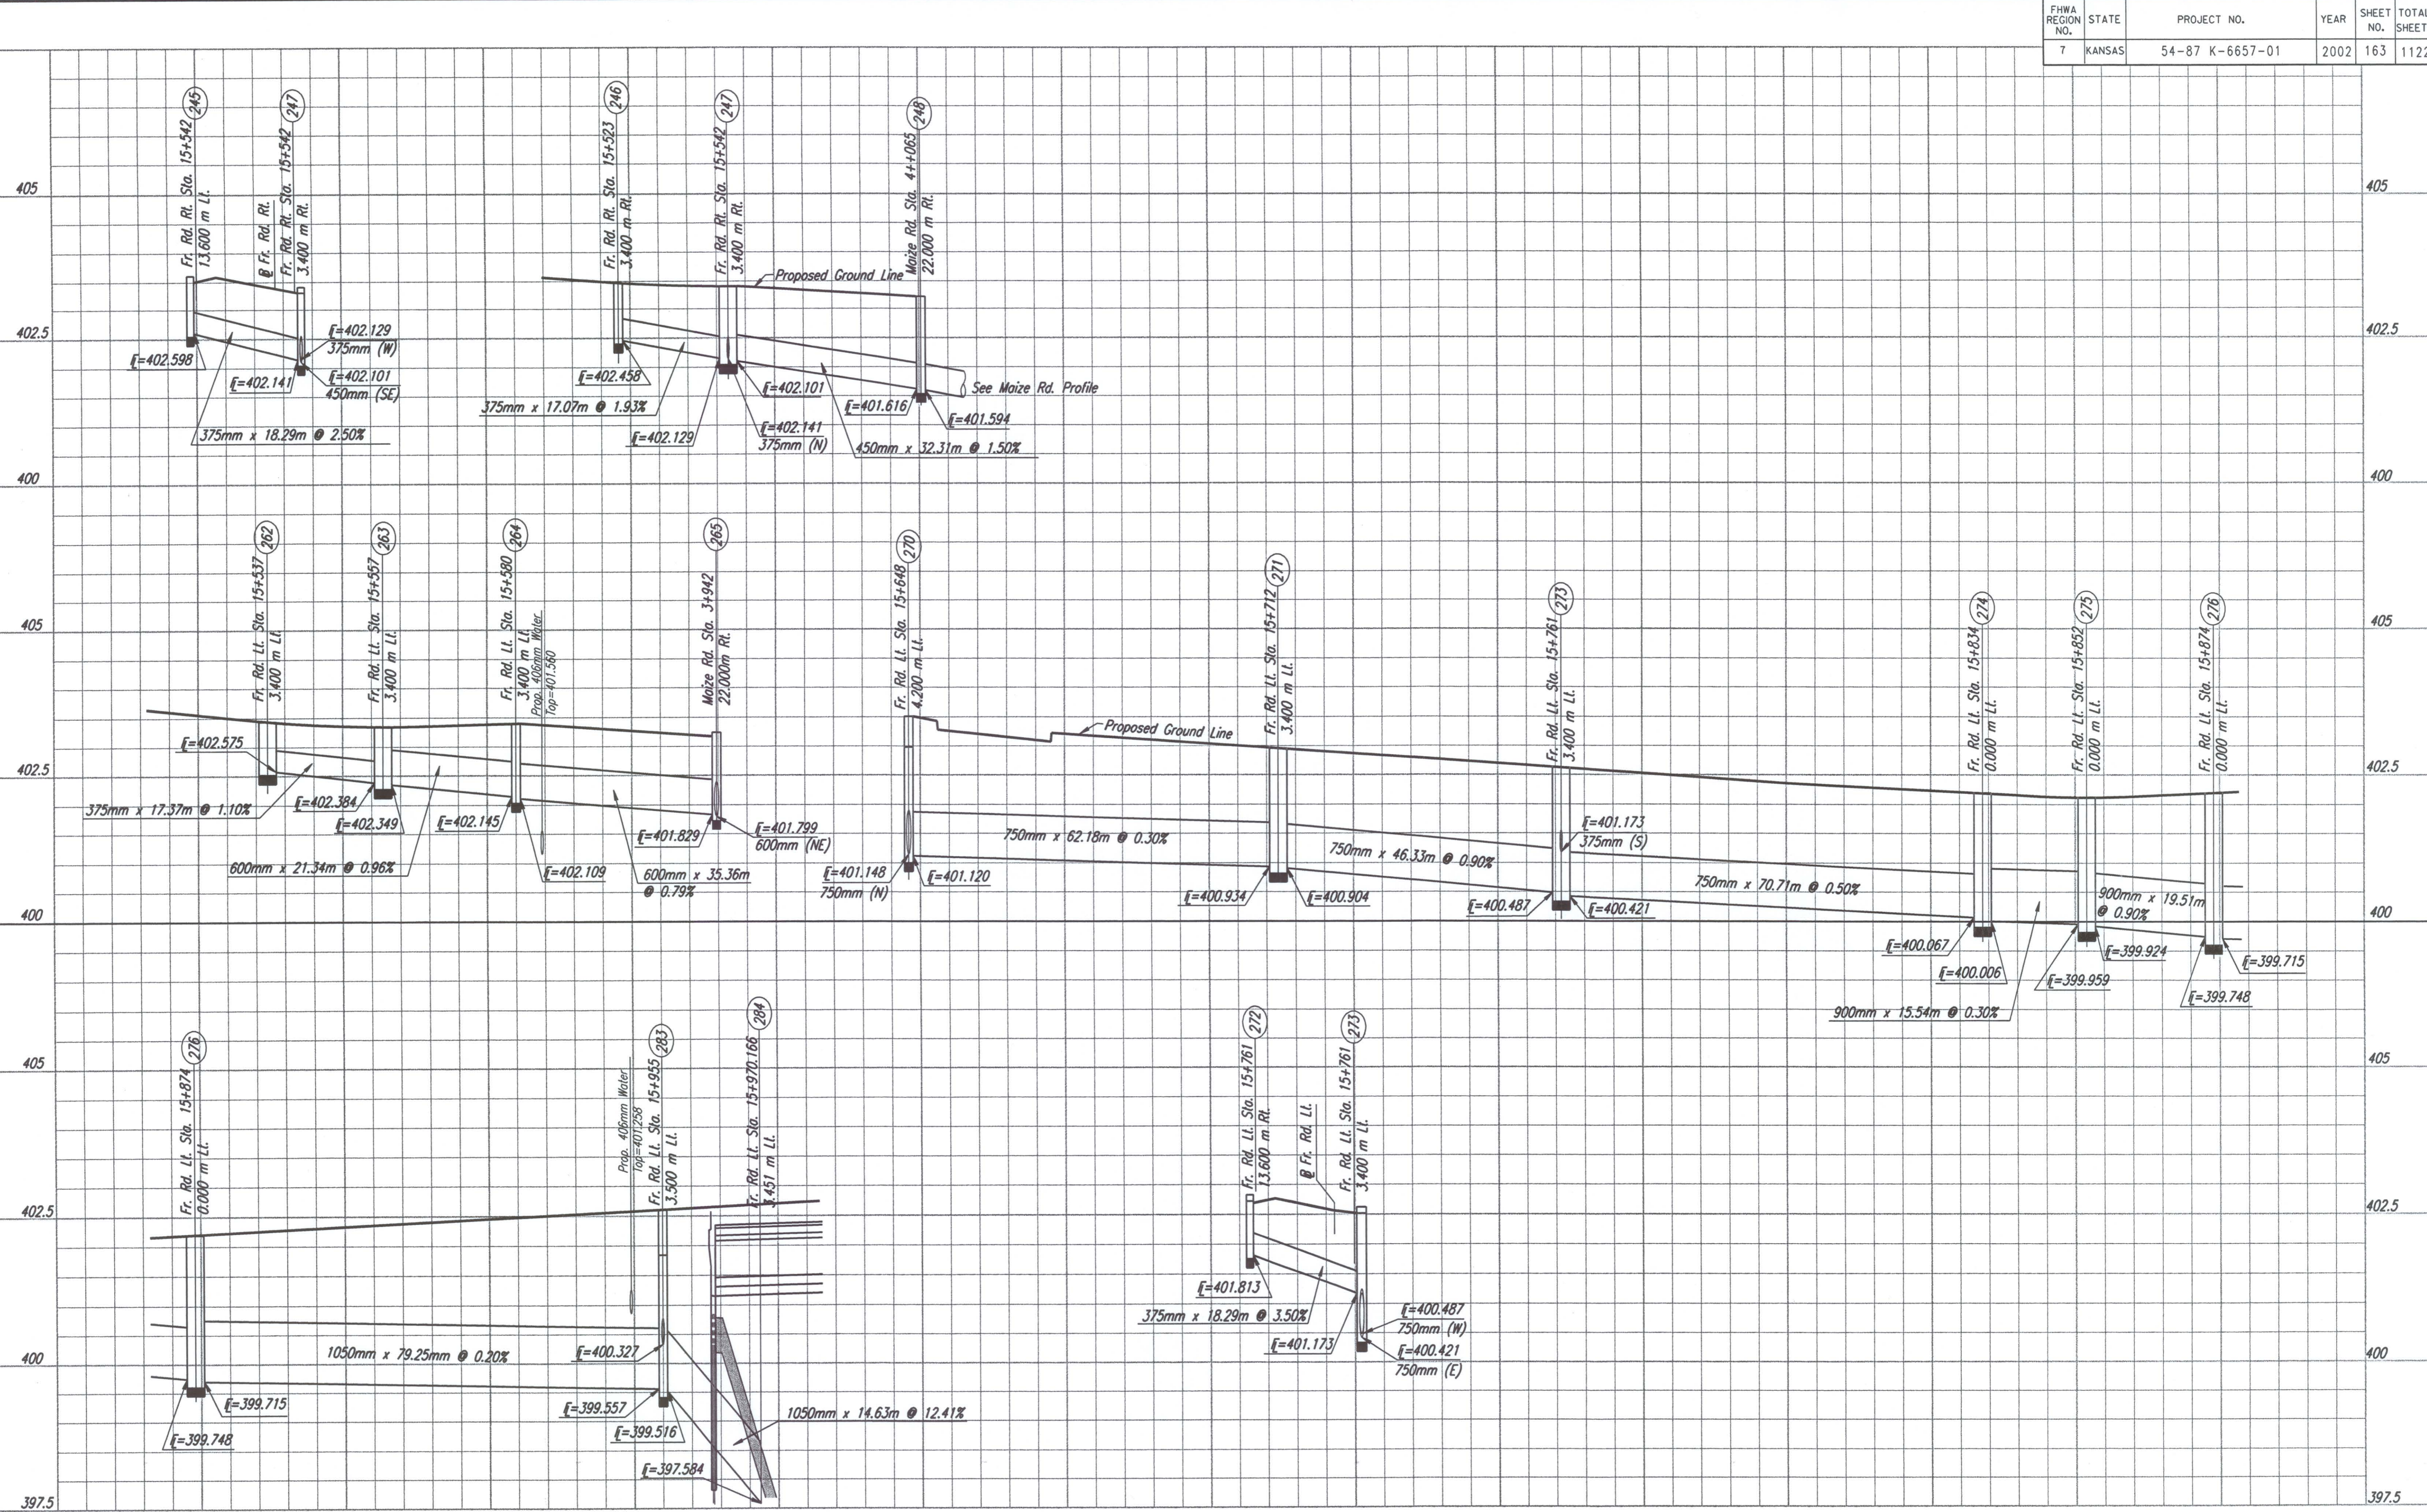

Storm Sewer Profiles  
 Nodes 245-248, Nodes 262-265, Nodes 270-276, Nodes 283-284