


FHWA REGION NO.	STATE	PROJECT NO.	YEAR	SHEET NO.	TOTAL SHEETS
7	KANSAS	54 - 87 K - 6657 - 01	2002	232A	1122

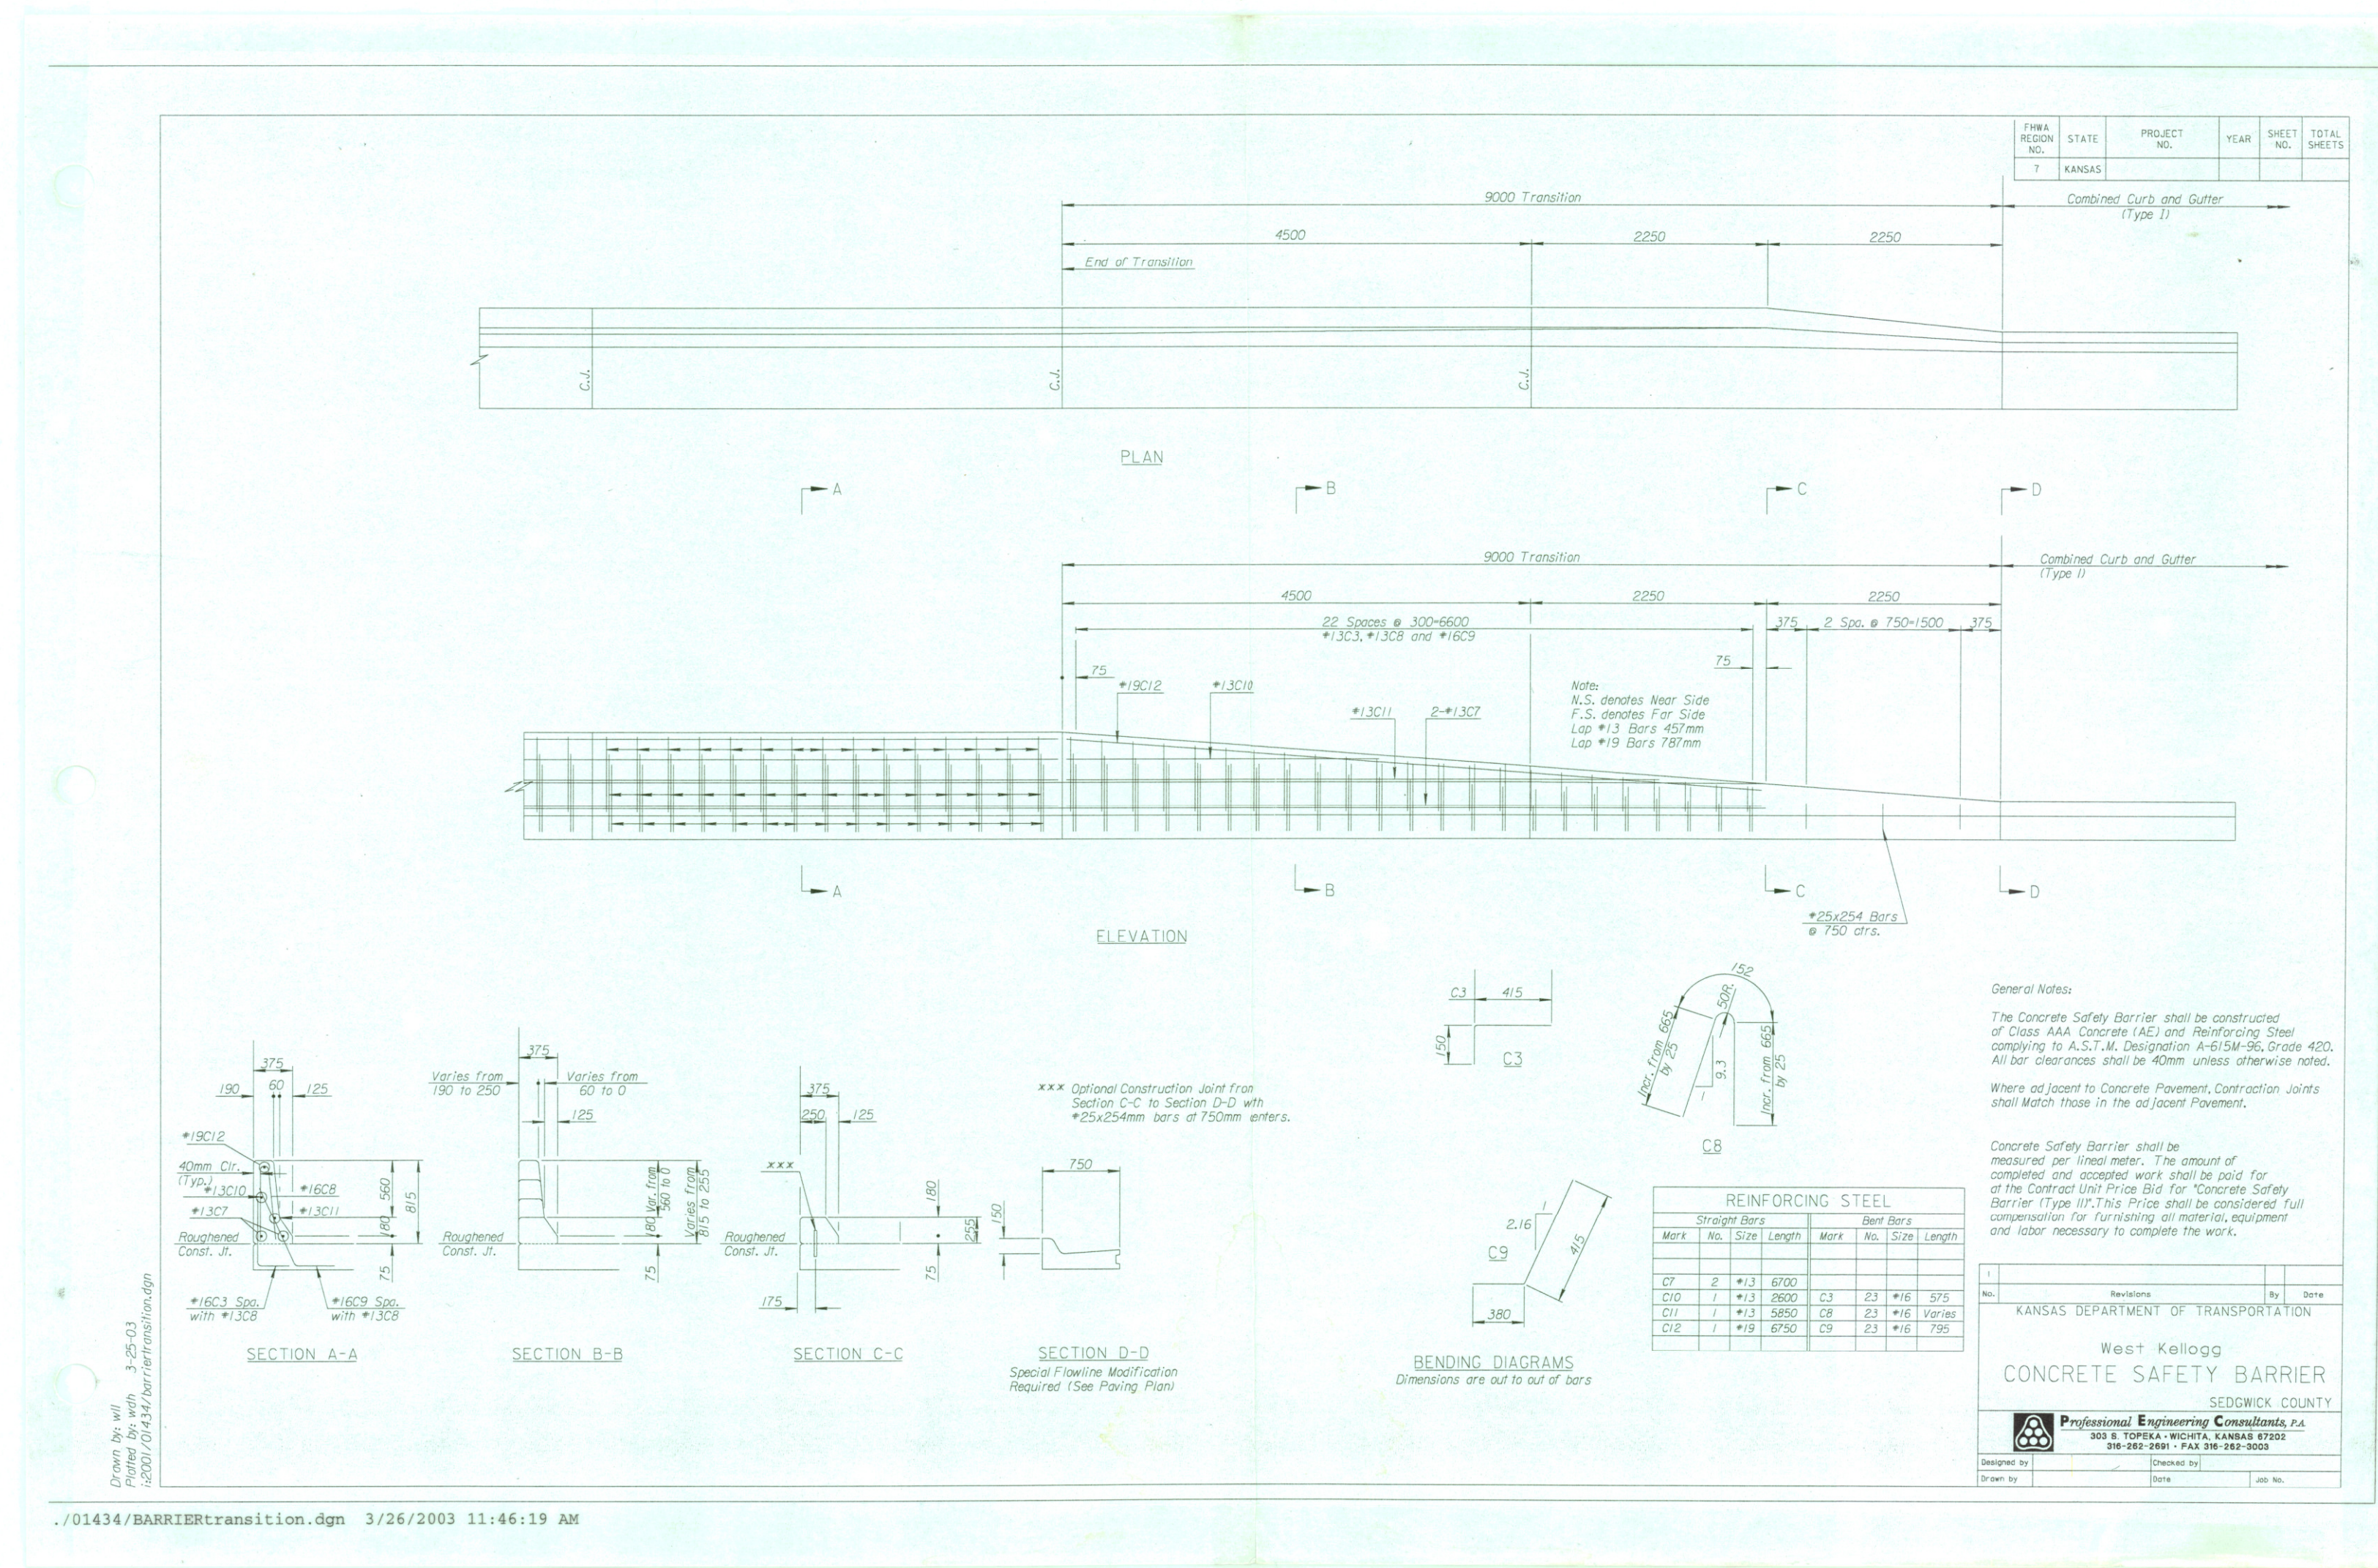

.701434/BARRIERtransition.dgn 3/26/2003 11:46:19 AM