


STATE	PROJECT NO.	YEAR	SHEET NO.	TOTAL SHEETS
KANSAS	54-87 K-6657-01	2002	243	1122

DATE	
BY	
REFERENCES NOTED	
REFERENCES CHECKED	

DSNR: PDF OPER: DRP SCALE: 1:200
 1:/1997/97362/001/RET/WALL/PLANTWALL4.DGN 3-19-2002 13:05:43 LAST REV: 4-11-2002 BY: drp

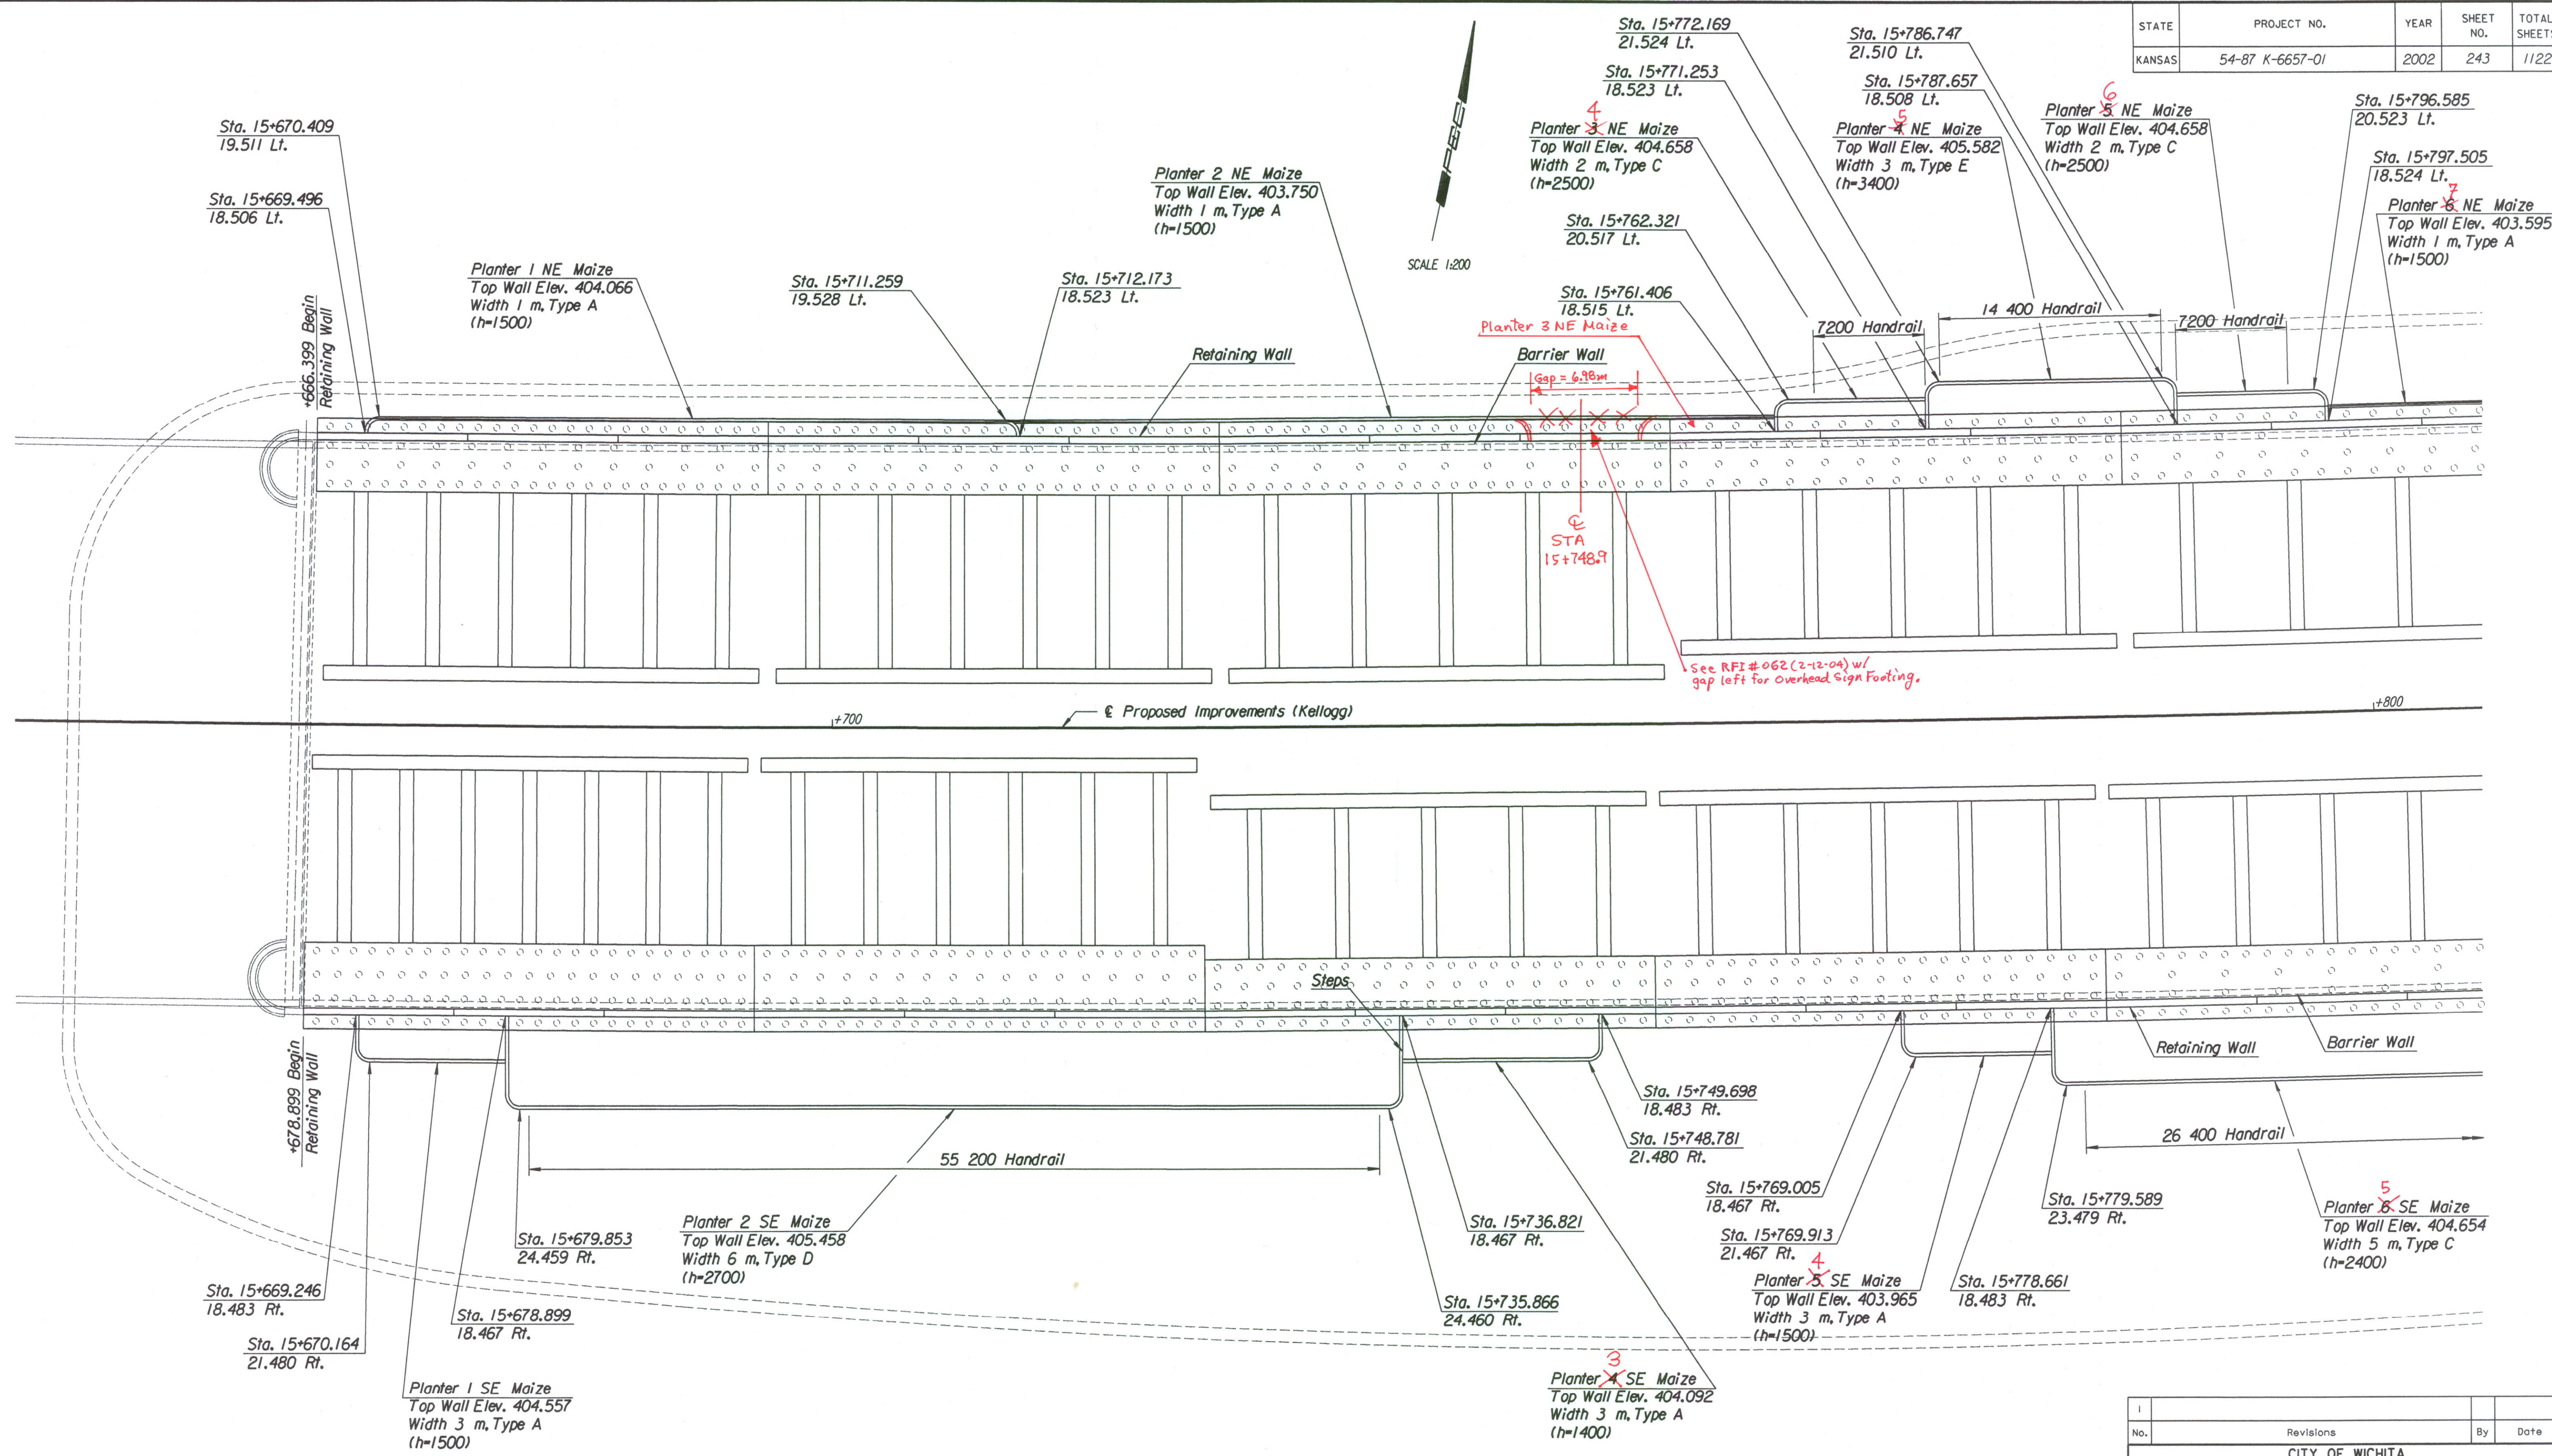

PLAN

No.	Revisions	By	Date

CITY OF WICHITA
KELLOGG
 CAST IN PLACE RETAINING WALL
 STA. 15+647 to STA. 15+807
 SEDGWICK COUNTY

Professional Engineering Consultants, P.A.
 303 S. TOPEKA • WICHITA, KANSAS 67202
 316-262-2691 • FAX 316-262-3003

Designed by	PDF	Checked by	RAS
Drawn by	DRP	Date	April, 2002
		Job No.	97362