




STATE	PROJECT NO.	YEAR	SHEET NO.	TOTAL SHEETS
KANSAS	54-87 K-6657-01	2002	367	1122

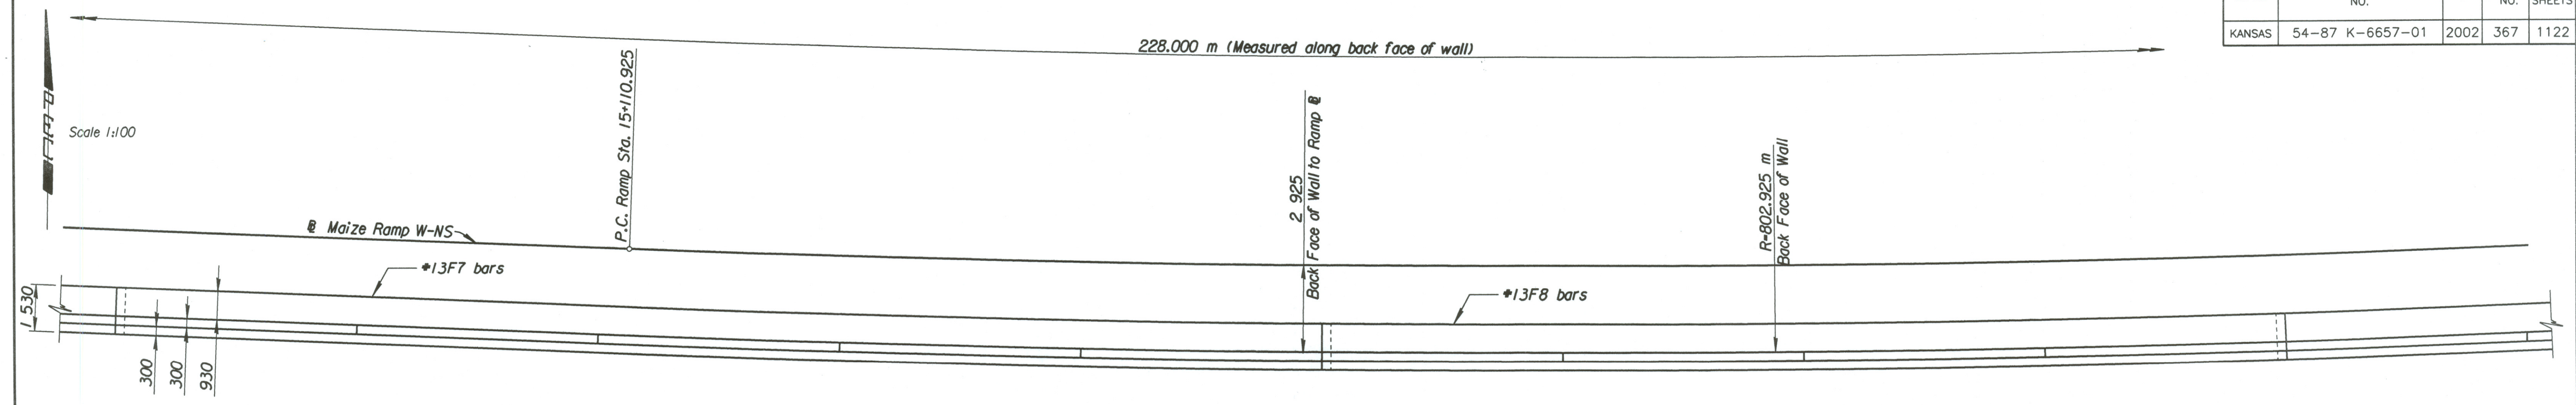


PLAN

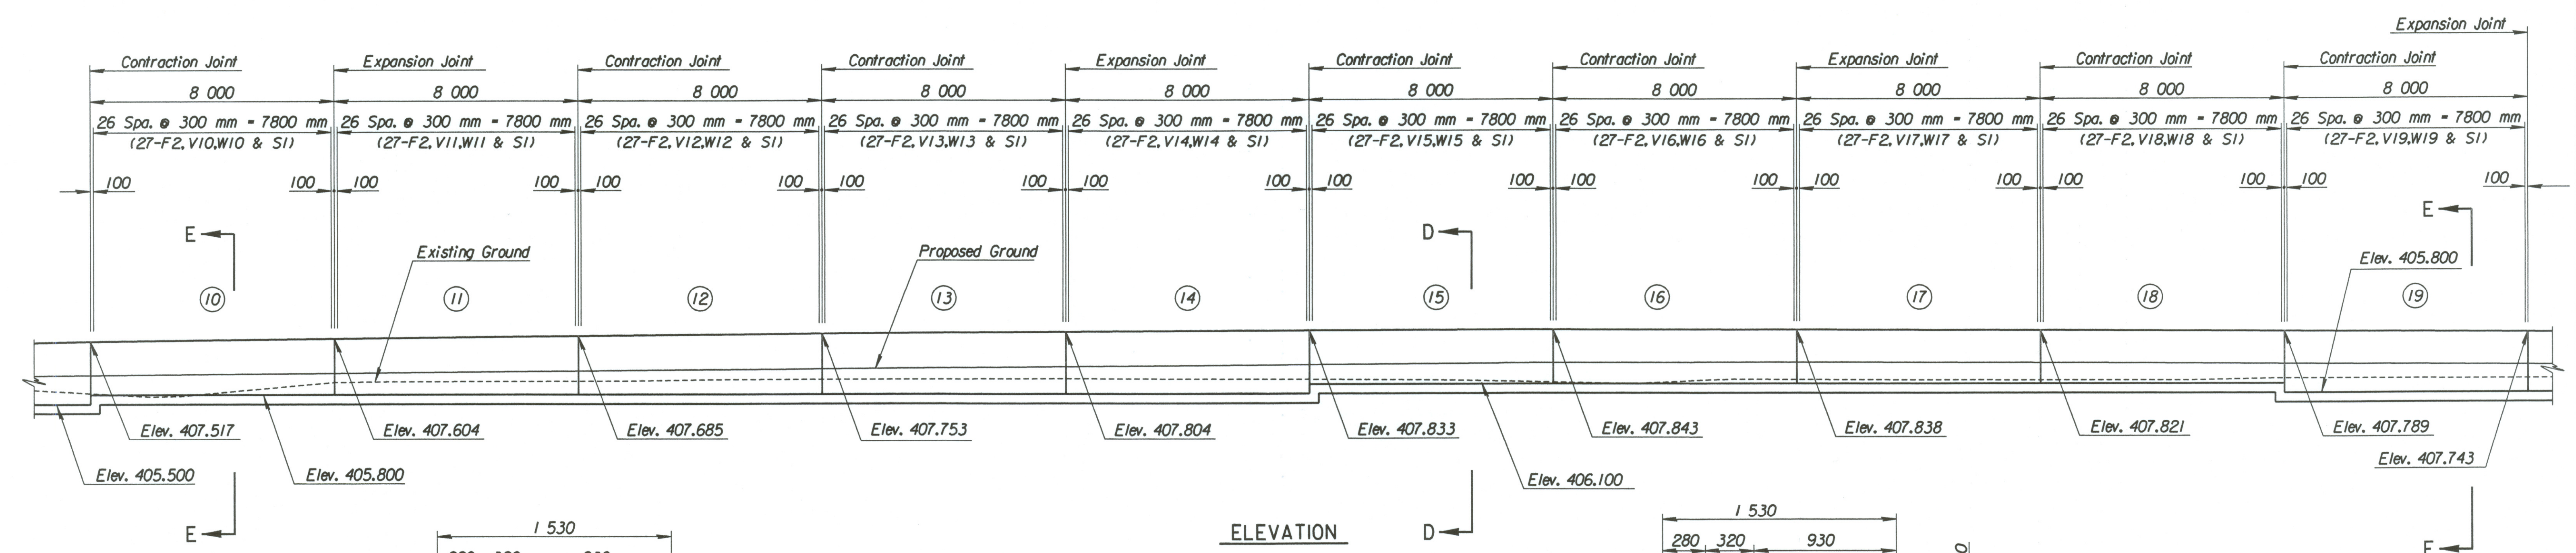

ELEVATION

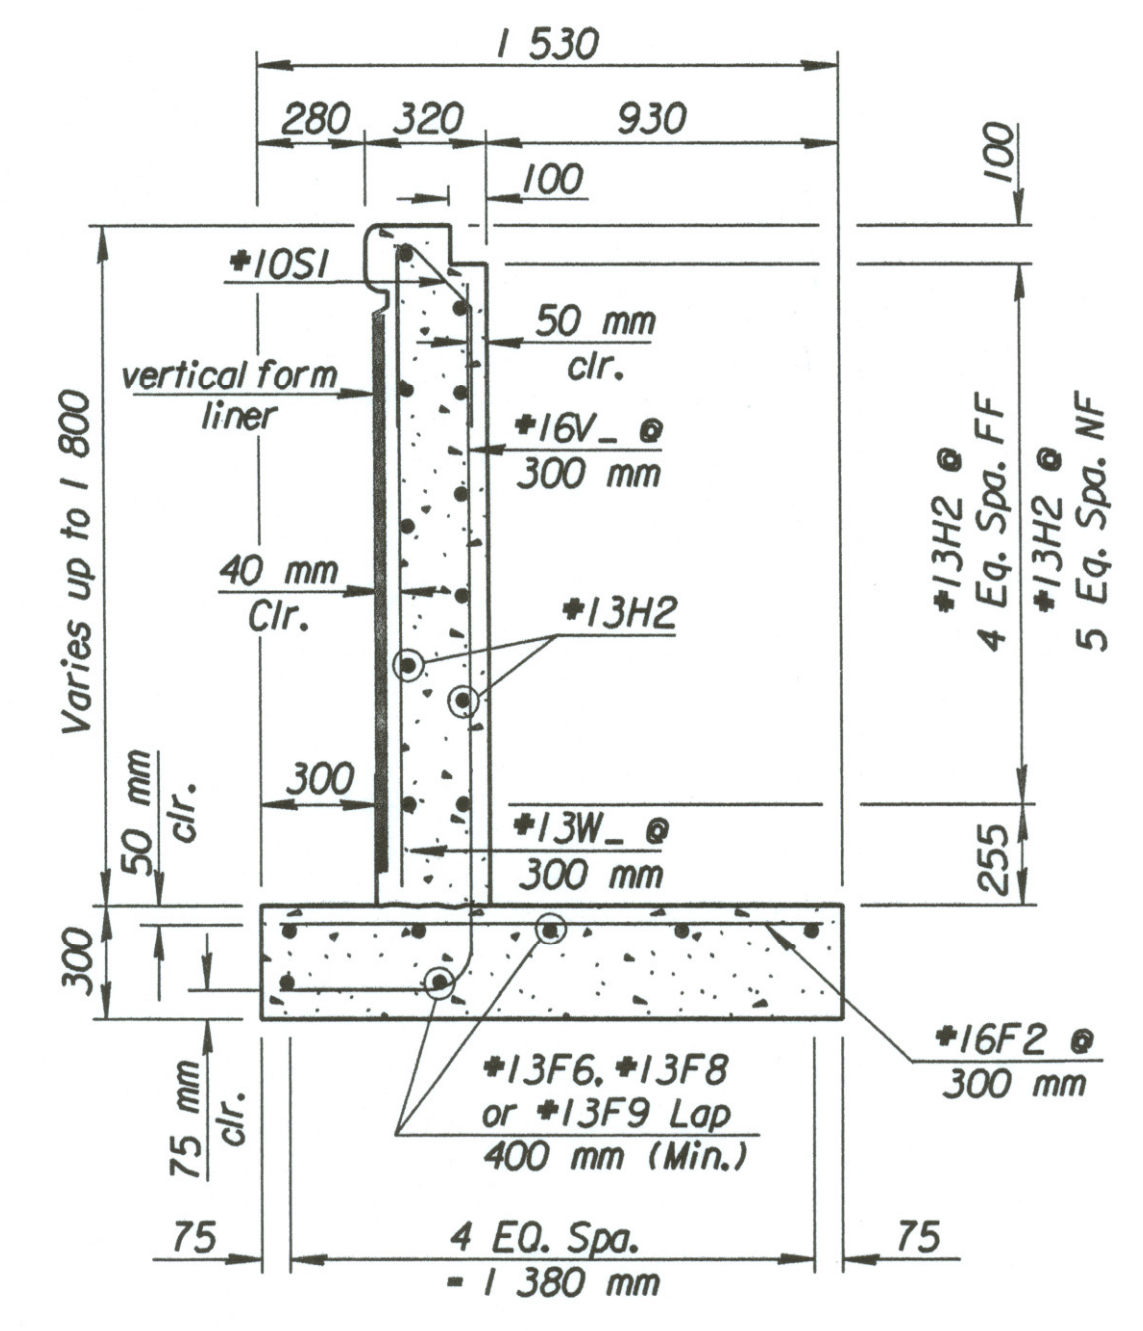

SECTION D-D  
(Use for Sections 4, 5, 6, 15-18, 22-25)

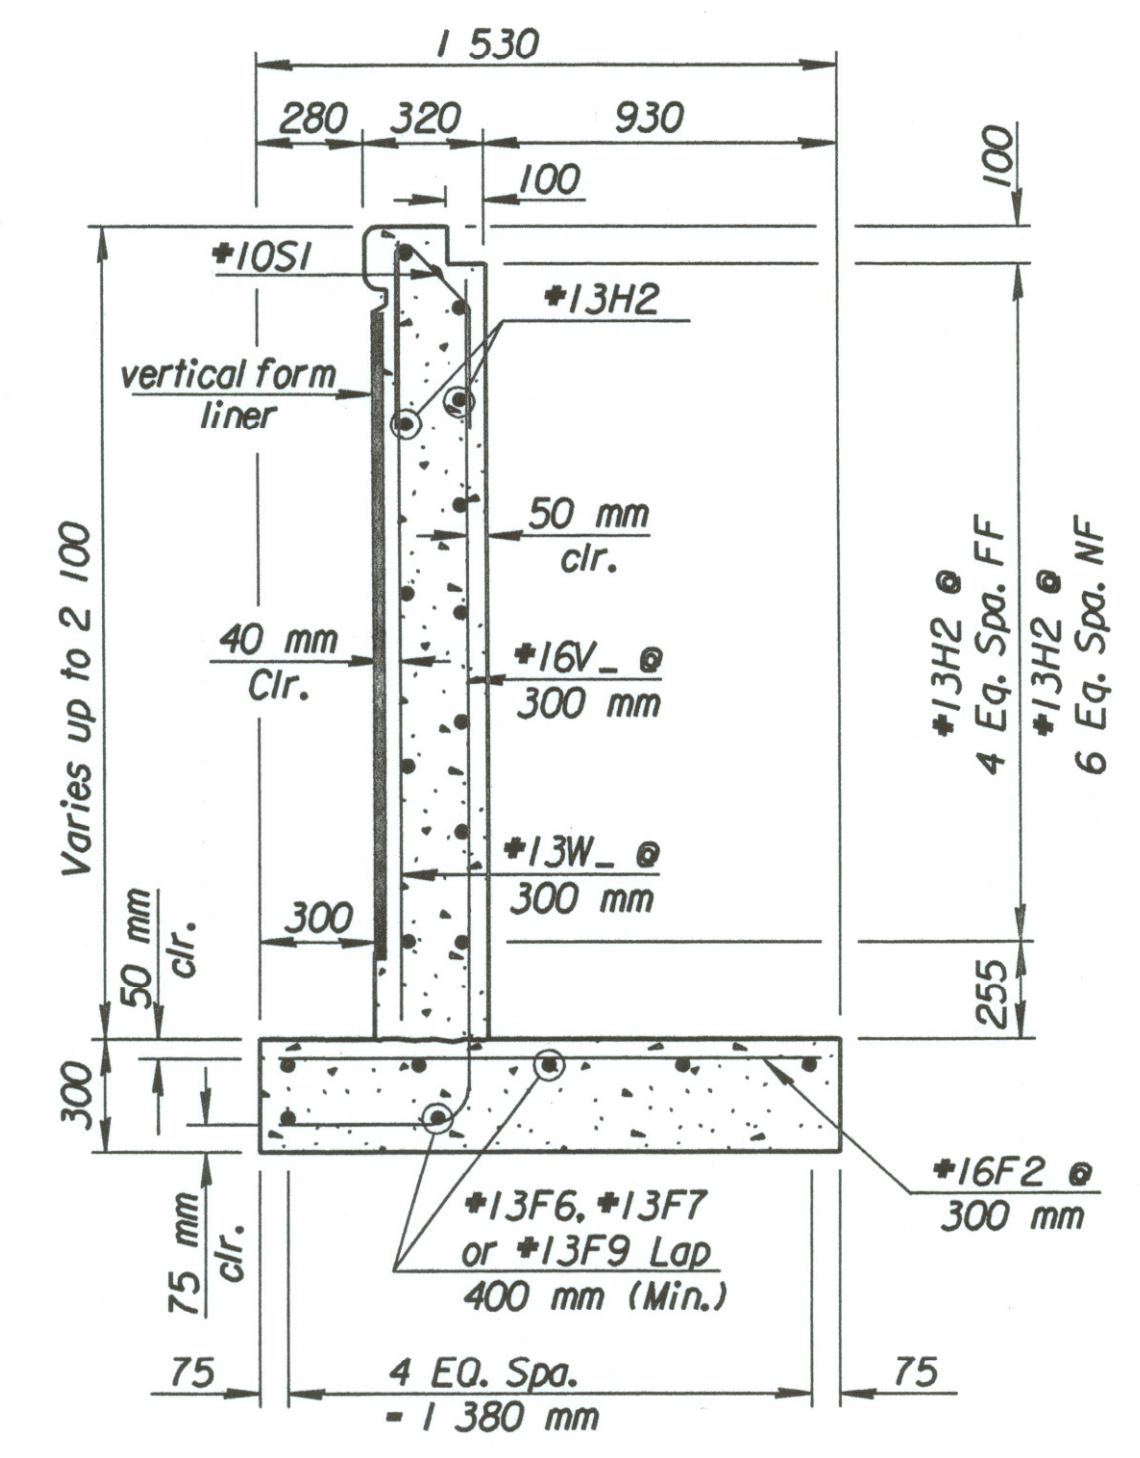

SECTION E-E  
(Use for Sections 7-14, 19-21)

Plotted By : svb 3-25-02  
i:/1997/97362/001/reinwall/wall9.dgn

1			
No.	Revisions	By	Date
CITY OF WICHITA			
<b>RETAINING WALL #9</b>			
STA. 15+090 TO STA. 15+170			
SEDGWICK COUNTY			
Professional Engineering Consultants, P.A.			
303 S. TOPEKA • WICHITA, KANSAS 67202 316-262-2691 • FAX 316-262-3003			
Designed by	SET	Checked by	RAS
Drawn by	DWK	Date	April, 2002
		Job No.	97362