
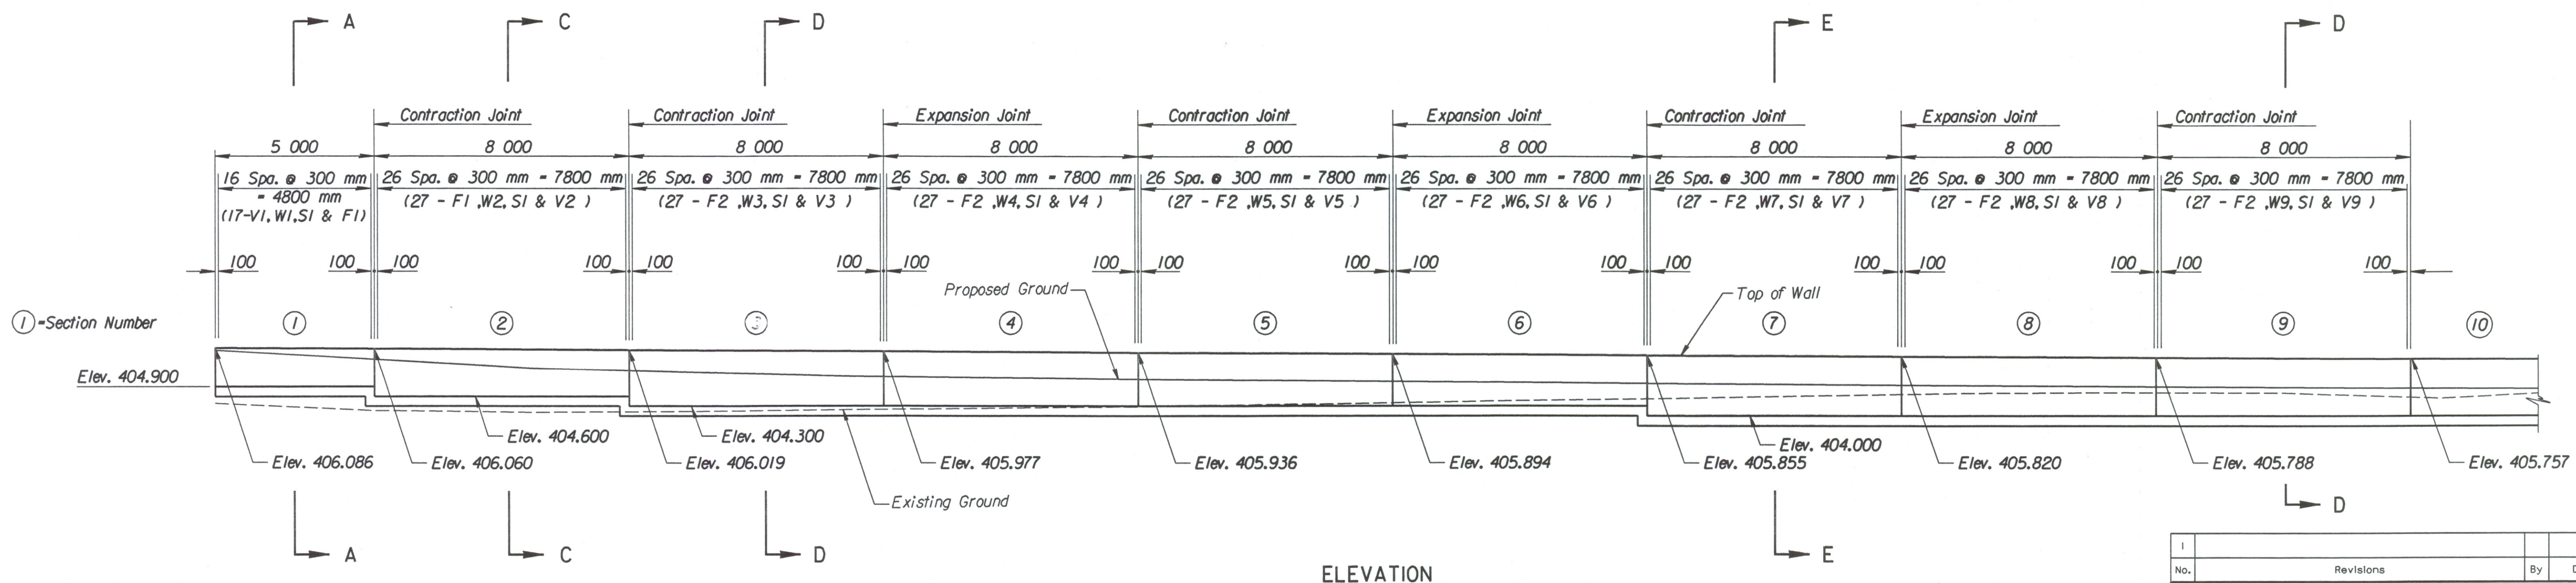


Ramp Sta. 17+843.178 - Beginning of wall
 N. 512,199.736 E. 493,689.278

STATE	PROJECT NO.	YEAR	SHEET NO.	TOTAL SHEETS
KANSAS	54-87 K-6657-01	2002	370	1122

DATE	
BY	
REFERENCES NOTED	
REFERENCES CHECKED	

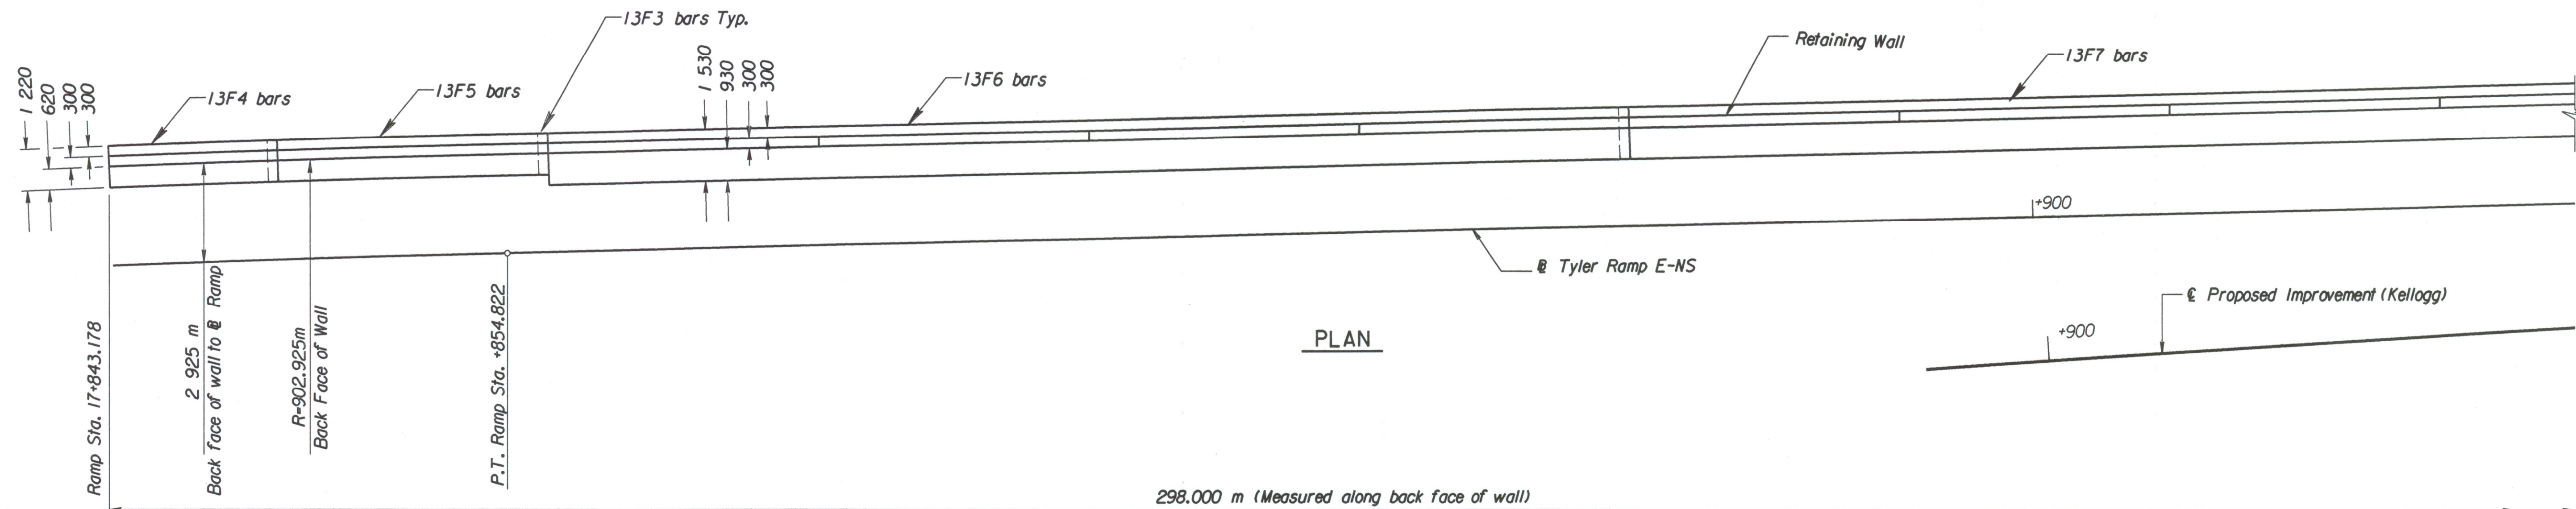

DSNR: SET OPER: JGP SCALE: 1:100
 1:/1997/97362/001/RETWALL/WALL10.DGN 3-01-2002 8:29:30 LAST REV: 3-25-2002 BY: svb

No.	Revisions	By	Date
CITY OF WICHITA RETAINING WALL #10 STA. 17+843 TO STA.17+912 SEDGWICK COUNTY			
Professional Engineering Consultants, P.A. 303 S. TOPEKA - WICHITA, KANSAS 67202 316-262-2691 - FAX 316-262-3003			
Designed by	SET	Checked by	RAS
Drawn by	DWK	Date	April, 2002 Job No. 97362