



STATE	PROJECT NO.	YEAR	SHEET NO.	TOTAL SHEETS
KANSAS	54-87 K-6657-01	2002	371	1122



DATE	
BY	
REFERENCES NOTED	
REFERENCES CHECKED	

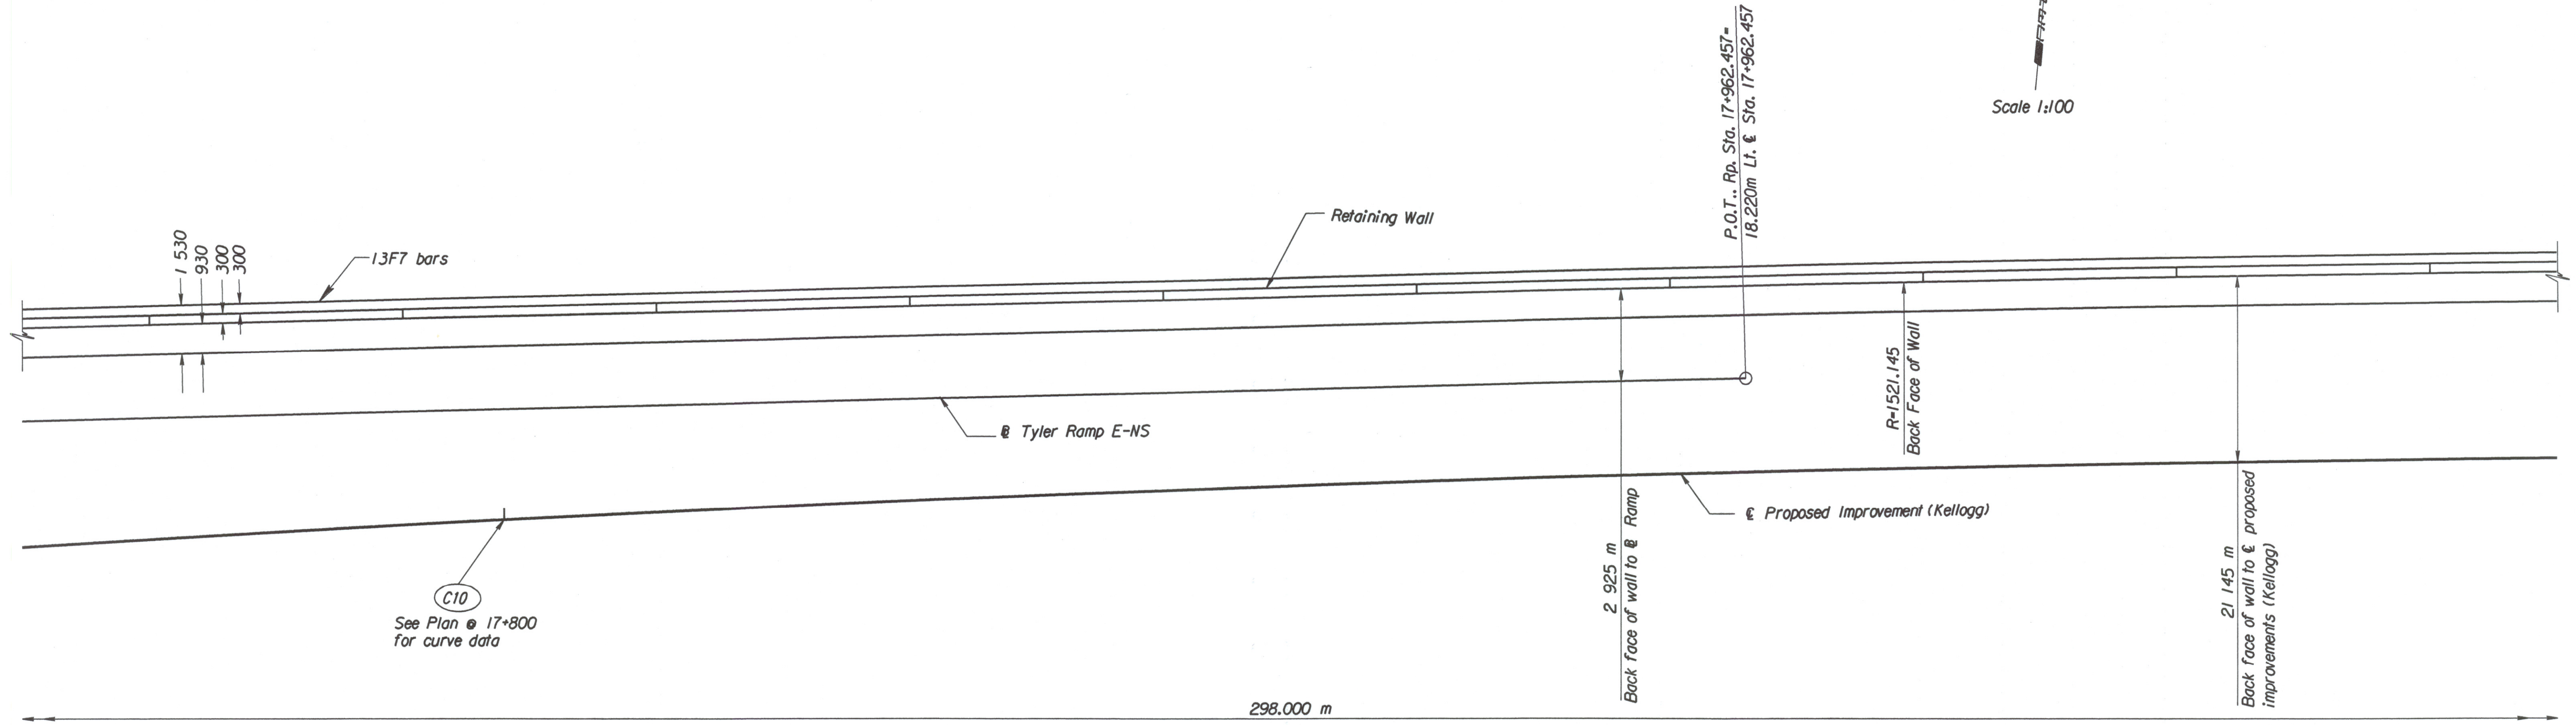

PLAN

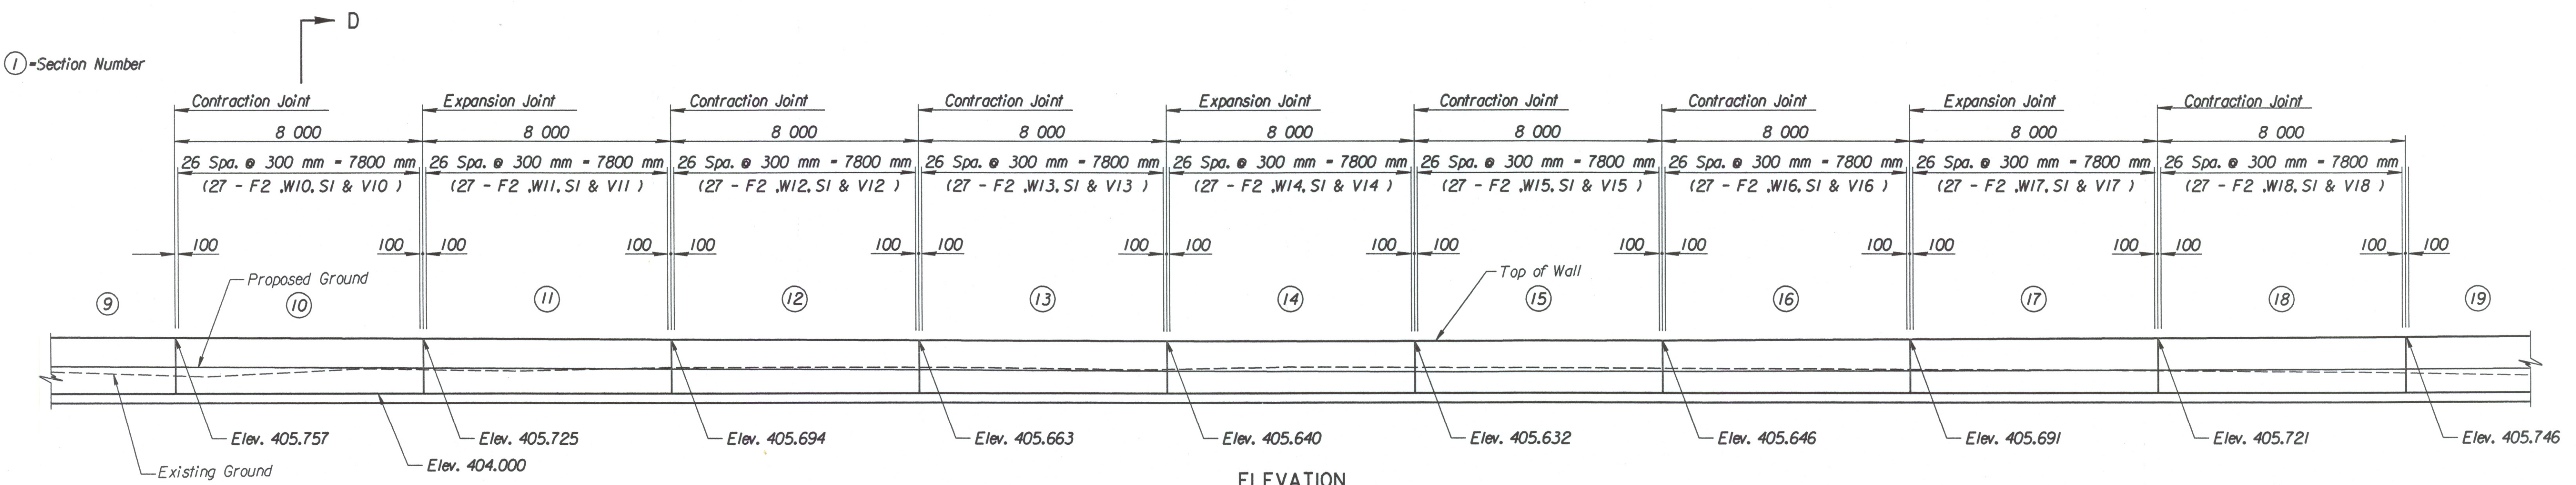

ELEVATION

DSNR: SET OPER: JGP SCALE: 1:100  
 I:/1997/97362/001/RETWALL/WALL10.DGN 3-01-2002 8:30:00 LAST REV: 3-25-2002 BY: svb

No.	Revisions	By	Date
CITY OF WICHITA <b>RETAINING WALL #10</b> STA. 17+912 TO STA. 17+984 SEDGWICK COUNTY			
<b>Professional Engineering Consultants, P.A.</b> <small>303 S. TOPEKA • WICHITA, KANSAS 67202          316-262-2691 • FAX 316-262-3003</small>			
Designed by	SET	Checked by	RAS
Drawn by	DWK	Date	April, 2002 Job No. 97362