



STATE	PROJECT NO.	YEAR	SHEET NO.	TOTAL SHEETS
KANSAS	54-87 K-6657-01	2002	377	1122

DATE	BY
REFERENCES NOTED	REFERENCES CHECKED

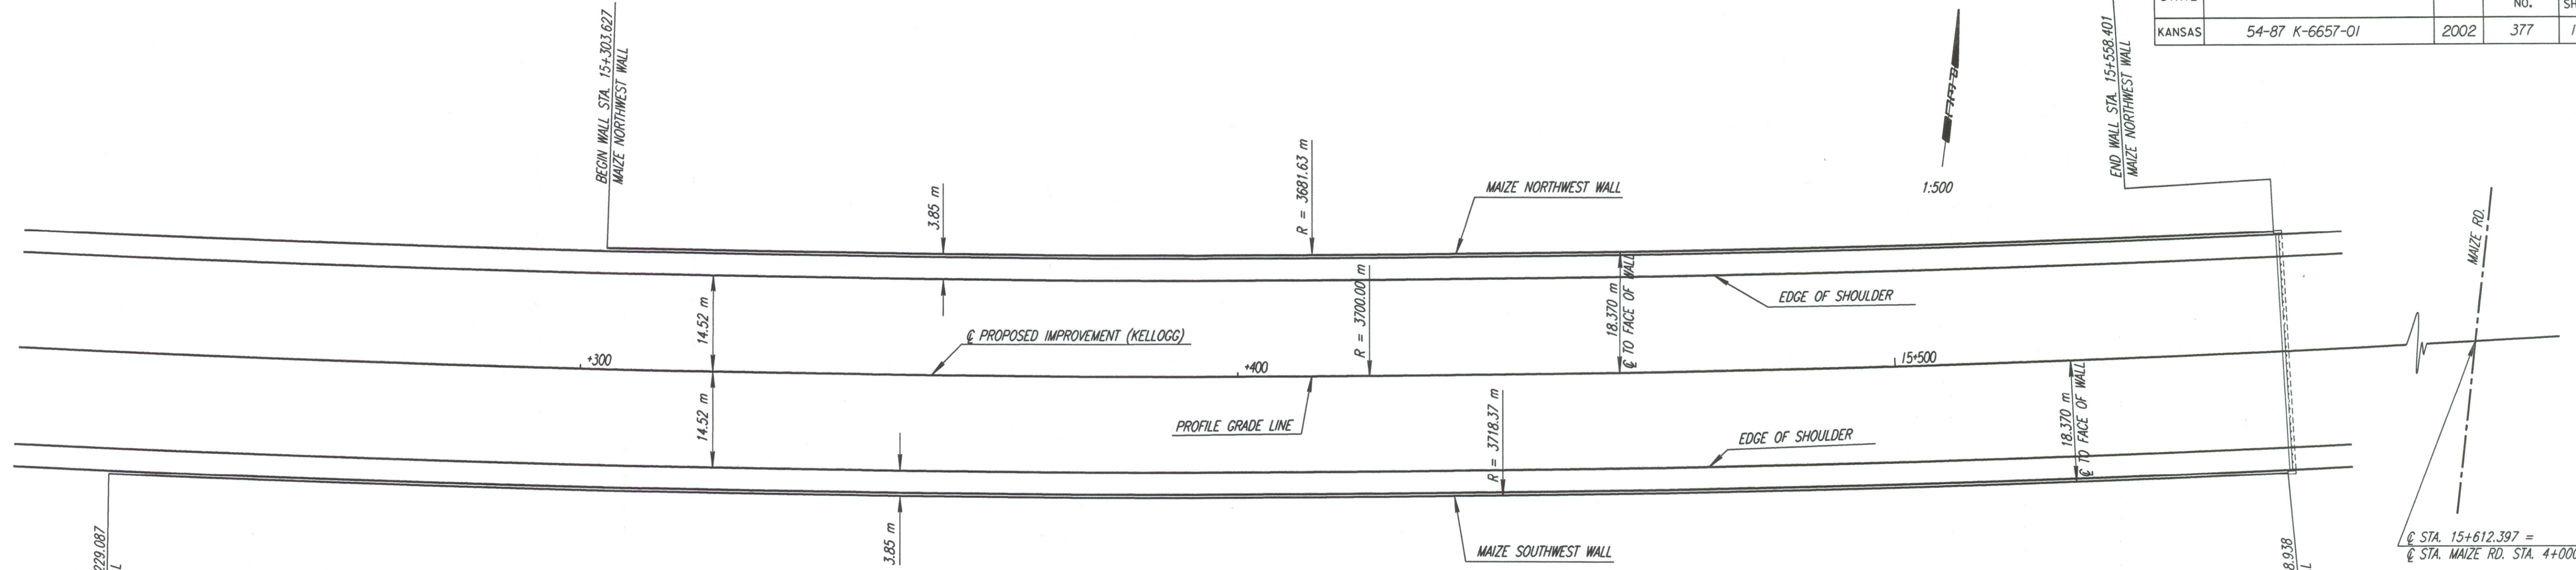

PLAN

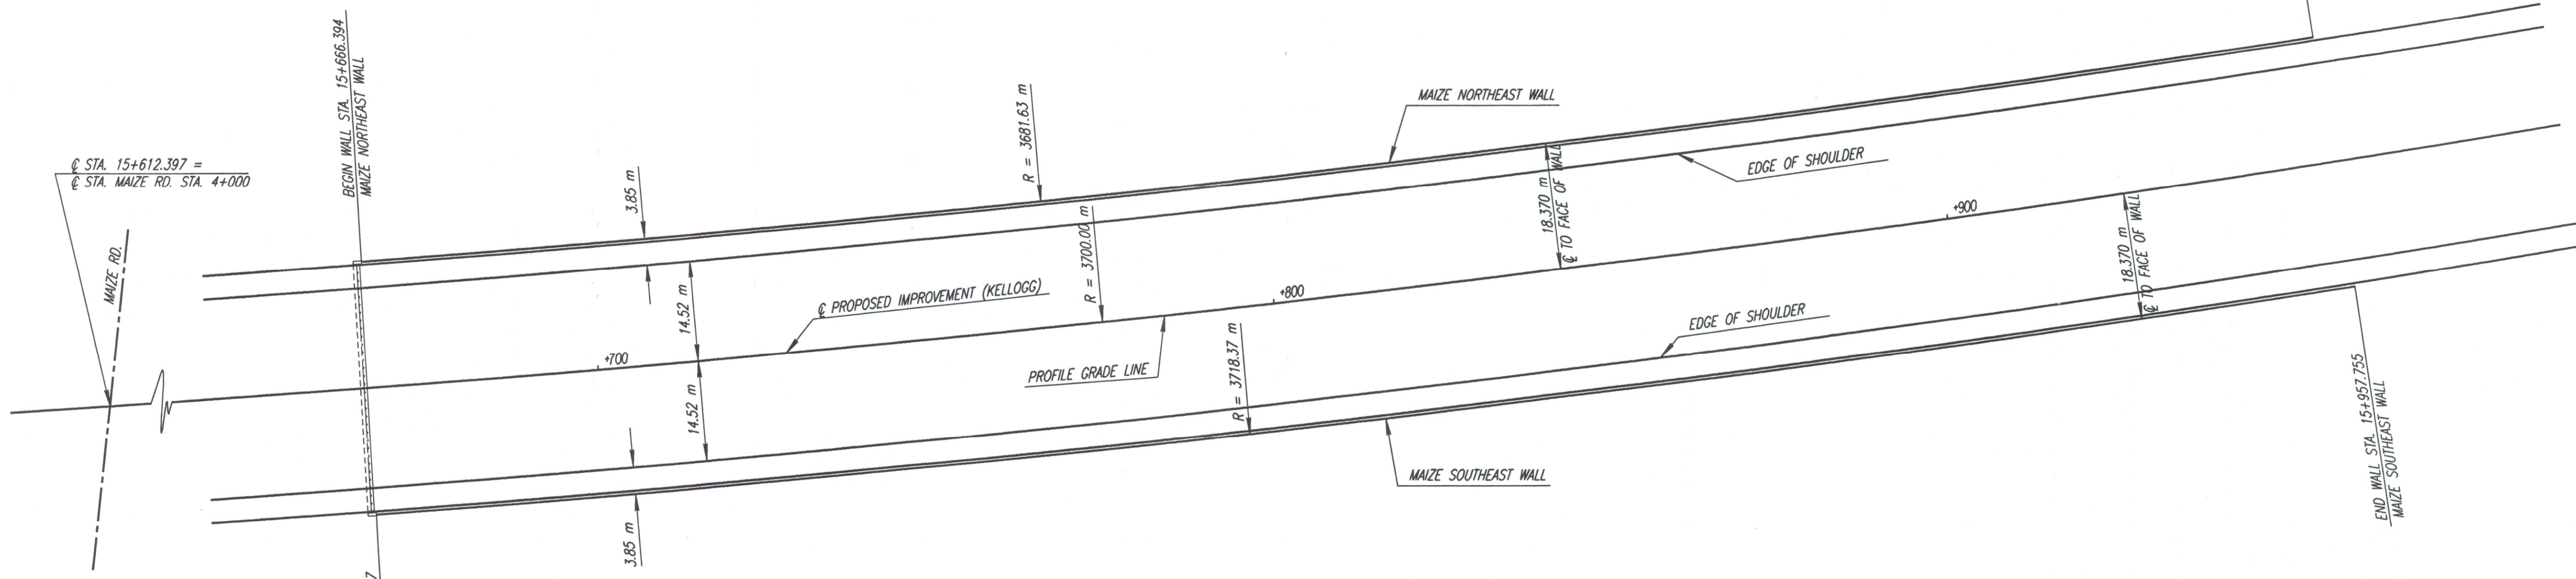

PLAN

DSNR: WDH OPER: JGP SCALE: 1:500
 I:1997/97362/001/RET/MALL/MAIZEWEST PLAN.DGN 3-12-2002 8:19:51 LAST REV: BY:

STATIONS SHOWN ARE PROPOSED & KELLOGG
 UNLESS NOTED OTHERWISE.

No.	Revisions	By	Date

CITY OF WICHITA
MECHANICALLY STABILIZED EARTH WALLS
 PLAN MAIZE WALLS
 SEDGWICK COUNTY

Professional Engineering Consultants, P.A.
 303 S. TOPEKA • WICHITA, KANSAS 67202
 316-262-2691 • FAX 316-262-3003

Designed by	RWM	Checked by	WDH
Drawn by	JSB	Date	April, 2002
		Job No.	97362