


REFERENCES NOTED	BY	DATE
REFERENCES CHECKED		

DSNR: WDH OPER: JGP SCALE: 1:500
 I:/1997/97362/001/RETWALL/MSW_PROFILE.DGN 11-12-1999 13:50:48
 LAST REV: 03-01-02 BY:

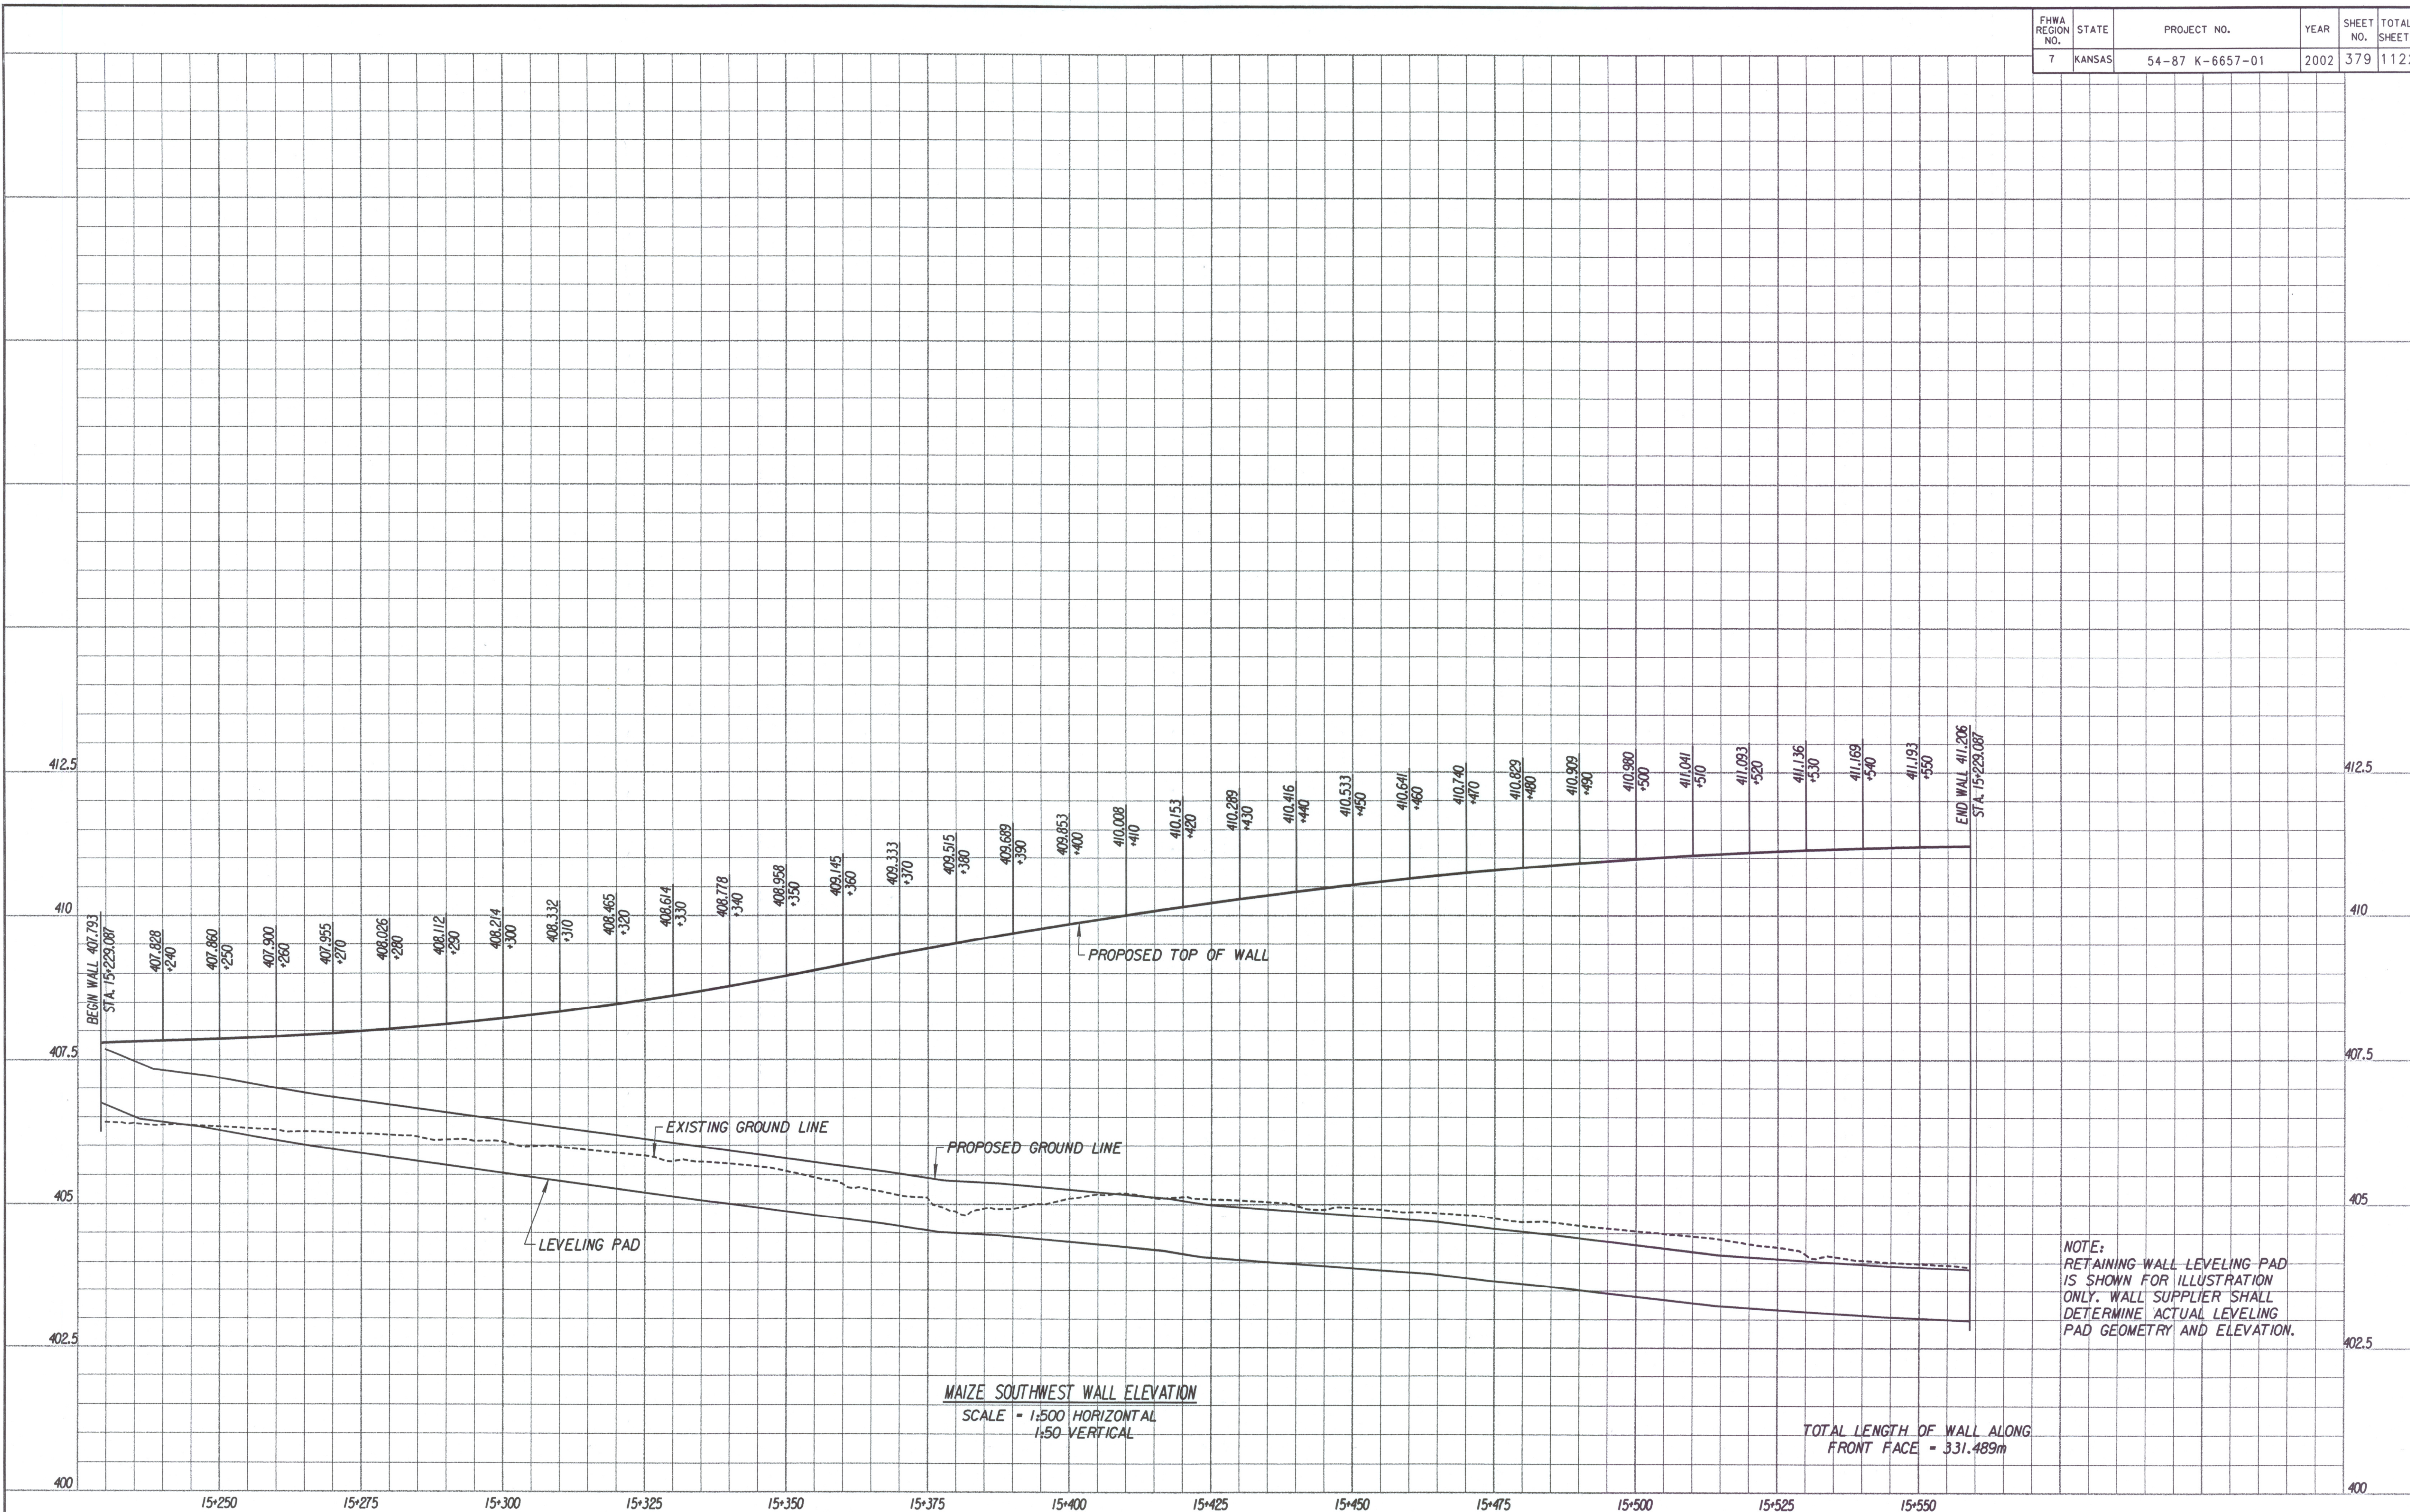

MAIZE SOUTHWEST WALL ELEVATION
 SCALE = 1:500 HORIZONTAL
 1:50 VERTICAL

TOTAL LENGTH OF WALL ALONG
 FRONT FACE = 331.489m

NOTE:
 RETAINING WALL LEVELING PAD
 IS SHOWN FOR ILLUSTRATION
 ONLY. WALL SUPPLIER SHALL
 DETERMINE ACTUAL LEVELING
 PAD GEOMETRY AND ELEVATION.