


BY	DATE
REFERENCES NOTED	
REFERENCES CHECKED	

DSNR: WDH OPER: JGP SCALE: 1:500
 I:/1997/97362/001/RETWALL/TSW PROFILE.DGN 3-11-2002 14:27:30 LAST REV: BY:

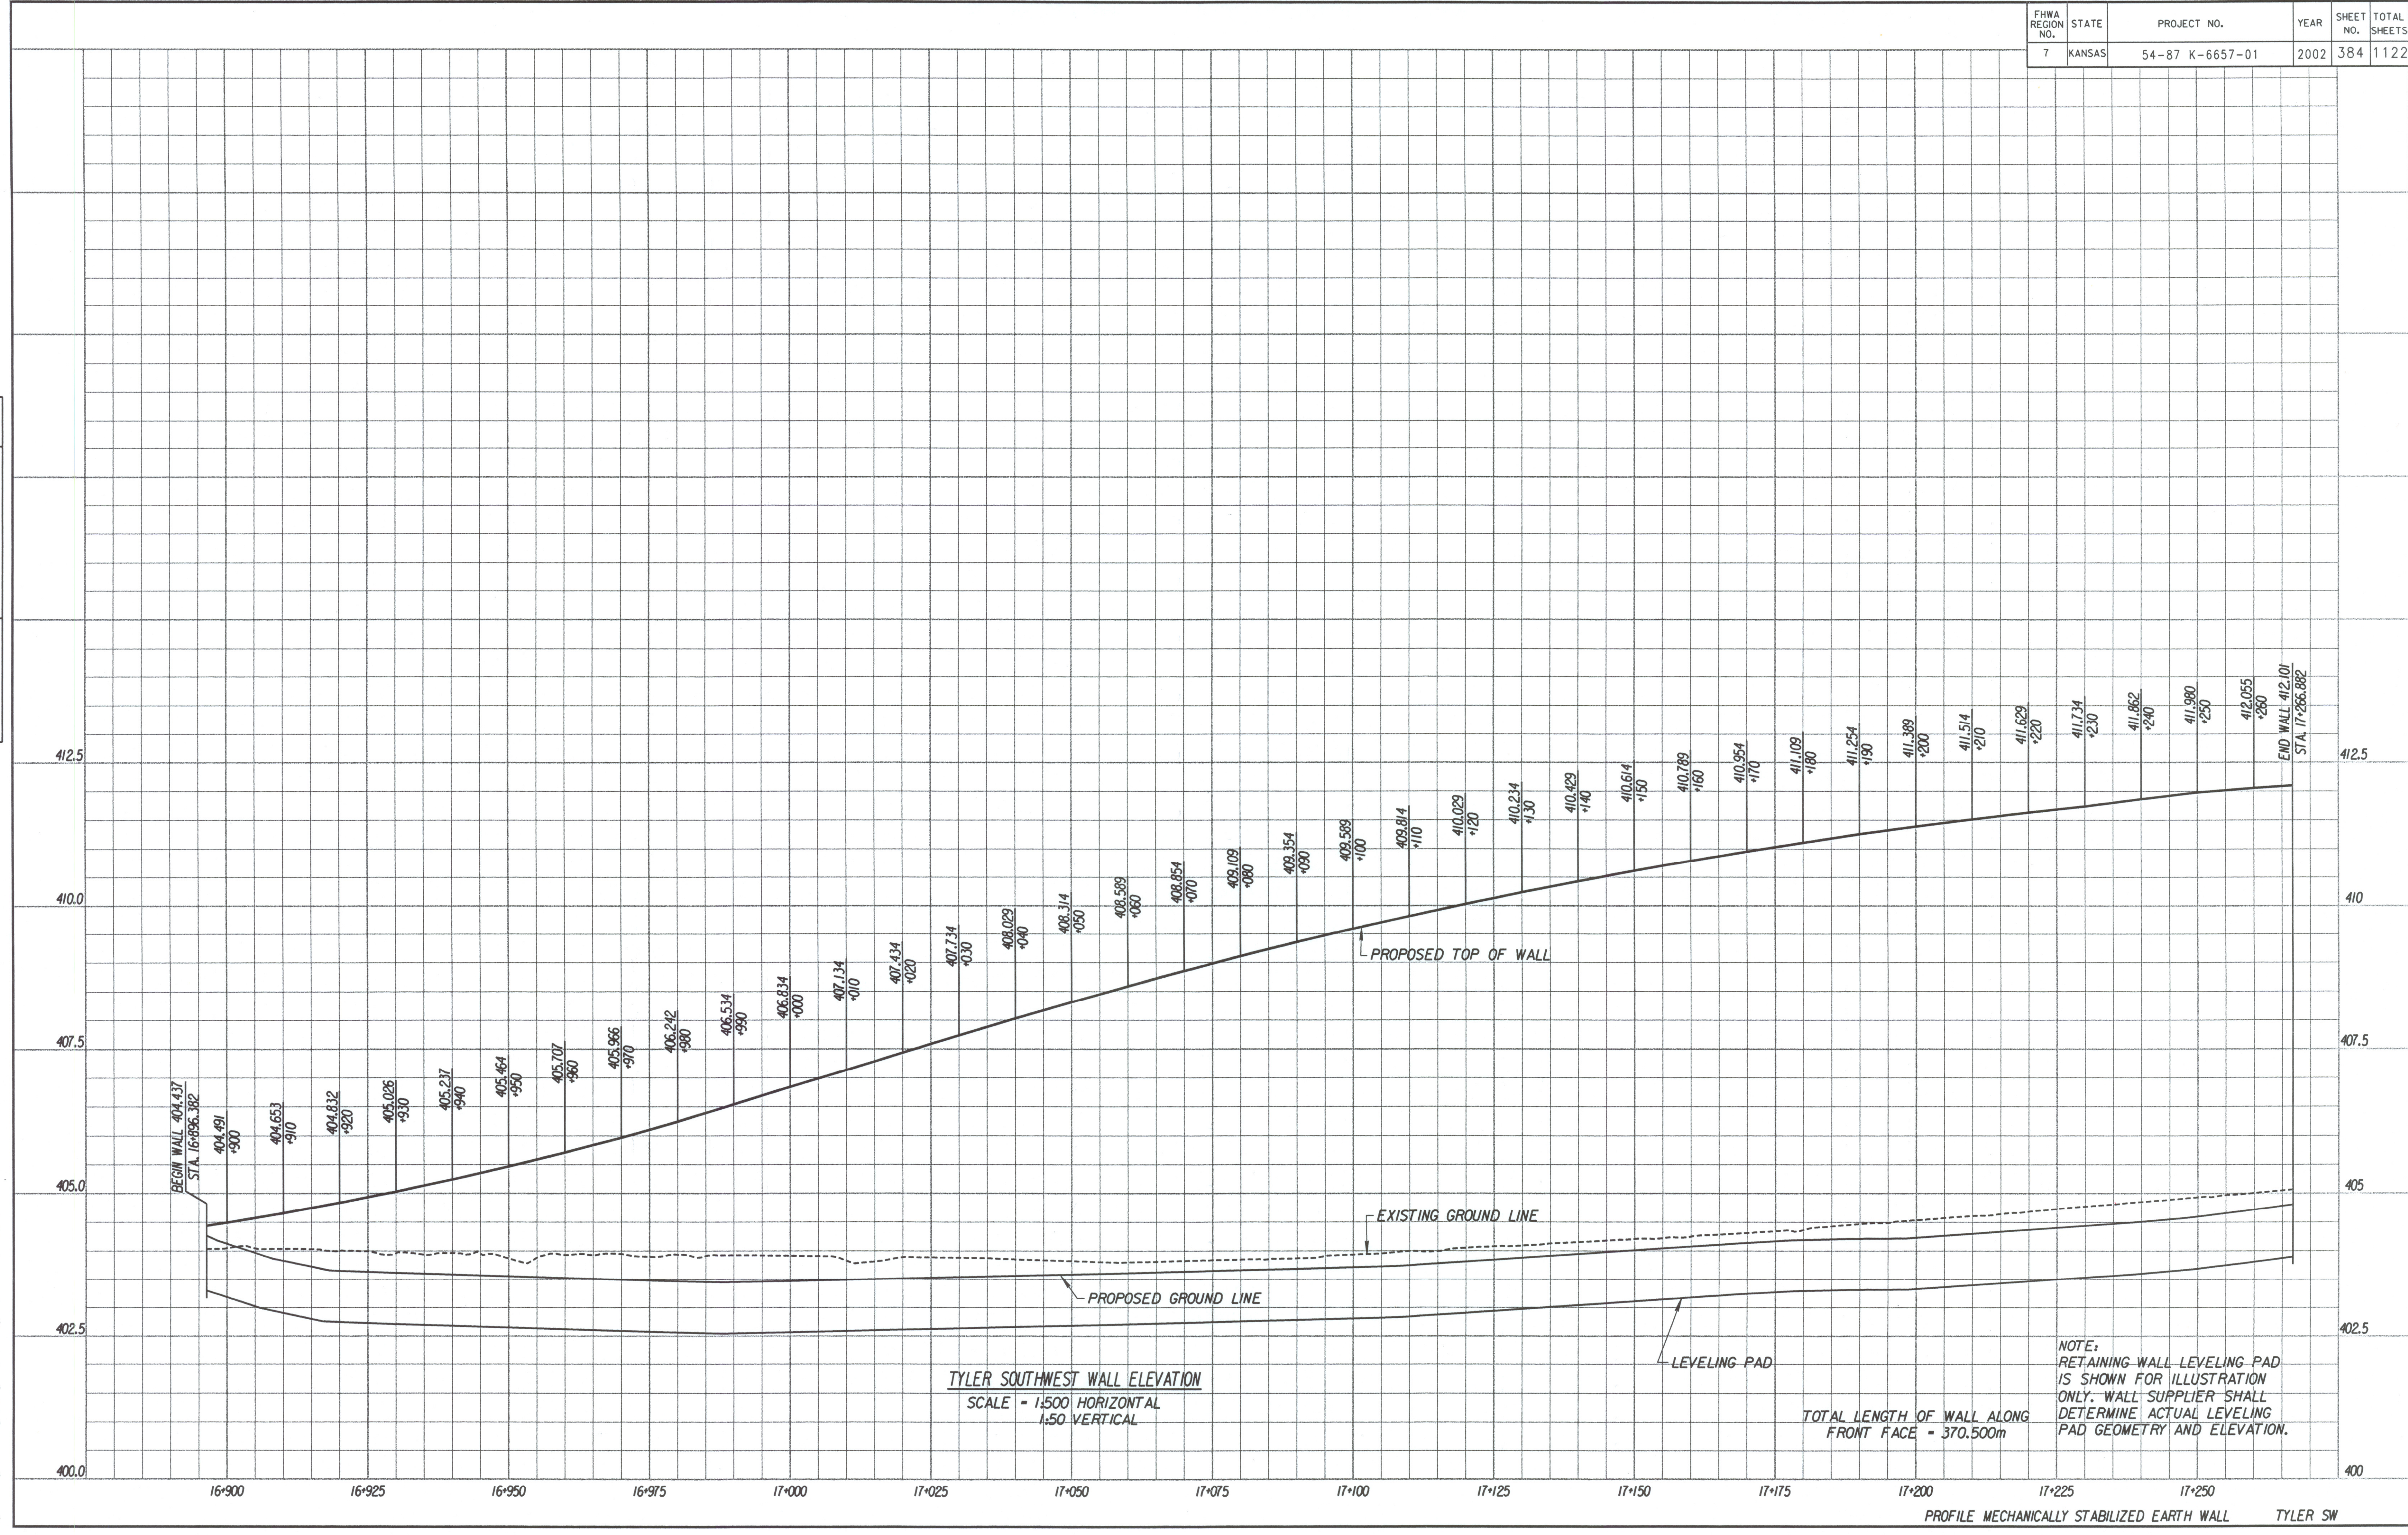

NOTE:
 RETAINING WALL LEVELING PAD
 IS SHOWN FOR ILLUSTRATION
 ONLY. WALL SUPPLIER SHALL
 DETERMINE ACTUAL LEVELING
 PAD GEOMETRY AND ELEVATION.

TOTAL LENGTH OF WALL ALONG
 FRONT FACE = 370.500m