

STANDARD GEOLOGIC SYMBOLS

GEOLOGIC PROFILE

SOUNDINGS

- ⊙ Coredrill
- ⊙ Power auger
- Hand tools
- ⊙ Air hammer
- ⊙ Dutch cone penetrometer
- ⊙ Unconfined compression
- ⊙ Standard penetration
- ⊙ Water level

CASING DRIVE TEST


- ⊙ 000.0 Elevation interpolated or from adjacent soundings
- ⊙ 000.0 Actual sounding elevation
- ⊙ 000.0 Drive started
- ⊙ 000.0 Refusal

UNCONFINED COMPRESSION TEST

- ⊙ Elevation kPa

STANDARD PENETRATION TEST

- ⊙ Elevation SPT N-Value

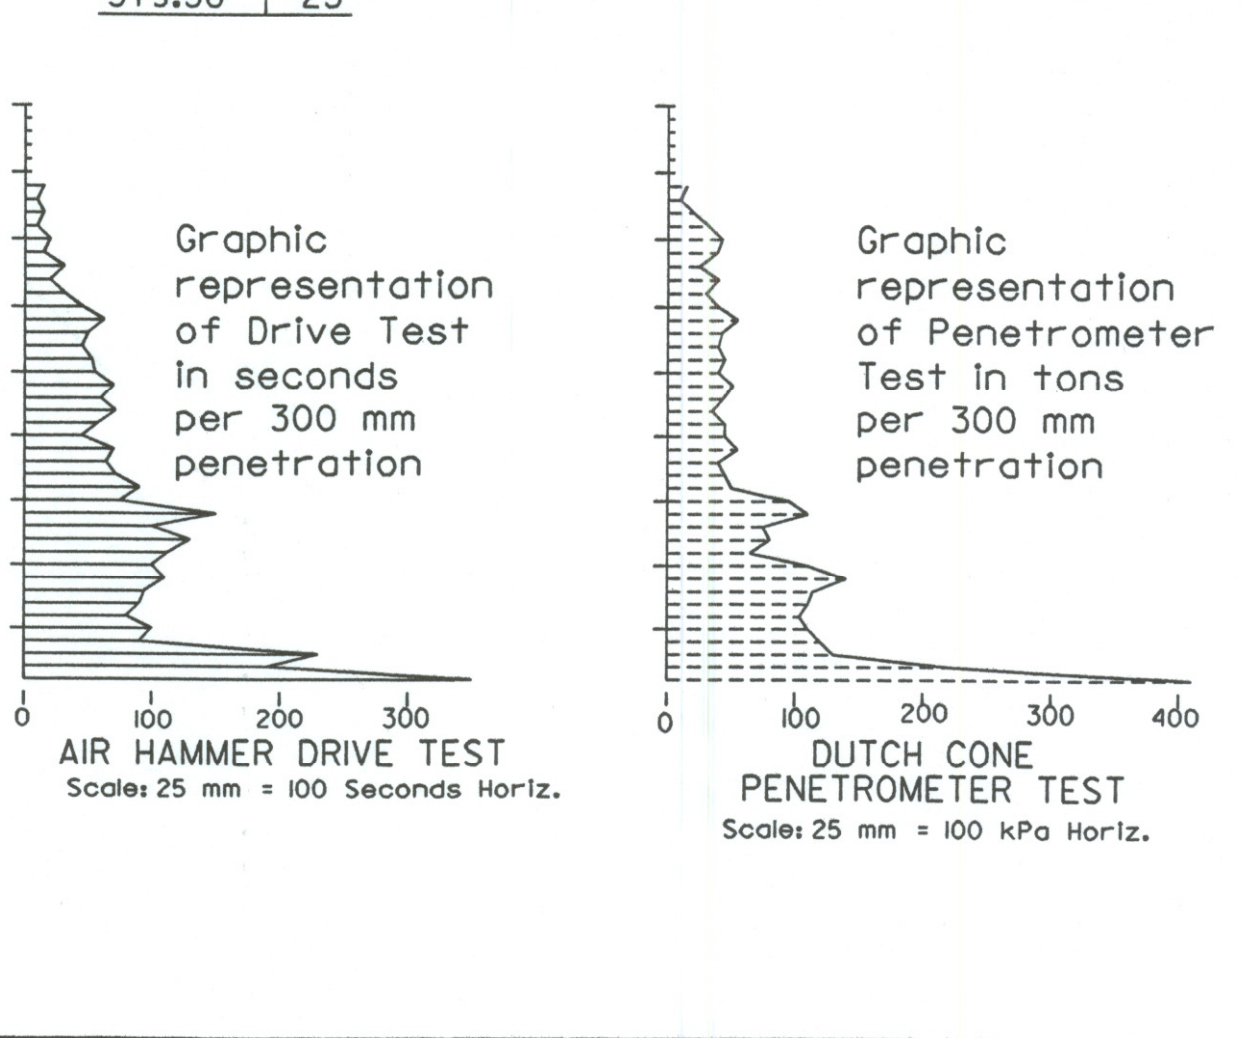

NOTE: The soundings shown on these plans are taken from notes obtained in the field and represent the best information available. The logs of these soundings are in the files of Allied Laboratories and are available at their offices at Wichita, Kansas for inspection by interested and qualified bidders.

No.	Revisions	By	Date
CITY OF WICHITA			
BR. NO. 54-87-19.06 (49)E.B.		STA. 15+612.397	
ENGINEERING GEOLOGY			
KELLOGG (US-54) OVER MAIZE ROAD			
SEDGWICK COUNTY			
Professional Engineering Consultants, P.A.			
303 S. TOPEKA • WICHITA, KANSAS 67202			
316-262-2691 • FAX 316-262-3003			
Designed by	P.D.F.	Checked by	R.A.S.
Drawn by	W.L.L.	Date	Apr 11, 2002
		Job No.	97362

1: 0997/97362/001/bridge/malzerd/geologyEB
drawn by : wil
plotted by : drp 3-22-2002

SCALE: 1:200