

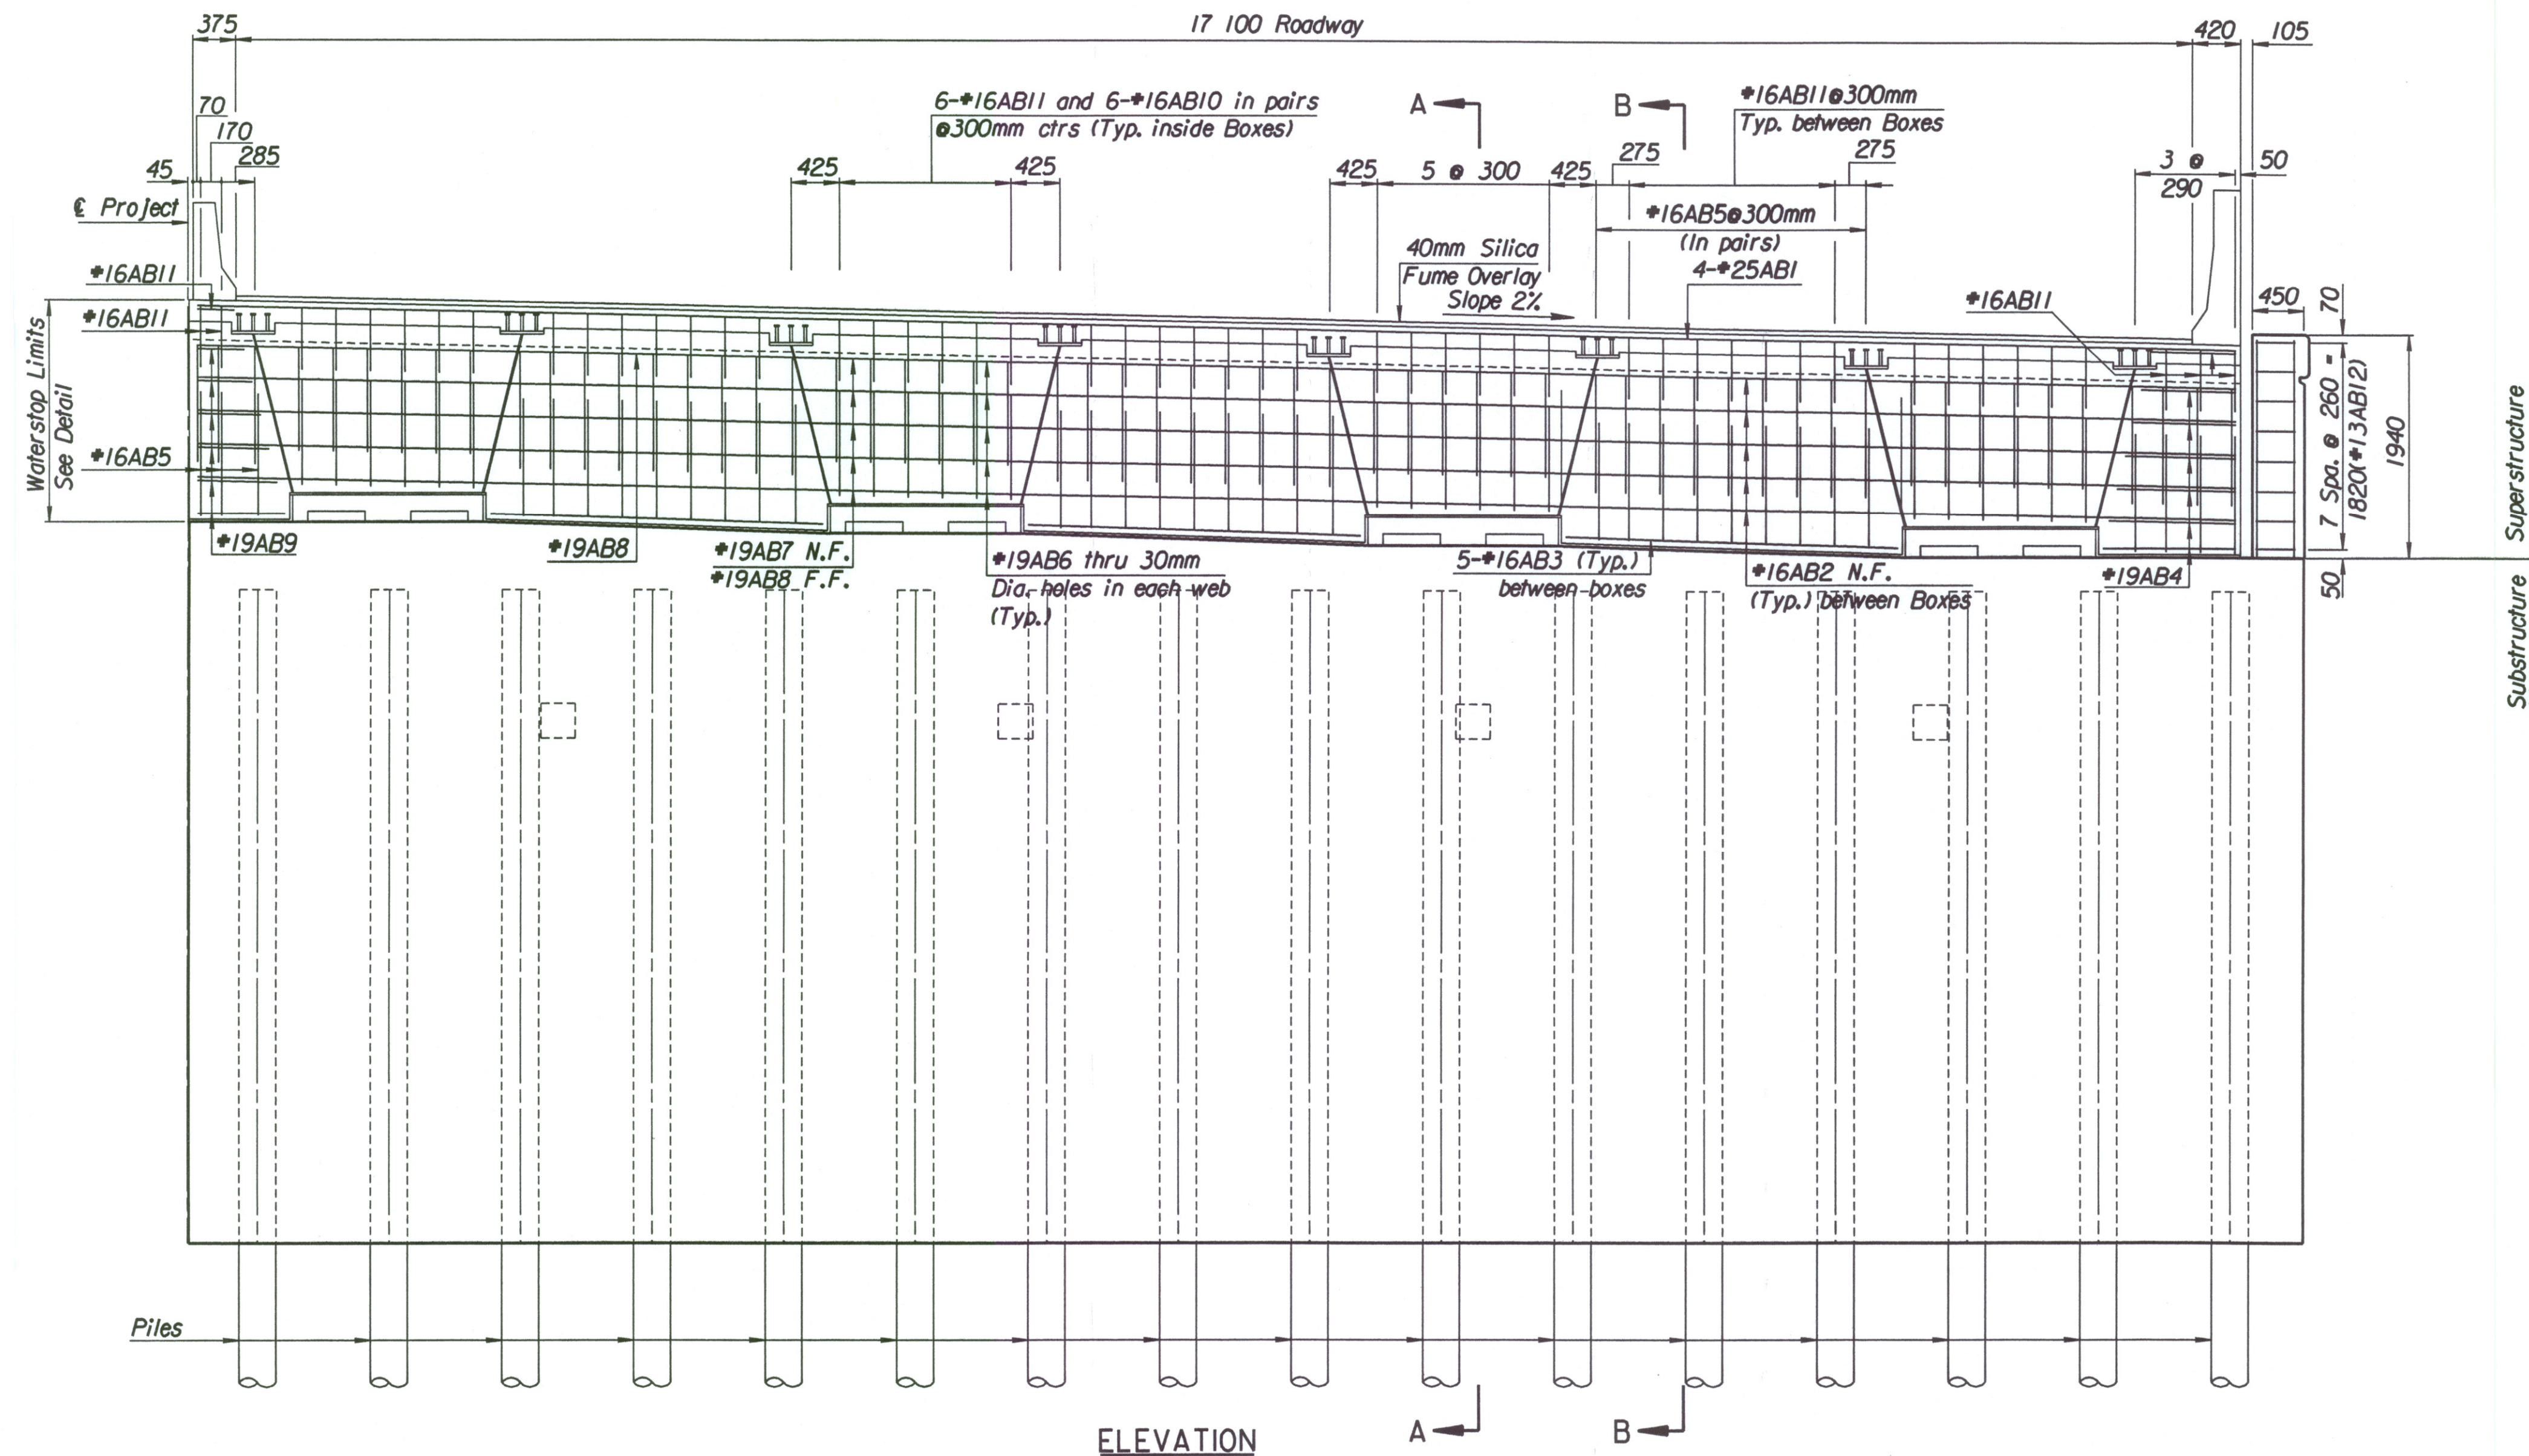


STATE	PROJECT NO.	YEAR	SHEET NO.	TOTAL SHEETS
KANSAS	54-87 K-6657-01	2002	443	1122

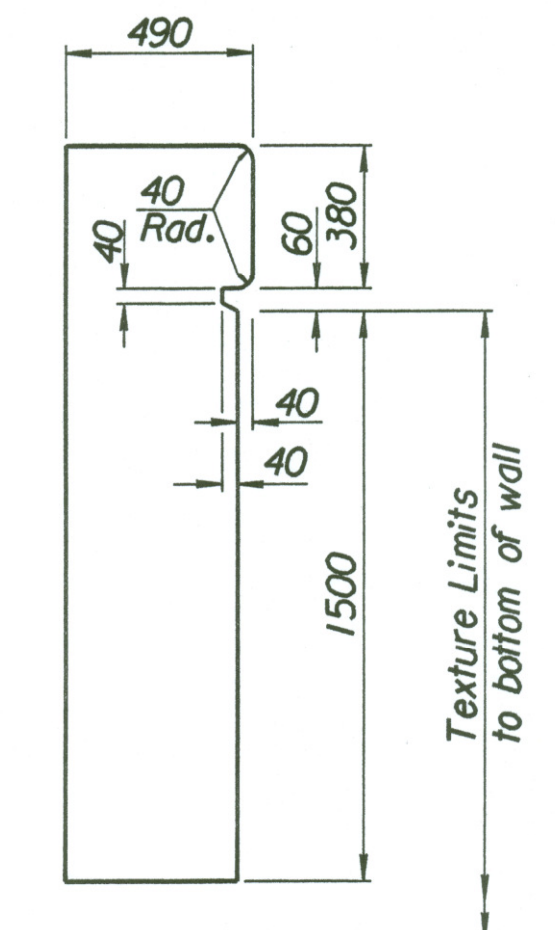


ELEVATION

Abutment No. 1 shown looking backstation
Abutment No. 2 similar mirrored about C Brg.

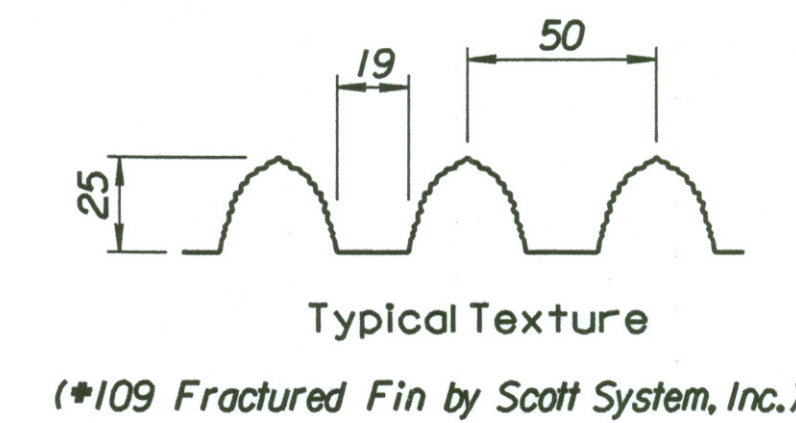


SUPERSTRUCTURE DETAIL A

See Detail A for Coping dimensions

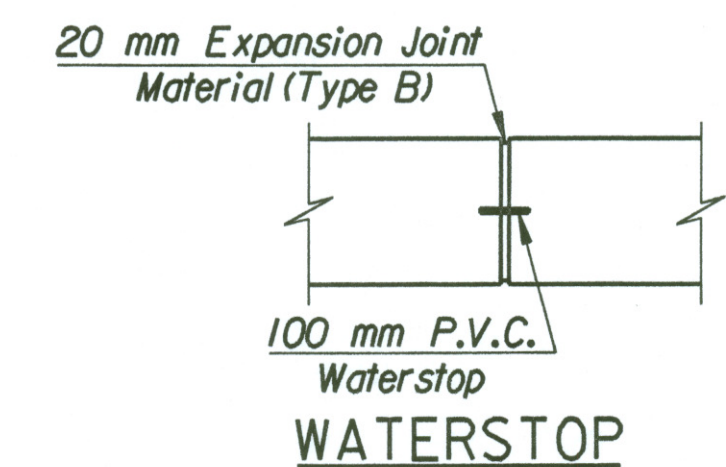


LEGEND:
N.F. = Near Face
F.F. = Far Face
E.F. = Each Face

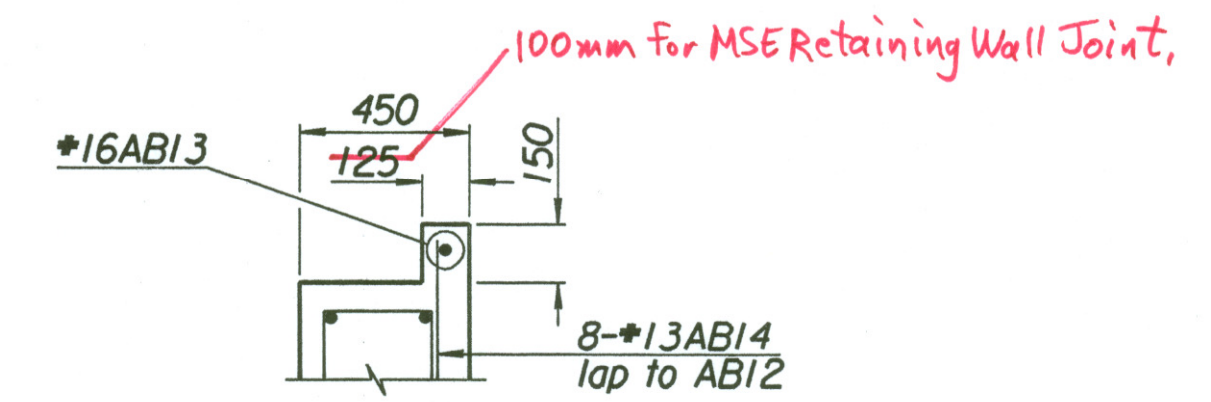

PARTIAL PLAN

This detail complies with the Alt. No. 2.
NOTE: For Alt. No. 1 detail see plan this sheet.
Additional reinforcing required for Alt. No. 2 bid is 1-*16AB13 and 8-*13AB14. Additional concrete and reinforcing are considered subsidiary.

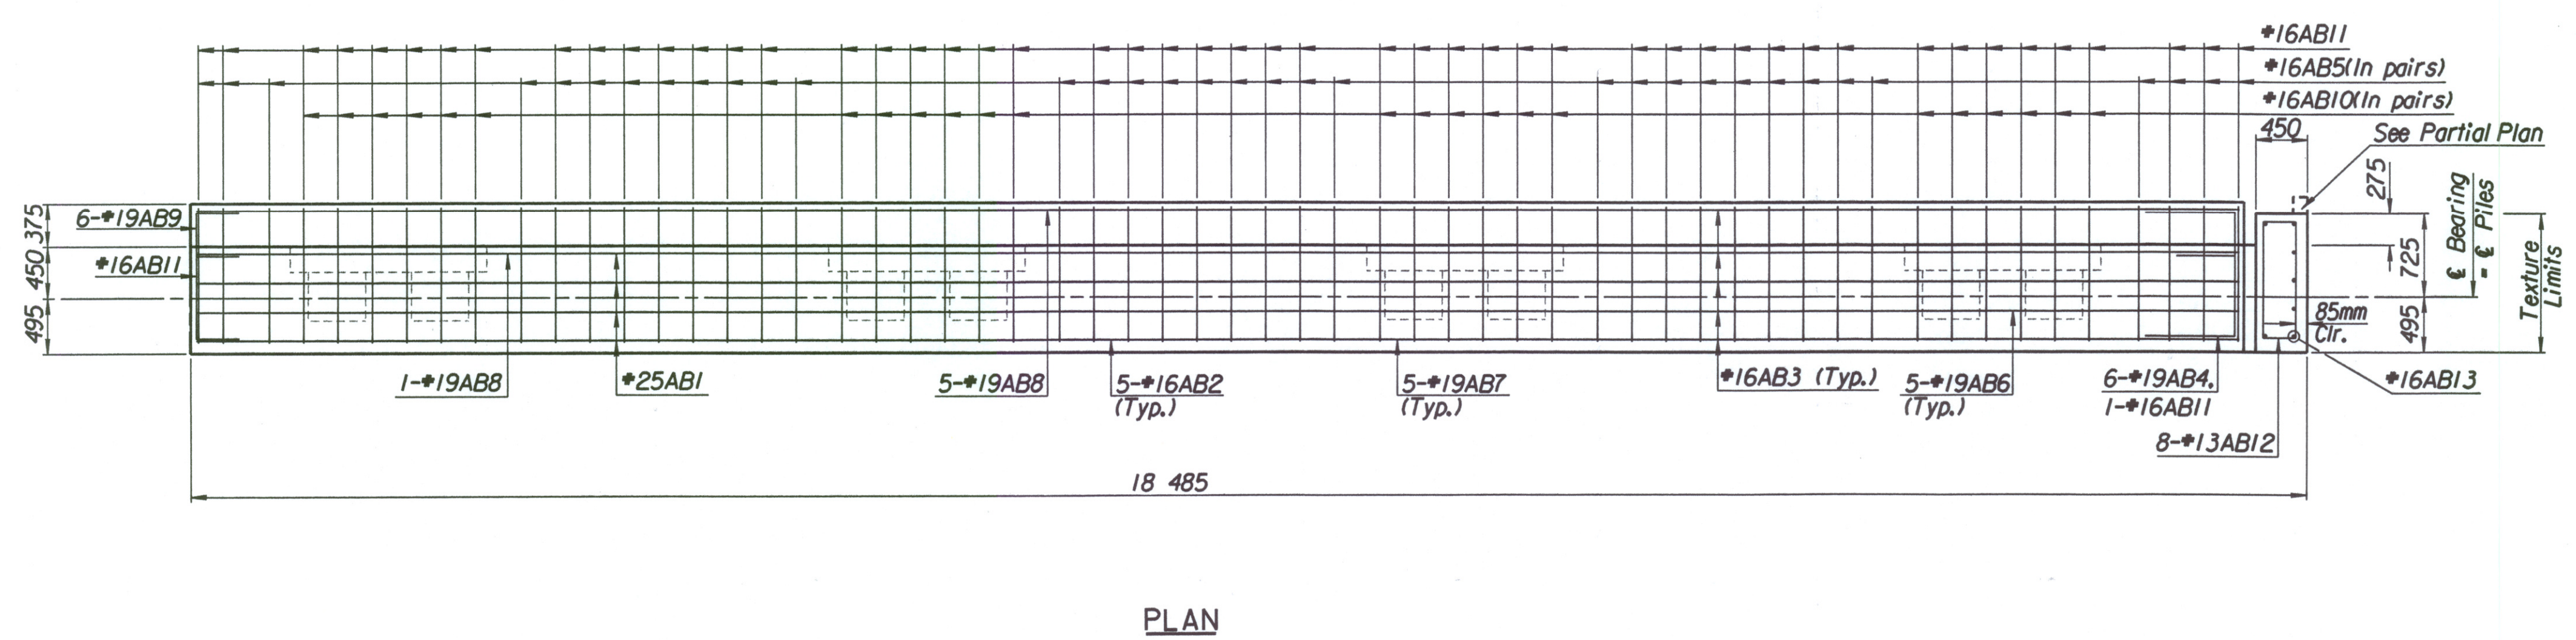

Drawn By: ras
Plotted By: drp 3-26-2002
i:/1997/97362/001/bridge/maizerd/abmt1.wb.dgn

No.	Revisions	By	Date
CITY OF WICHITA			
BR. NO. 54-87-19.05(489) W.B.		STA. 15+612.397	
KELLOGG OVER MAIZE ROAD ABUTMENT DETAILS			
SEDGWICK COUNTY			
Professional Engineering Consultants, P.A. 303 S. TOPEKA • WICHITA, KANSAS 67202 316-262-2691 • FAX 316-262-3003			
Designed by	RAS	Checked by	RAS
Drawn by	RAS	Date	April, 2002
		Job No.	97362