


STATE	PROJECT NO.	YEAR	SHEET NO.	TOTAL SHEETS
KANSAS	54-87 K-6657-01	2002	464	1122

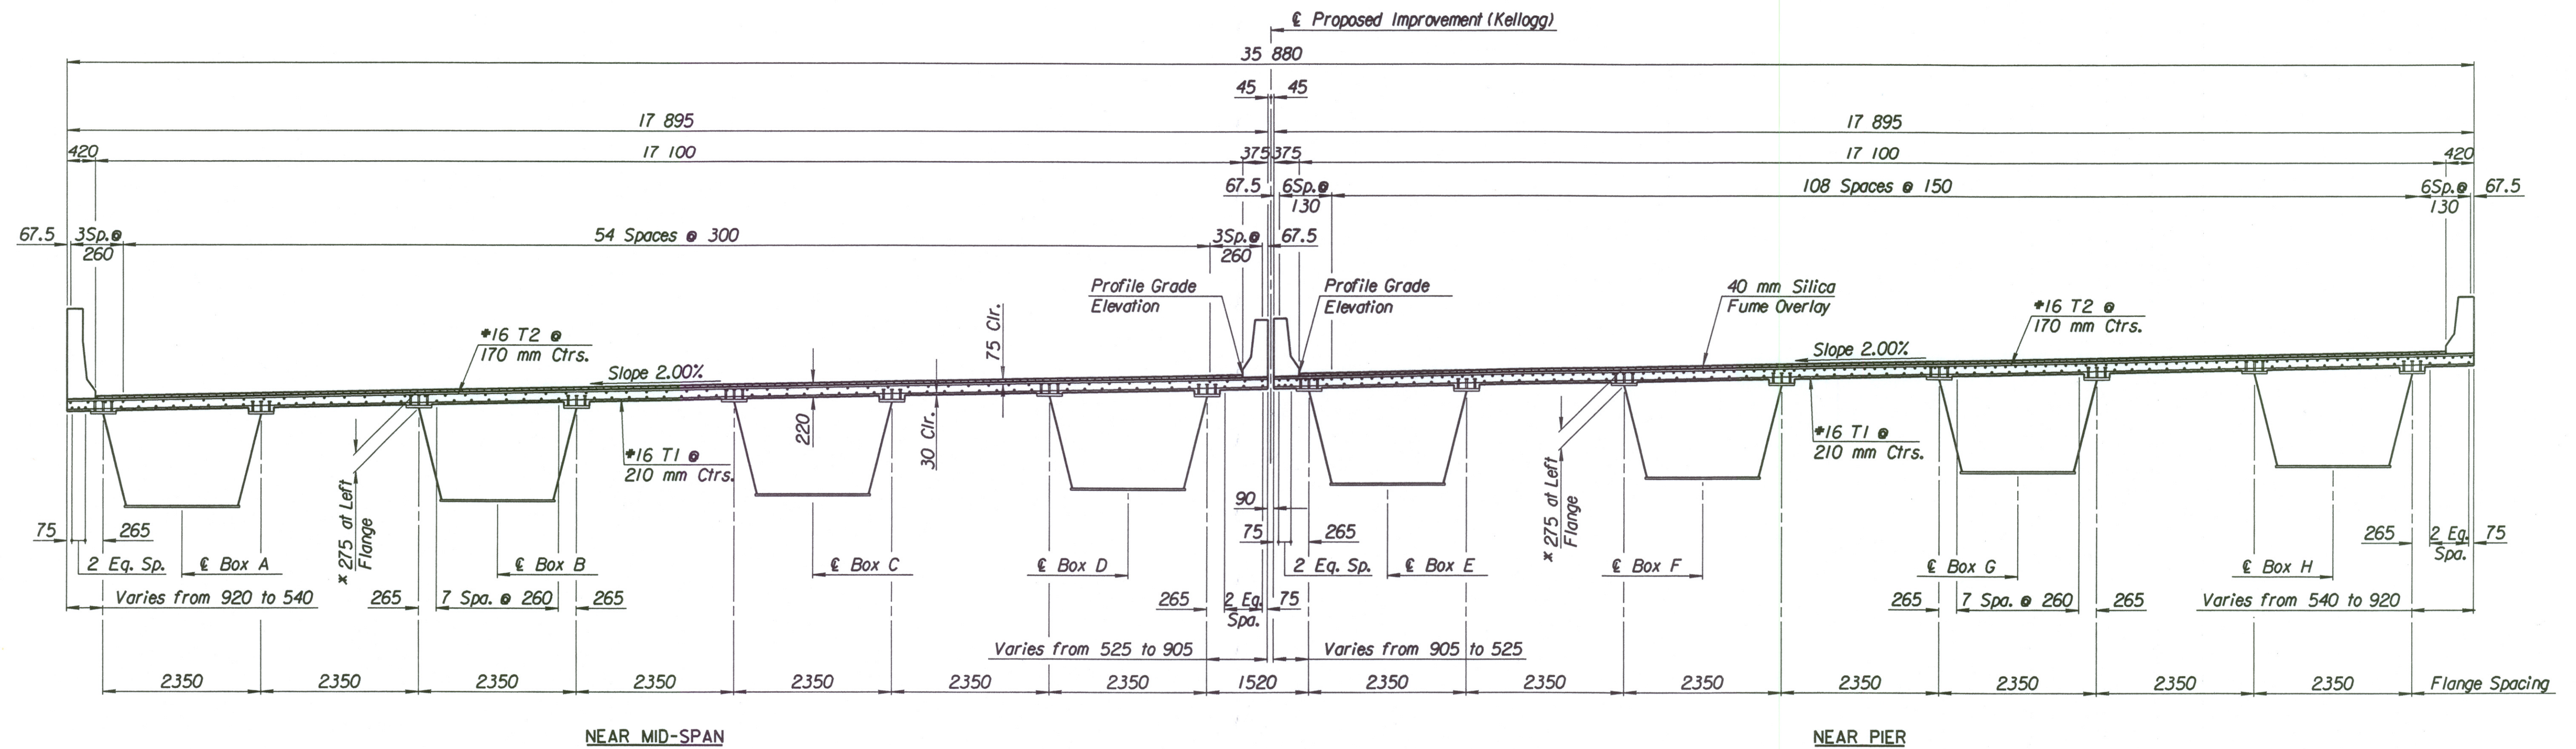

\* Note:  
275 mm dimension is from the Top of Silica Fume Overlay to Top of Web.

Drawn by: wll  
 Plotted by: drp 3-22-2002  
 i:/1997/97362/001/bridge/maizerd/supdet

No.	Revisions	By	Date
CITY OF WICHITA BR. NO. 54-87-19.05 (489) W.B. STA. 15+612.397 BR. NO. 54-87-19.06 (491) E.B. STA. 15+612.397 <b>SUPERSTRUCTURE DETAILS</b> KELLOGG (US-54) OVER MAIZE ROAD SEDGWICK COUNTY			
<b>Professional Engineering Consultants, P.A.</b> 303 S. TOPEKA • WICHITA, KANSAS 67202 316-262-2691 • FAX 316-262-3003			
Designed by	P.D.F.	Checked by	R.A.S.
Drawn by	W.L.L.	Date	April 2002 Job No. 97362