


STATE	PROJECT NO.	YEAR	SHEET NO.	TOTAL SHEETS
KANSAS	54-87 K-6657-01	2002	465	1122

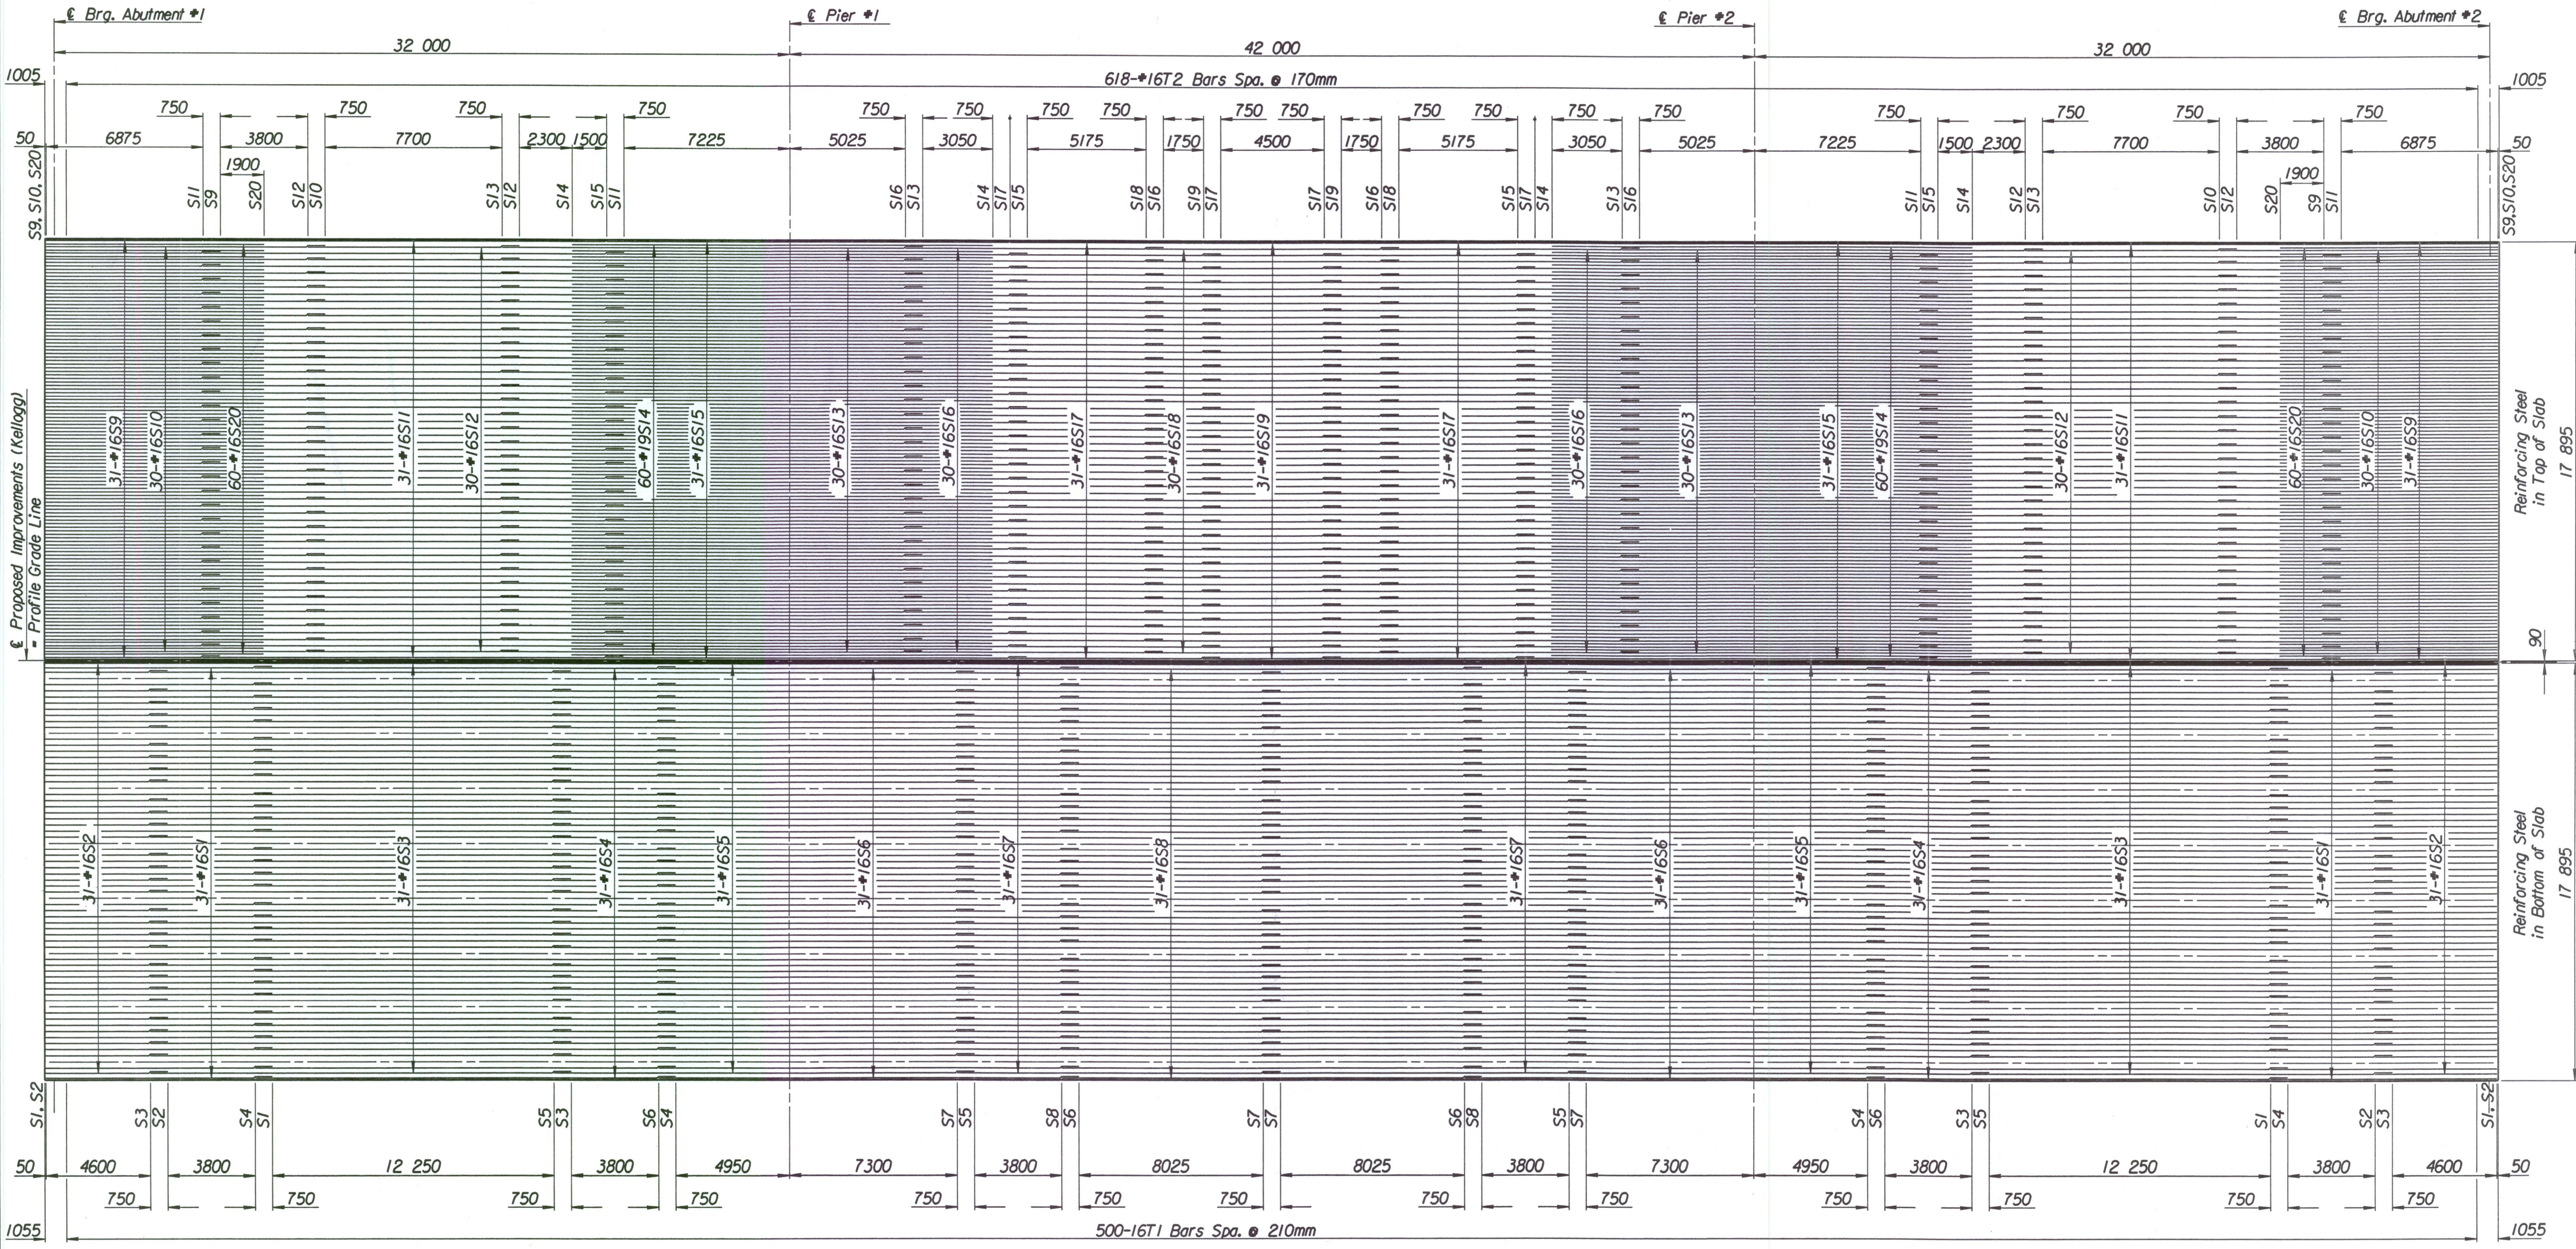

PLAN

Drawn by: wll  
 Plotted by: ras 3-26-2002  
 i:/1997/97362/001/bridge/maizerd/suplay

No.		Revisions		By	Date
CITY OF WICHITA BR. NO. 54-87-19.05 (489) W.B. STA. 15+612.397 BR. NO. 54-87-19.06 (491) E.B. STA. 15+612.397 <b>SUPERSTRUCTURE LAYOUT</b> KELLOGG (US-54) OVER MAIZE ROAD SEDGWICK COUNTY					
<b>Professional Engineering Consultants, P.A.</b> 303 S. TOPEKA • WICHITA, KANSAS 67202 316-262-2691 • FAX 316-262-3003					
Designed by	P.D.F.	Checked by	R.A.S.		
Drawn by	W.L.L.	Date	Apr 11 2002	Job No.	97362