
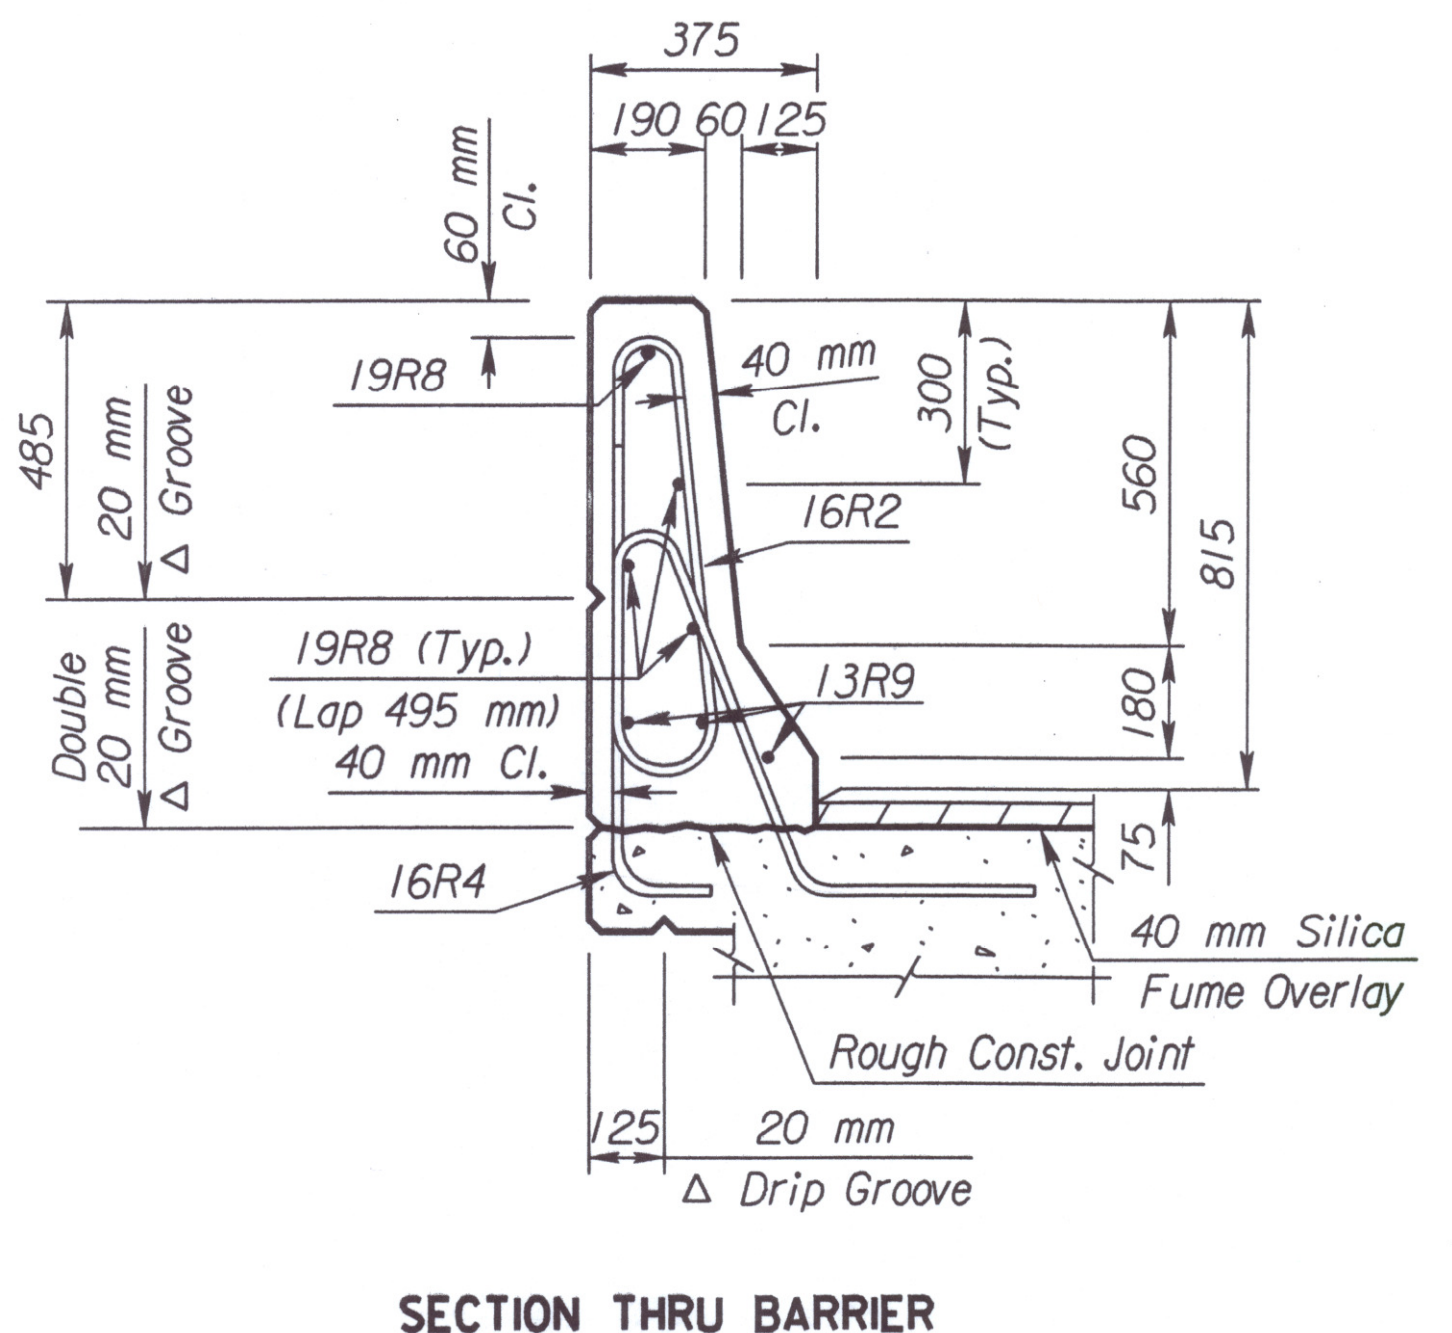
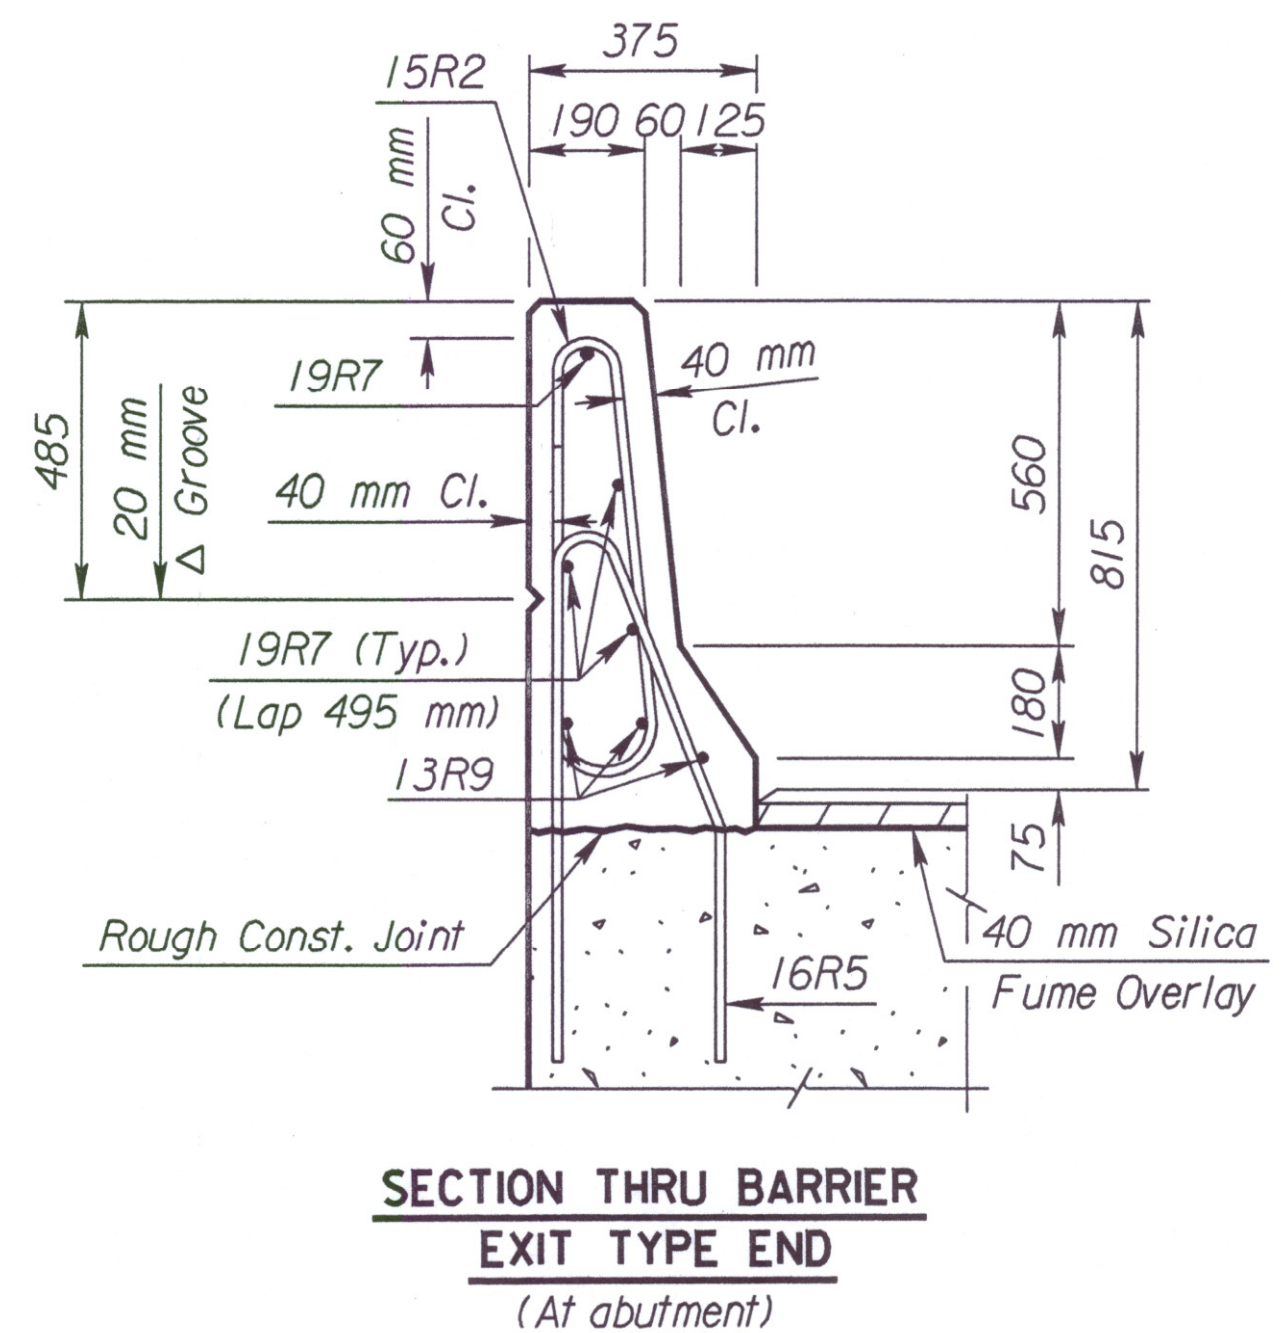
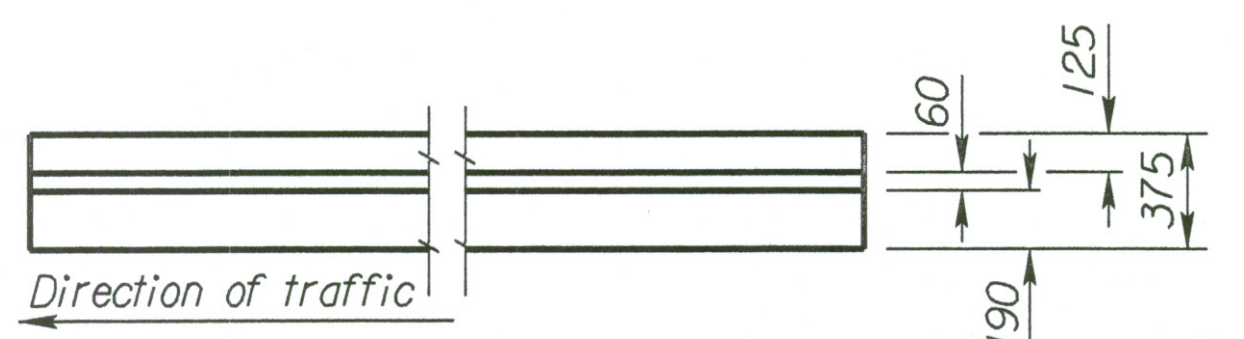


STATE	PROJECT NO.	YEAR	SHEET NO.	TOTAL SHEETS
KANSAS	54-87 K-6657-01	2002	470	1122

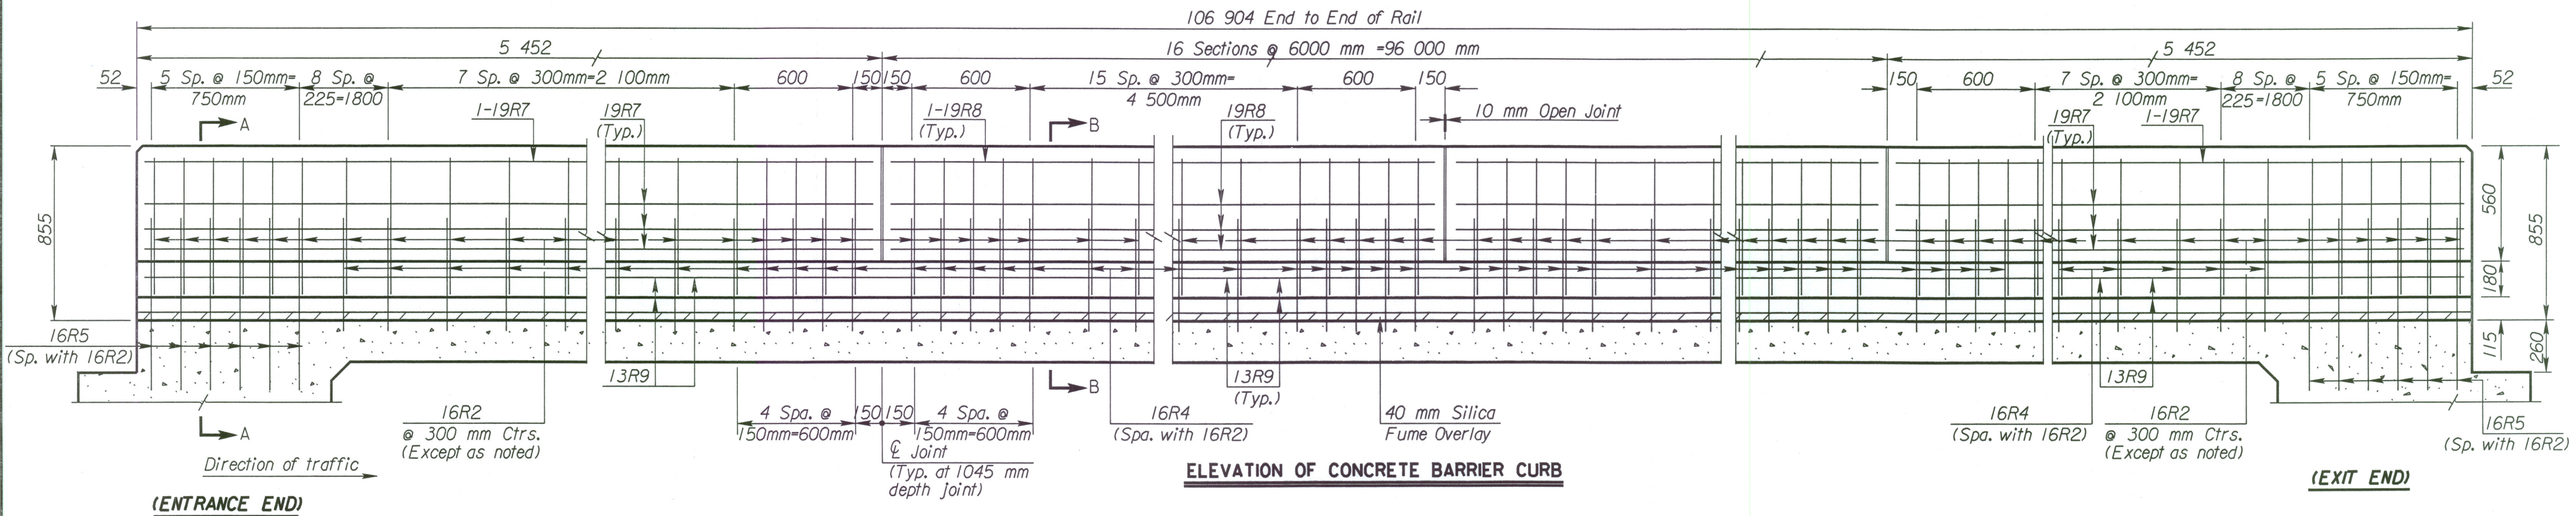

Plotted By : DRP
 Plot File : i:\1997\97362\001\bridge\maize\815\interiorRail.dgn
 Server : witch
 Plot Date : 3-22-2002
 Std. Base File : br185asi.dgn
 Server File :
 View= PLOT 1

3				
2				
1	10-27-00	Current Release		
NO.	DATE	REVISIONS	BY	APP'D

CITY OF WICHITA
 Br. No. 54-87-19.05(489) W.B. Sta. 15+612.397
 Br. No. 54-87-19.06(491) E.B. Sta. 15+612.397
 815mm F2 BARRIER CURB
 INTERIOR RAIL
 KELLOGG (US 54) OVER MAIZE ROAD
 SEDGWICK Co.

SHEET NO.	OF	SCALE	APP'D
DESIGNED		DETAILED	QUANTITIES
DESIGN CK.		DETAIL CK.	QUAN. CK.
			CADD CK.