


Plotted By : drp  
 Plot File : i:\1997\97362\001\bridge\constin\MAINLINE\reinfstlml.dgn  
 Server File : /usr2/  
 Std. Base File : /usr7/sihslab/br601bsi.dgn  
 Server : witch  
 View: PLOT4  
 Plot Date : 3-26-02

**BILL OF REINFORCING STEEL  
Grade 420**

Straight Bars				Bent Bars			
Mark	Size	Number	Length	Mark	Size	Number	Length
AB1	25	4	17 830	AB2	13	50	3290
AB3	19	16	1500	AB6	13	58	1505
AB4	19	14	1620	AB11	16	6	1350
AB5	19	21	2010	AB12	16	20	1970
AB7	13	2	9150	AS1	16	58	1130
AB8	19	5	17 830	AW1	16	12	2220
AB9	19	4	650	AW2	19	5	1740
AB10	19	6	840				
AW3	13	8	1340				
AW4	13	4	1040				
AF1	25	4	17 830	AF4	13	120	3770
AF2	22	4	17 830	AF6	13	10	2050
AF3	19	16	17 830	AF8	16	10	1350
AF5	13	20	2200	AF9	16	10	2220
AF7	16	120	1500	AF10	19	10	1740
				AF11	13	4	Var.
AB1	25	4	17 830	AB2	13	50	3290
AB3	19	16	1500	AB6	13	58	1505
AB4	19	14	1620	AB11	13	6	1350
AB5	19	21	2010	AB12	16	20	1970
AB7	13	2	9150	AS1	16	58	1130
AB8	19	5	17 830	AW5	19	5	2770
AB9	19	4	650	AW6	16	12	5000
AB10	19	6	840				
AW3	13	30	1340				
AW4	13	4	1040				
AF1	25	4	17 830	AF6	13	10	2050
AF2	22	4	17 830	AF8	16	6	1350
AF3	19	8	17 830	AF9	16	6	2220
AF5	13	20	1050	AF10	19	6	1740
AF7	16	120	1500	AF12	13	4	Var.
				AF13	13	120	2610
D2	19	128	1200	D1	13	176	3870
D3	13	168	2010	D6	13	24	2280
D4	19	112	1620	L1	16	4	3060
D5	13	16	640	L2	16	4	2900
S1	16	128	15 420	L3	13	8	2150
S2	16	320	15 950				
S3	16	120	11 650	S6	16	118	4500
S4	16	420	11 400	S7	16	120	5800
S5	19	236	11 400				
T1	16	443	17 800	R2	16	747	1980
T2	16	563	17 800	R4	16	709	1795
				R5	16	38	1740
PB2	29	8	16 730	PB1	16	344	2810
PB3	29	8	17 500	PB8	16	16	1670
PB4	19	24	16 730	PB9	19	40	2350
PB5	29	8	17 700	PB10	16	32	2850
PB6	29	8	17 500	PB11	16	16	1990
PB7	29	8	16 730	PB13	16	32	2630
PB12	29	8	17 700				
PB14	19	352	1000				
PF1	22	416	1910	PF2	29	208	2830
PC1	29	52	6610	PS1	9.5 Dia.	4	5540
PC2	29	52	6810	PS2	9.5 Dia.	4	5740
PC3	29	52	6510	PS3	9.5 Dia.	4	5440
PC4	29	52	5710	PS4	9.5 Dia.	4	4640
W1	16	300	4200				
W2	16	84	4300				
W3	16	84	4550				
W4	16	84	4250				
W5	16	84	3400				
W6	16	200	1030				
W7	16	200	2040				

STATE	PROJECT NO.	YEAR	SHEET NO.	TOTAL SHEETS
KANSAS	54-87 K-6657-01	2002	530	1122

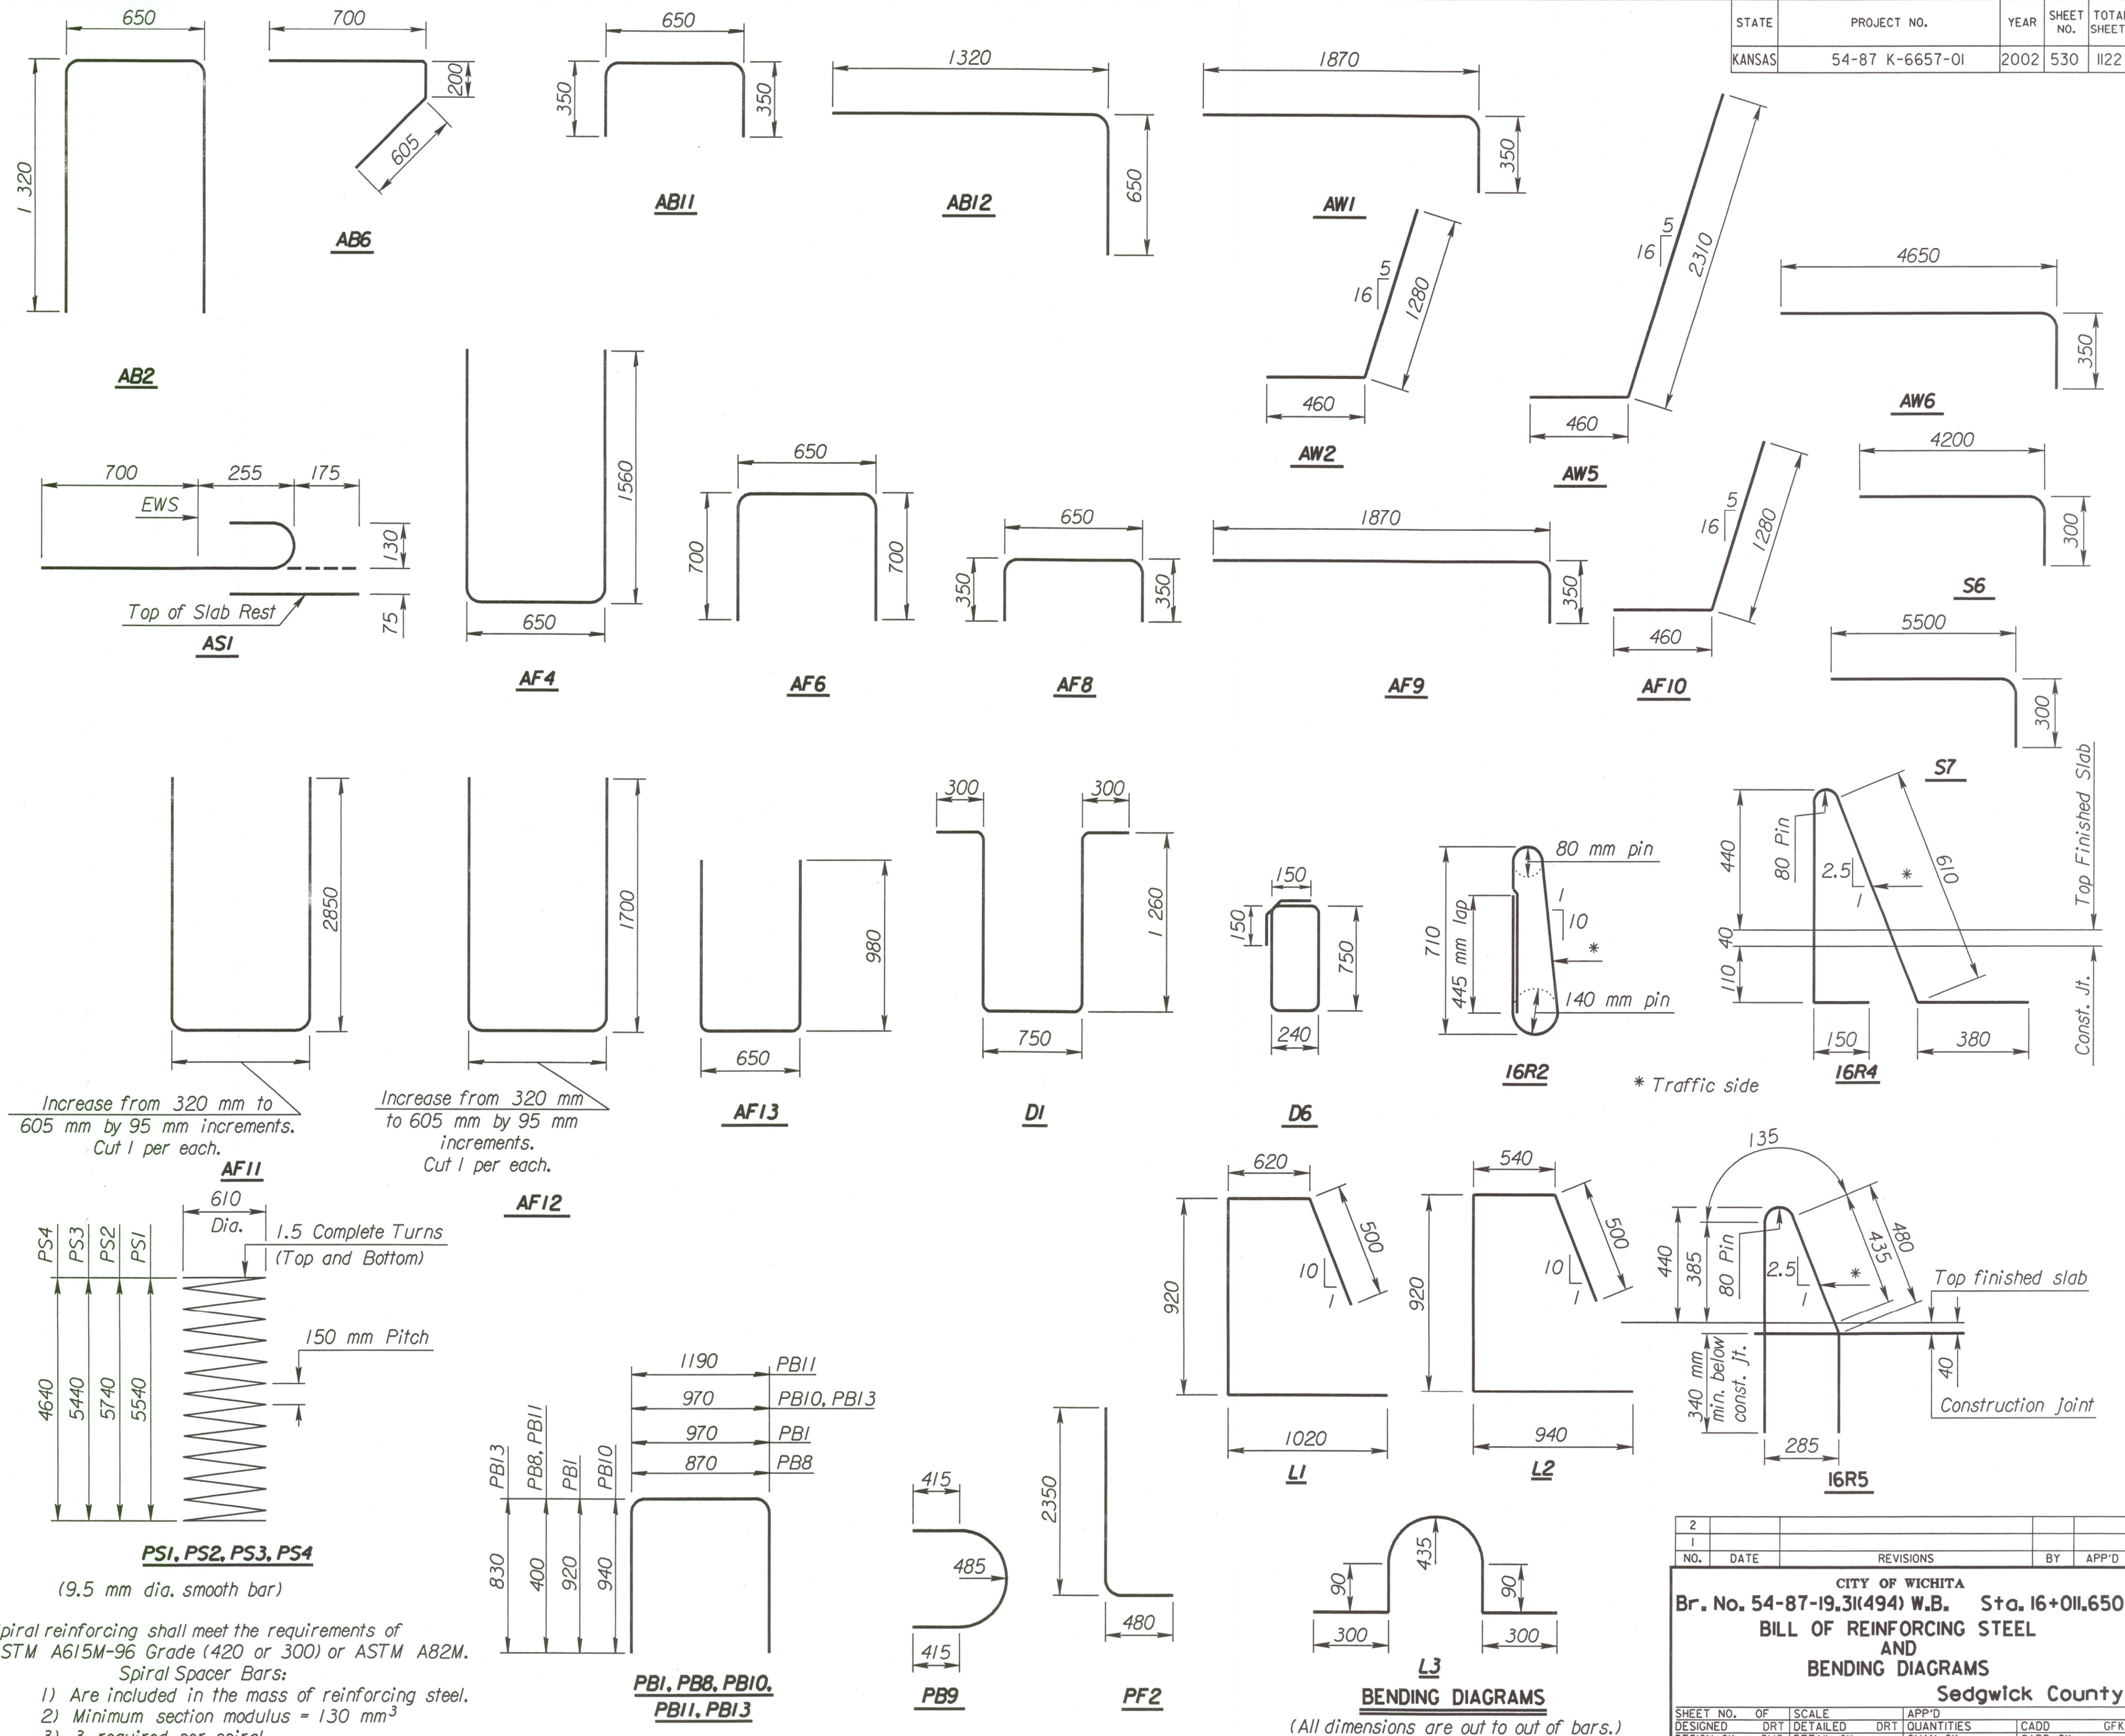

NO.	DATE	REVISIONS	BY	APP'D
2				
1				

CITY OF WICHITA  
 Br. No. 54-87-19.3(494) W.B. Sta. 16+01.650  
**BILL OF REINFORCING STEEL  
AND  
BENDING DIAGRAMS**  
 Sedgwick County

SHEET NO.	OF	SCALE	APP'D
DESIGNED	DRT	DETAILED	DRT
QUANTITIES	CADD	CK.	GFK
DESIGN CK.	SMS	DETAIL CK.	QUAN. CK.