
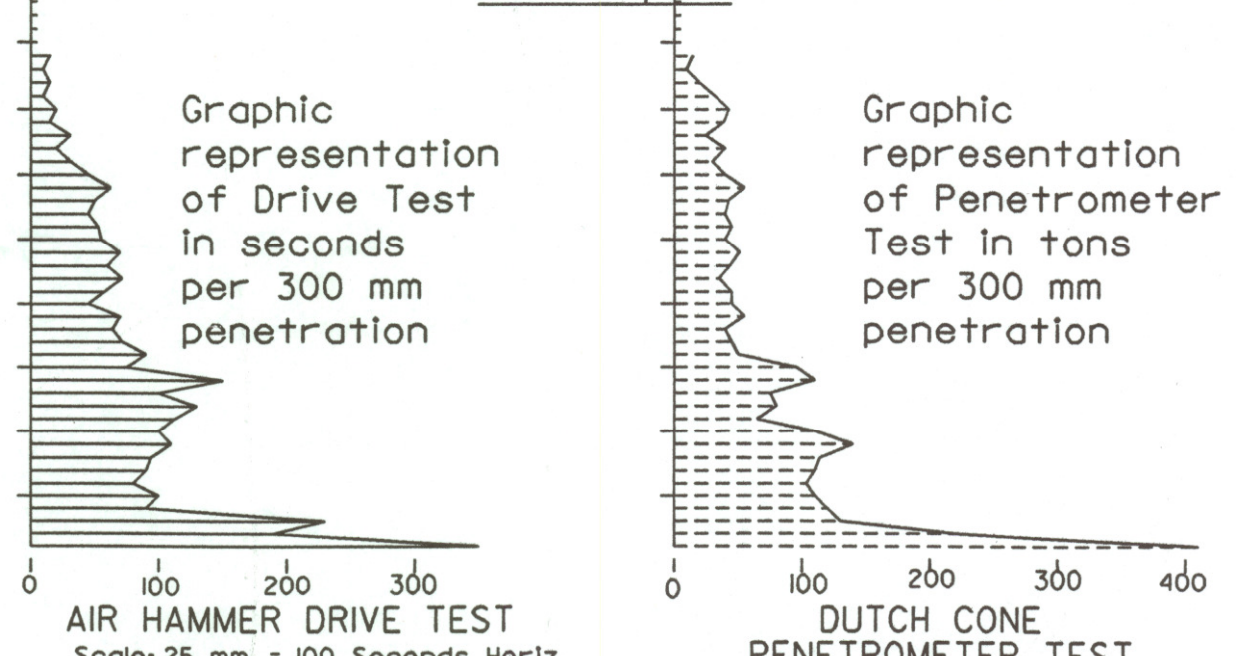
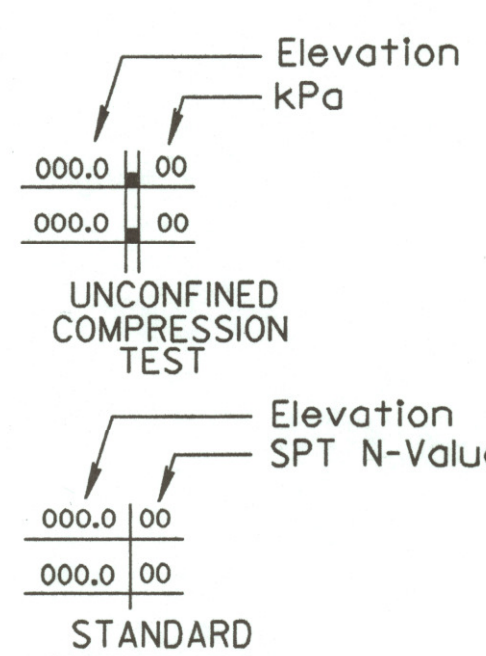


SOUNDINGS

- Coredrill
- Power auger
- Hand tools
- Air hammer
- Dutch cone penetrometer
- Unconfined compression
- Standard penetration
- Water level 02/92

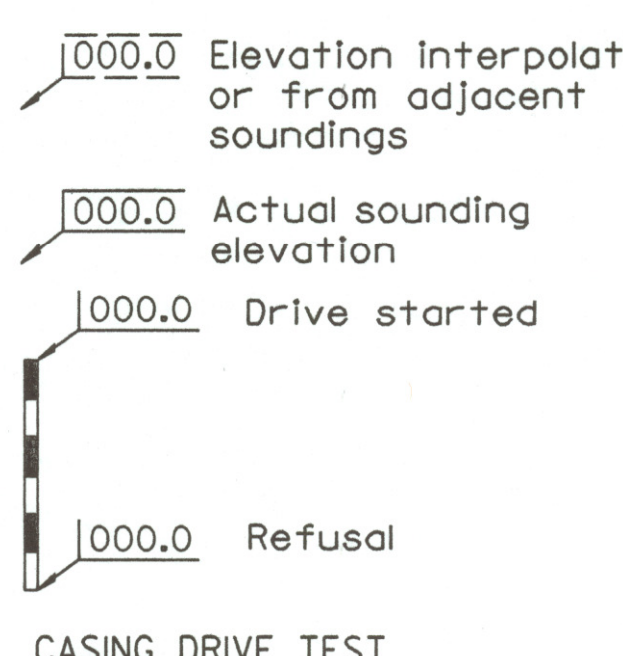

NOTE: The soundings shown on these plans are taken from notes obtained in the field and represent the best information available. The logs of these soundings are in the files of Allied Laboratories and are available at their offices at Wichita, Kansas for inspection by interested and qualified bidders.

No.	Revisions	By	Date

CITY OF WICHITA  
BR. NO. 54-87-19.29 (492) F.E.B. STA. 16+005.740

**ENGINEERING GEOLOGY**  
E.B. FRT. RD. OVER COWSKIN CREEK  
SEDGWICK COUNTY

**Professional Engineering Consultants, P.A.**  
303 S. TOPEKA • WICHITA, KANSAS 67202  
316-262-2691 • FAX 316-262-3003

Designed by	R.A.S.	Checked by	R.A.S.
Drawn by	D.R.P.	Date	April, 2002
		Job No.	97362

SCALE: 1:200

1:1997/9/15/3/CP  
dred by: wil 3-22-2002