



STATE	PROJECT NO.	YEAR	SHEET NO.	TOTAL SHEETS
KANSAS	54-87 K-6657-01	2002	551	1122

106 052 E.W.S. to E.W.S. (measured along left edge of slab)

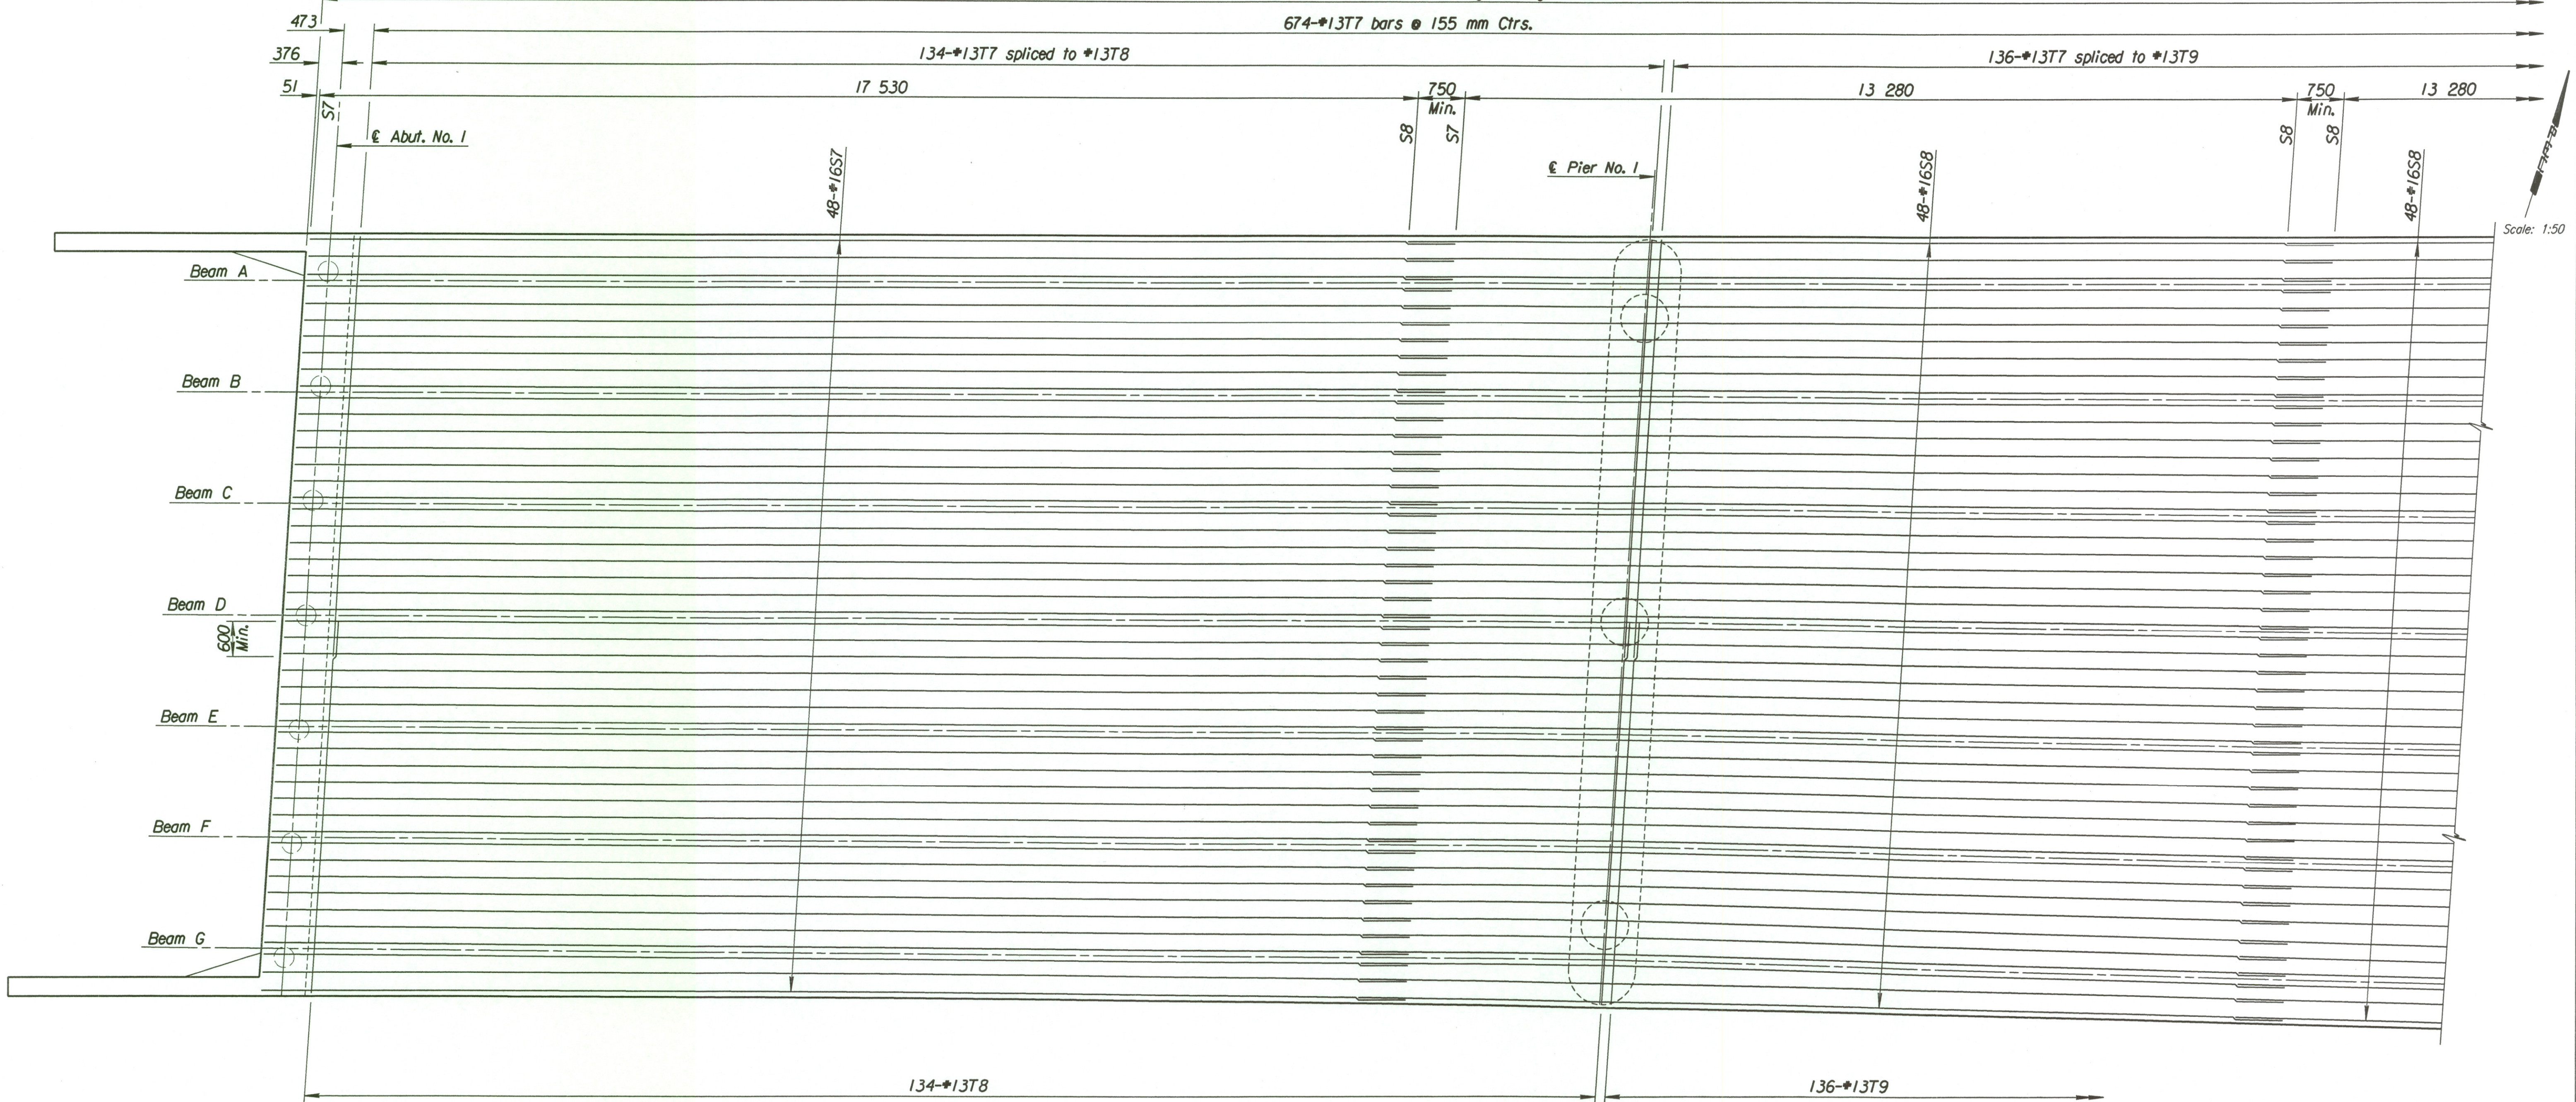

Scale: 1:50

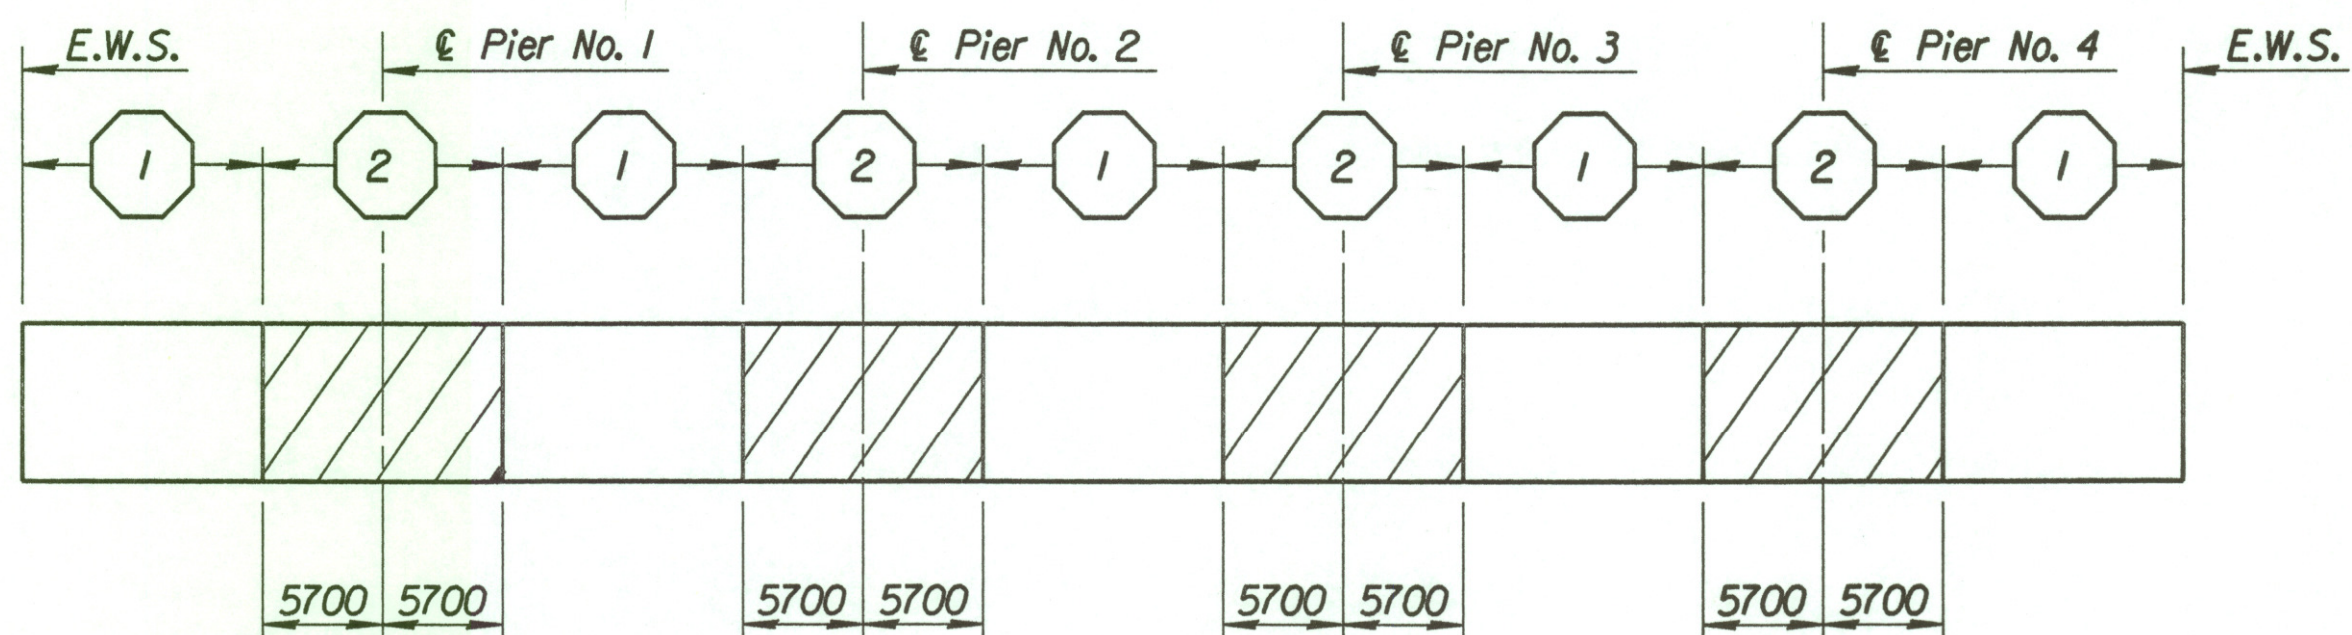

CONCRETE PLACING SEQUENCE

See Superstructure Bottom of Slab Sheet No. 2 for continuation.  
See Typical Bridge Section for additional information.

Note:  
T7 thru T12 bars to be placed parallel to  $\epsilon$  of Abutments and Piers.

No.	Revisions	By	Date
CITY OF WICHITA BR. NO. 54-87-19.29 (492) F.E.B. STA. 16+005.740 <b>SUPERSTRUCTURE</b> <b>BOTTOM OF SLAB-SHEET NO. 1</b> <b>E.B. FR.T. RD. OVER COWSKIN CREEK</b> SEDGWICK COUNTY			
<b>Professional Engineering Consultants, P.A.</b> 303 S. TOPEKA • WICHITA, KANSAS 67202 316-262-2691 • FAX 316-262-3003			
Designed by	RAS	Checked by	RAS
Drawn by	DRP	Date	Apr 11, 2002 Job No. 97362

Dsmr: RAS Oper: gdr Scale: 1:50  
 i:/1997/97362/001/bridge/cowskin/eastbound/suphml.dgn 12-18-01 Last Rev: 3-27-2002 By: svb