


STATE	PROJECT NO.	YEAR	SHEET NO.	TOTAL SHEETS
KANSAS	54-87 K-6657-01	2002	552	1122

106 052 E.W.S. to E.W.S. (measured along left edge of slab)

674-#13T7 bars @ 155 mm Ctrs.

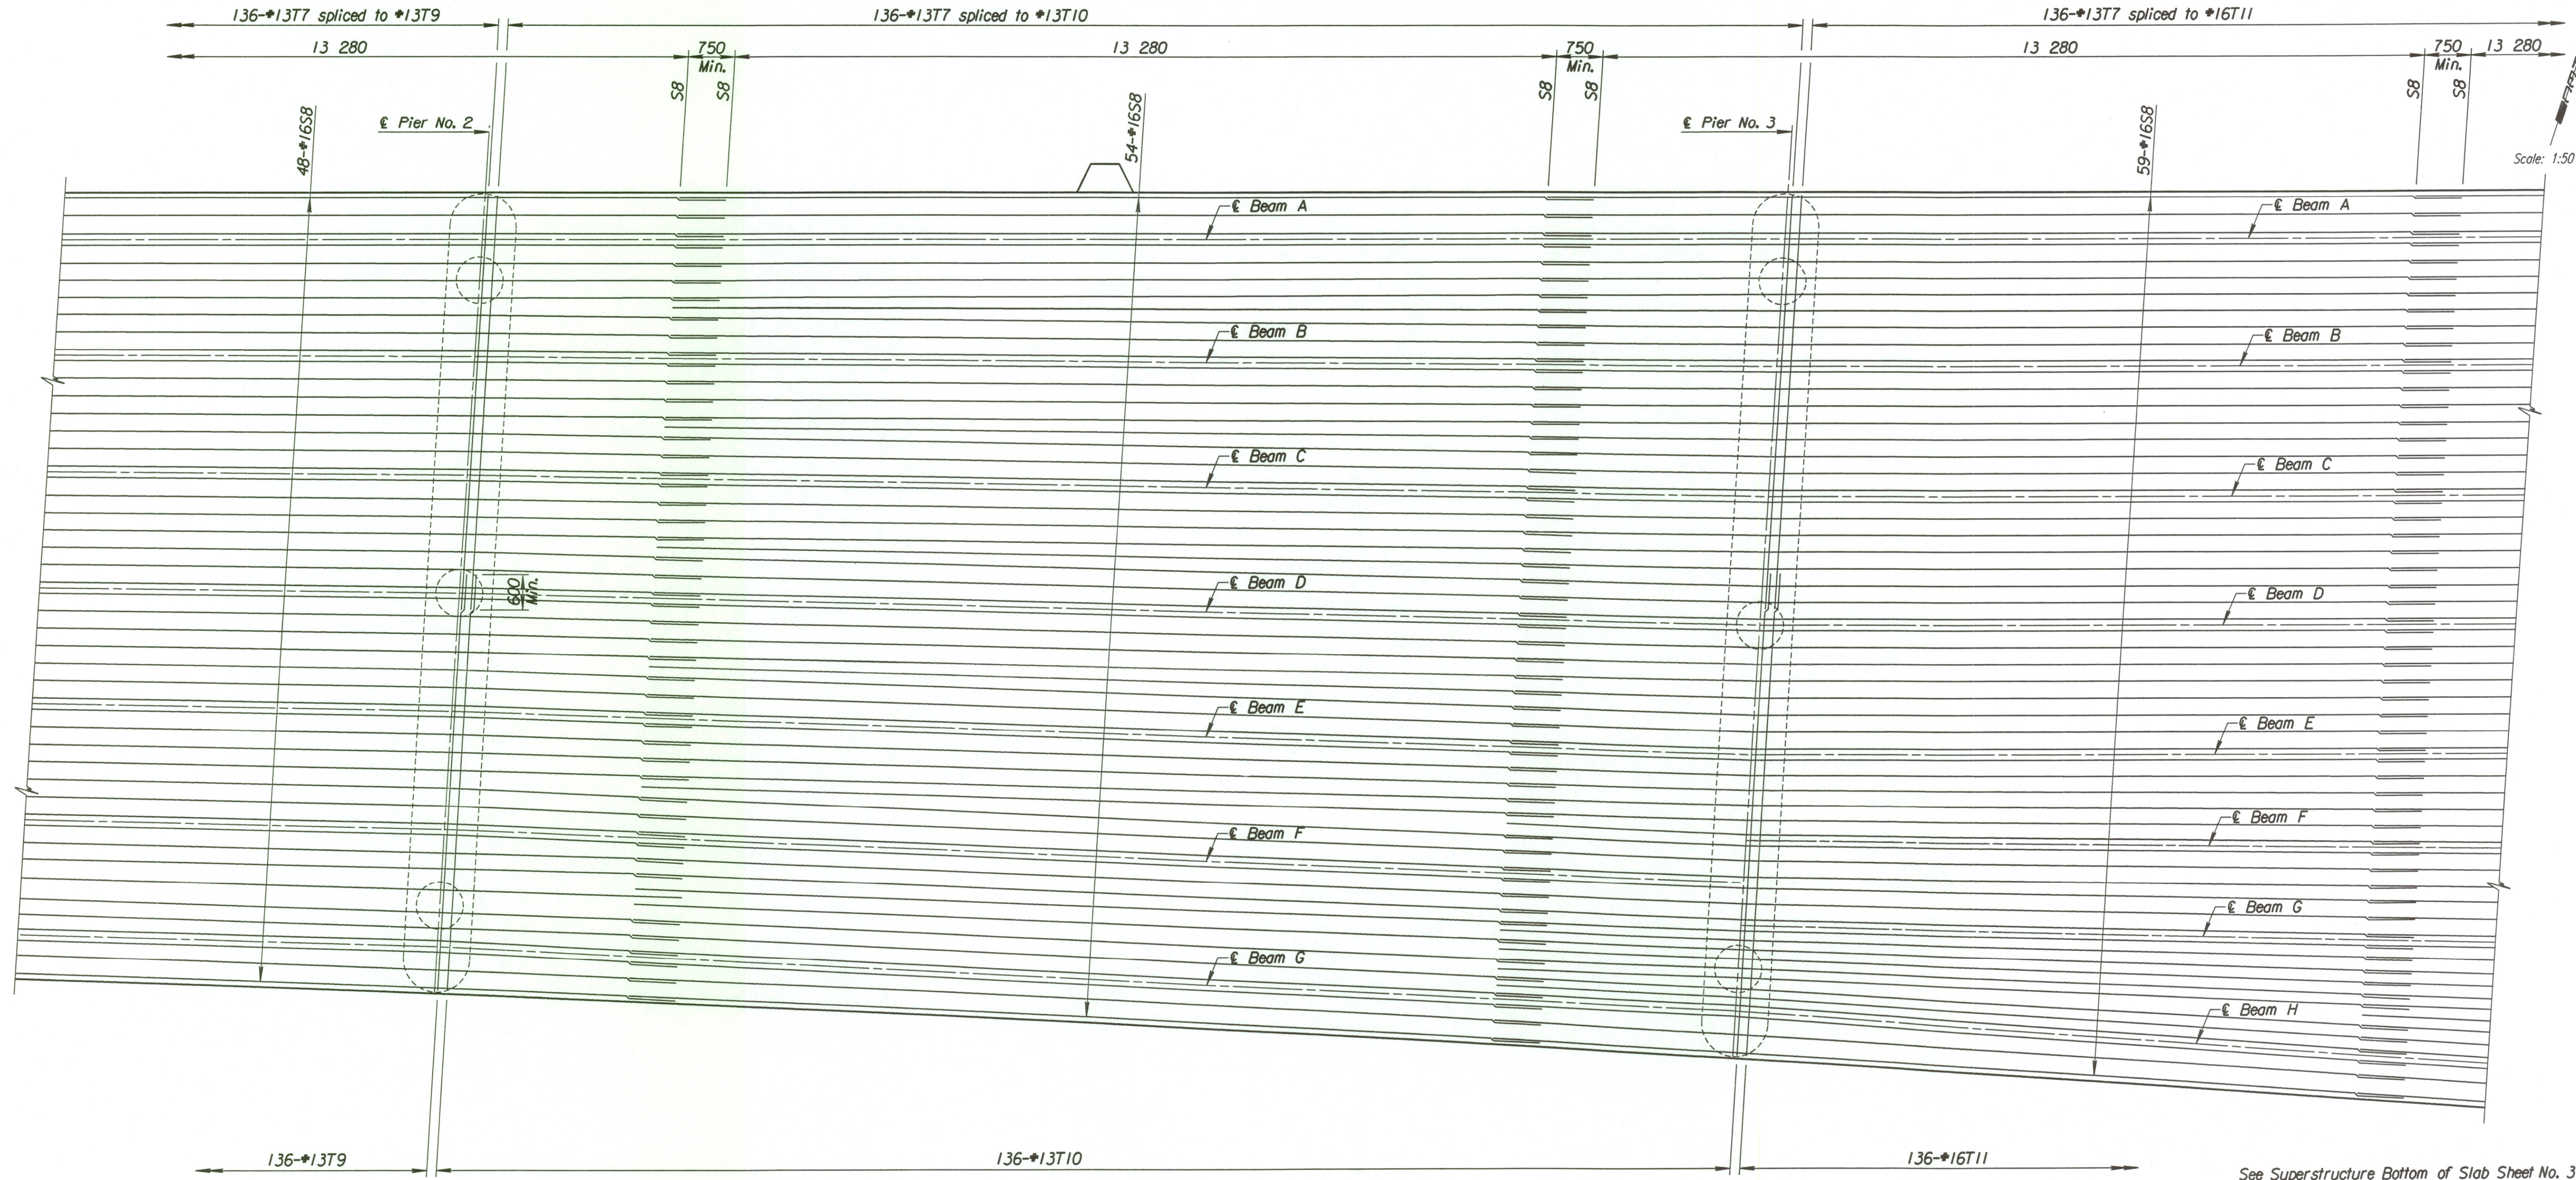

See Superstructure Bottom of Slab Sheet No. 3 for continuation.
See Typical Bridge Section for additional information.

Note:
T7 thru T12 bars to be placed parallel to ϵ of Abutments and Piers.

No.	Revisions	By	Date
CITY OF WICHITA BR. NO. 54-87-19.29 (492) F.E.B. STA. 16+005.740 SUPERSTRUCTURE BOTTOM OF SLAB-SHEET NO. 2 E.B. FR.T. RD. OVER COWSKIN CREEK SEDGWICK COUNTY			
Professional Engineering Consultants, P.A. 303 S. TOPEKA • WICHITA, KANSAS 67202 316-262-2691 • FAX 316-262-3003			
Designed by	RAS	Checked by	RAS
Drawn by	DRP	Date	April, 2002
		Job No.	97362

Dsnr: RAS Oper: gdr Scale: 1:50
 i:/1997/97362/001/bridge/cowskin/eastbound/supblm2.dgn 12-18-01 Last Rev: 3-27-2002 By: svb