



STATE	PROJECT NO.	YEAR	SHEET NO.	TOTAL SHEETS
KANSAS	54-87 K-6657-01	2002	587	1122

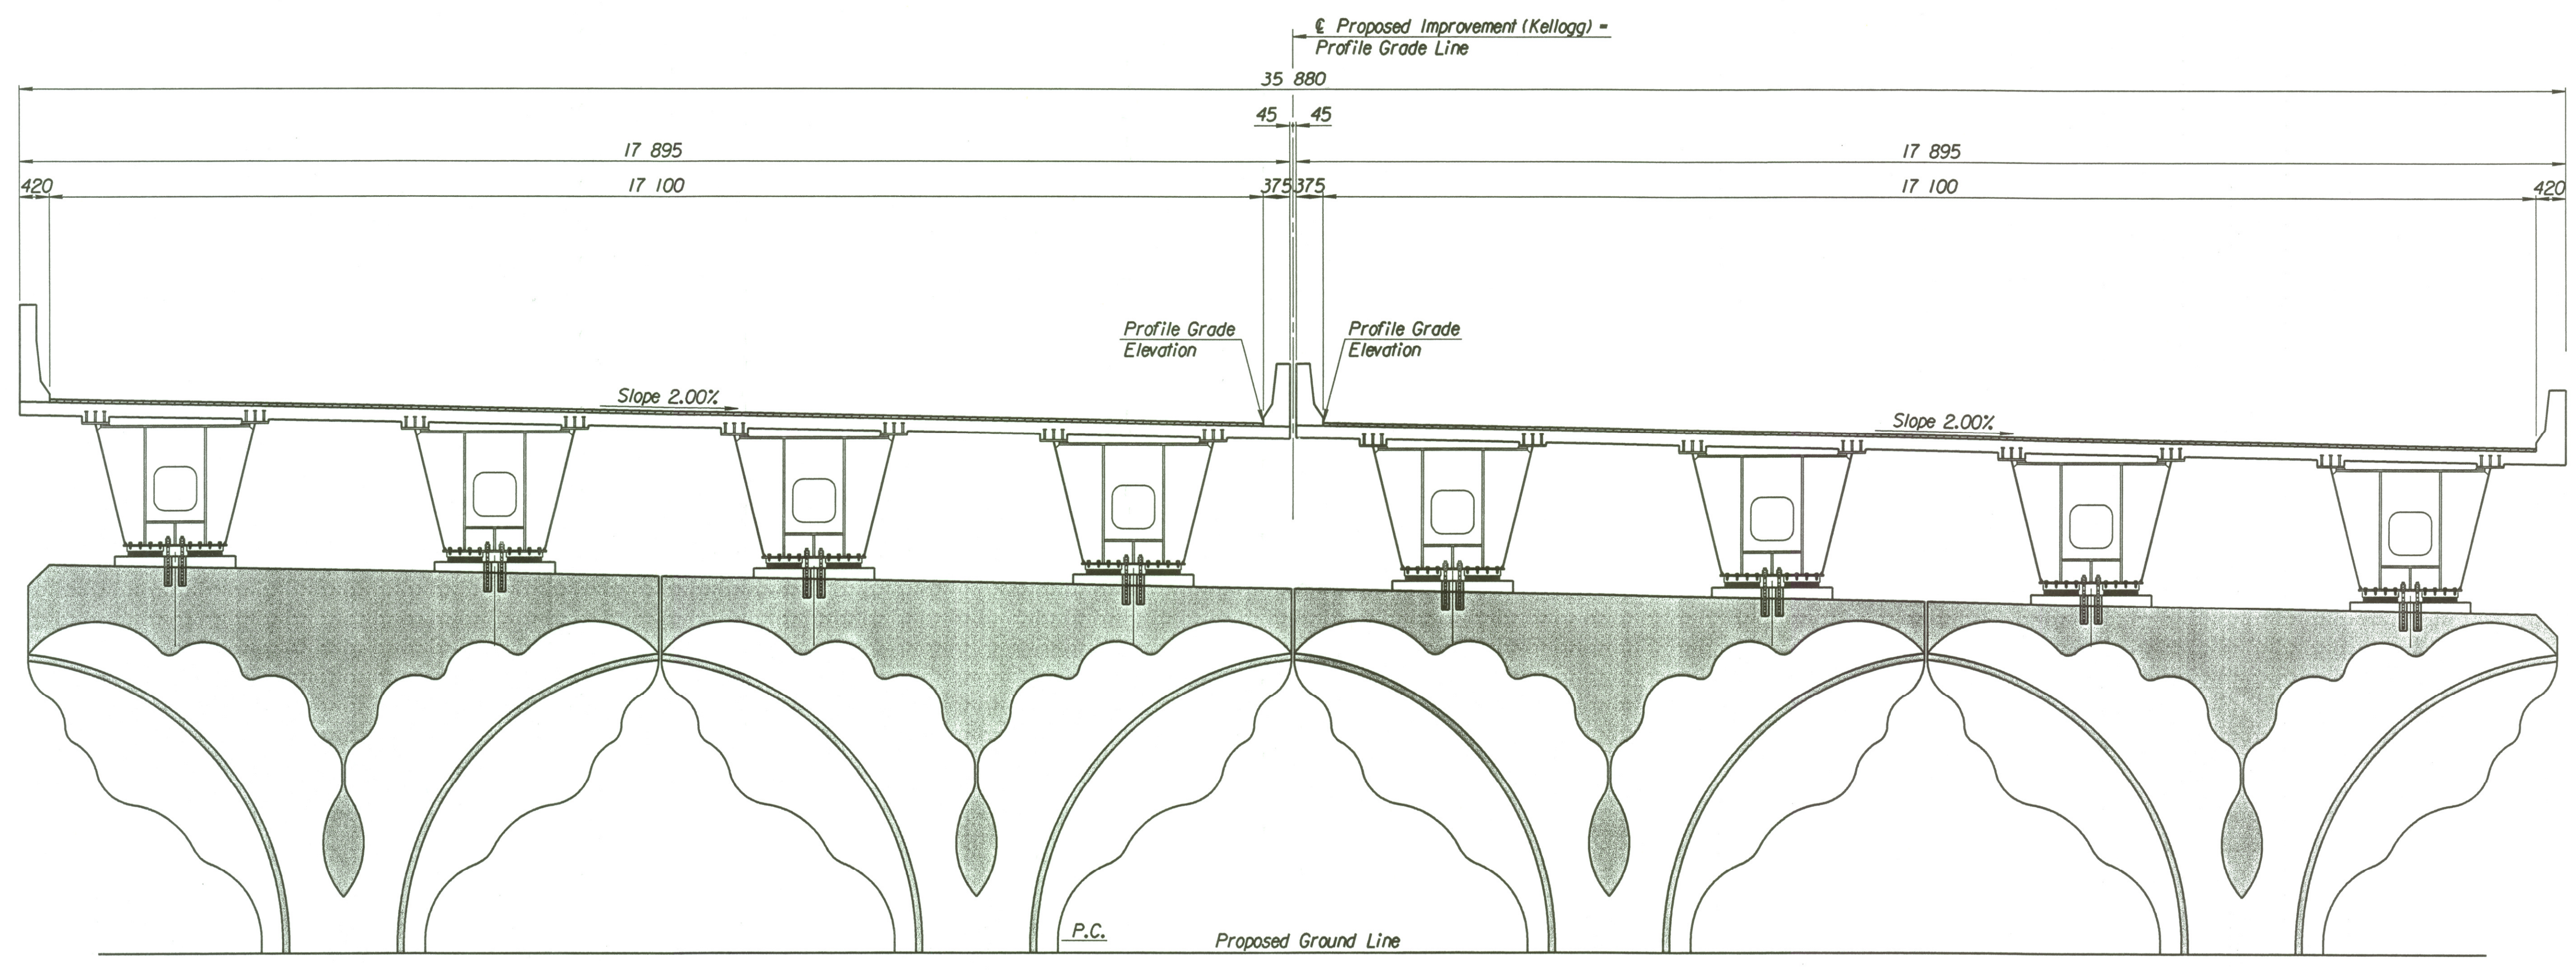

ELEVATION

DATE	
BY	
REFERENCES NOTED	
REFERENCES CHECKED	

Drawn by: will  
 Plotted by: svb 3-22-2002  
 i:/1997/97362/001/bridge/tylerd/ptertex

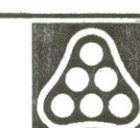Revisions		By	Date
No.			
CITY OF WICHITA BR. NO. 54-87-20.J3 (496) W.B. STA. 17+332.607 BR. NO. 54-87-20.J2 (497) E.B. STA. 17+332.607			
<b>PIER TEXTURE DETAILS</b> KELLOGG (US-54) OVER TYLER ROAD SEDGWICK COUNTY			
 <b>Professional Engineering Consultants, P.A.</b> 303 S. TOPEKA • WICHITA, KANSAS 67202 316-262-2691 • FAX 316-262-3003			
Designed by	P.D.F.	Checked by	R.A.S.
Drawn by	W.L.L.	Date	April 2002
		Job No.	97362