



STATE	PROJECT NO.	YEAR	SHEET NO.	TOTAL SHEETS
KANSAS	54-87 K-6657-01	2002	595	1122

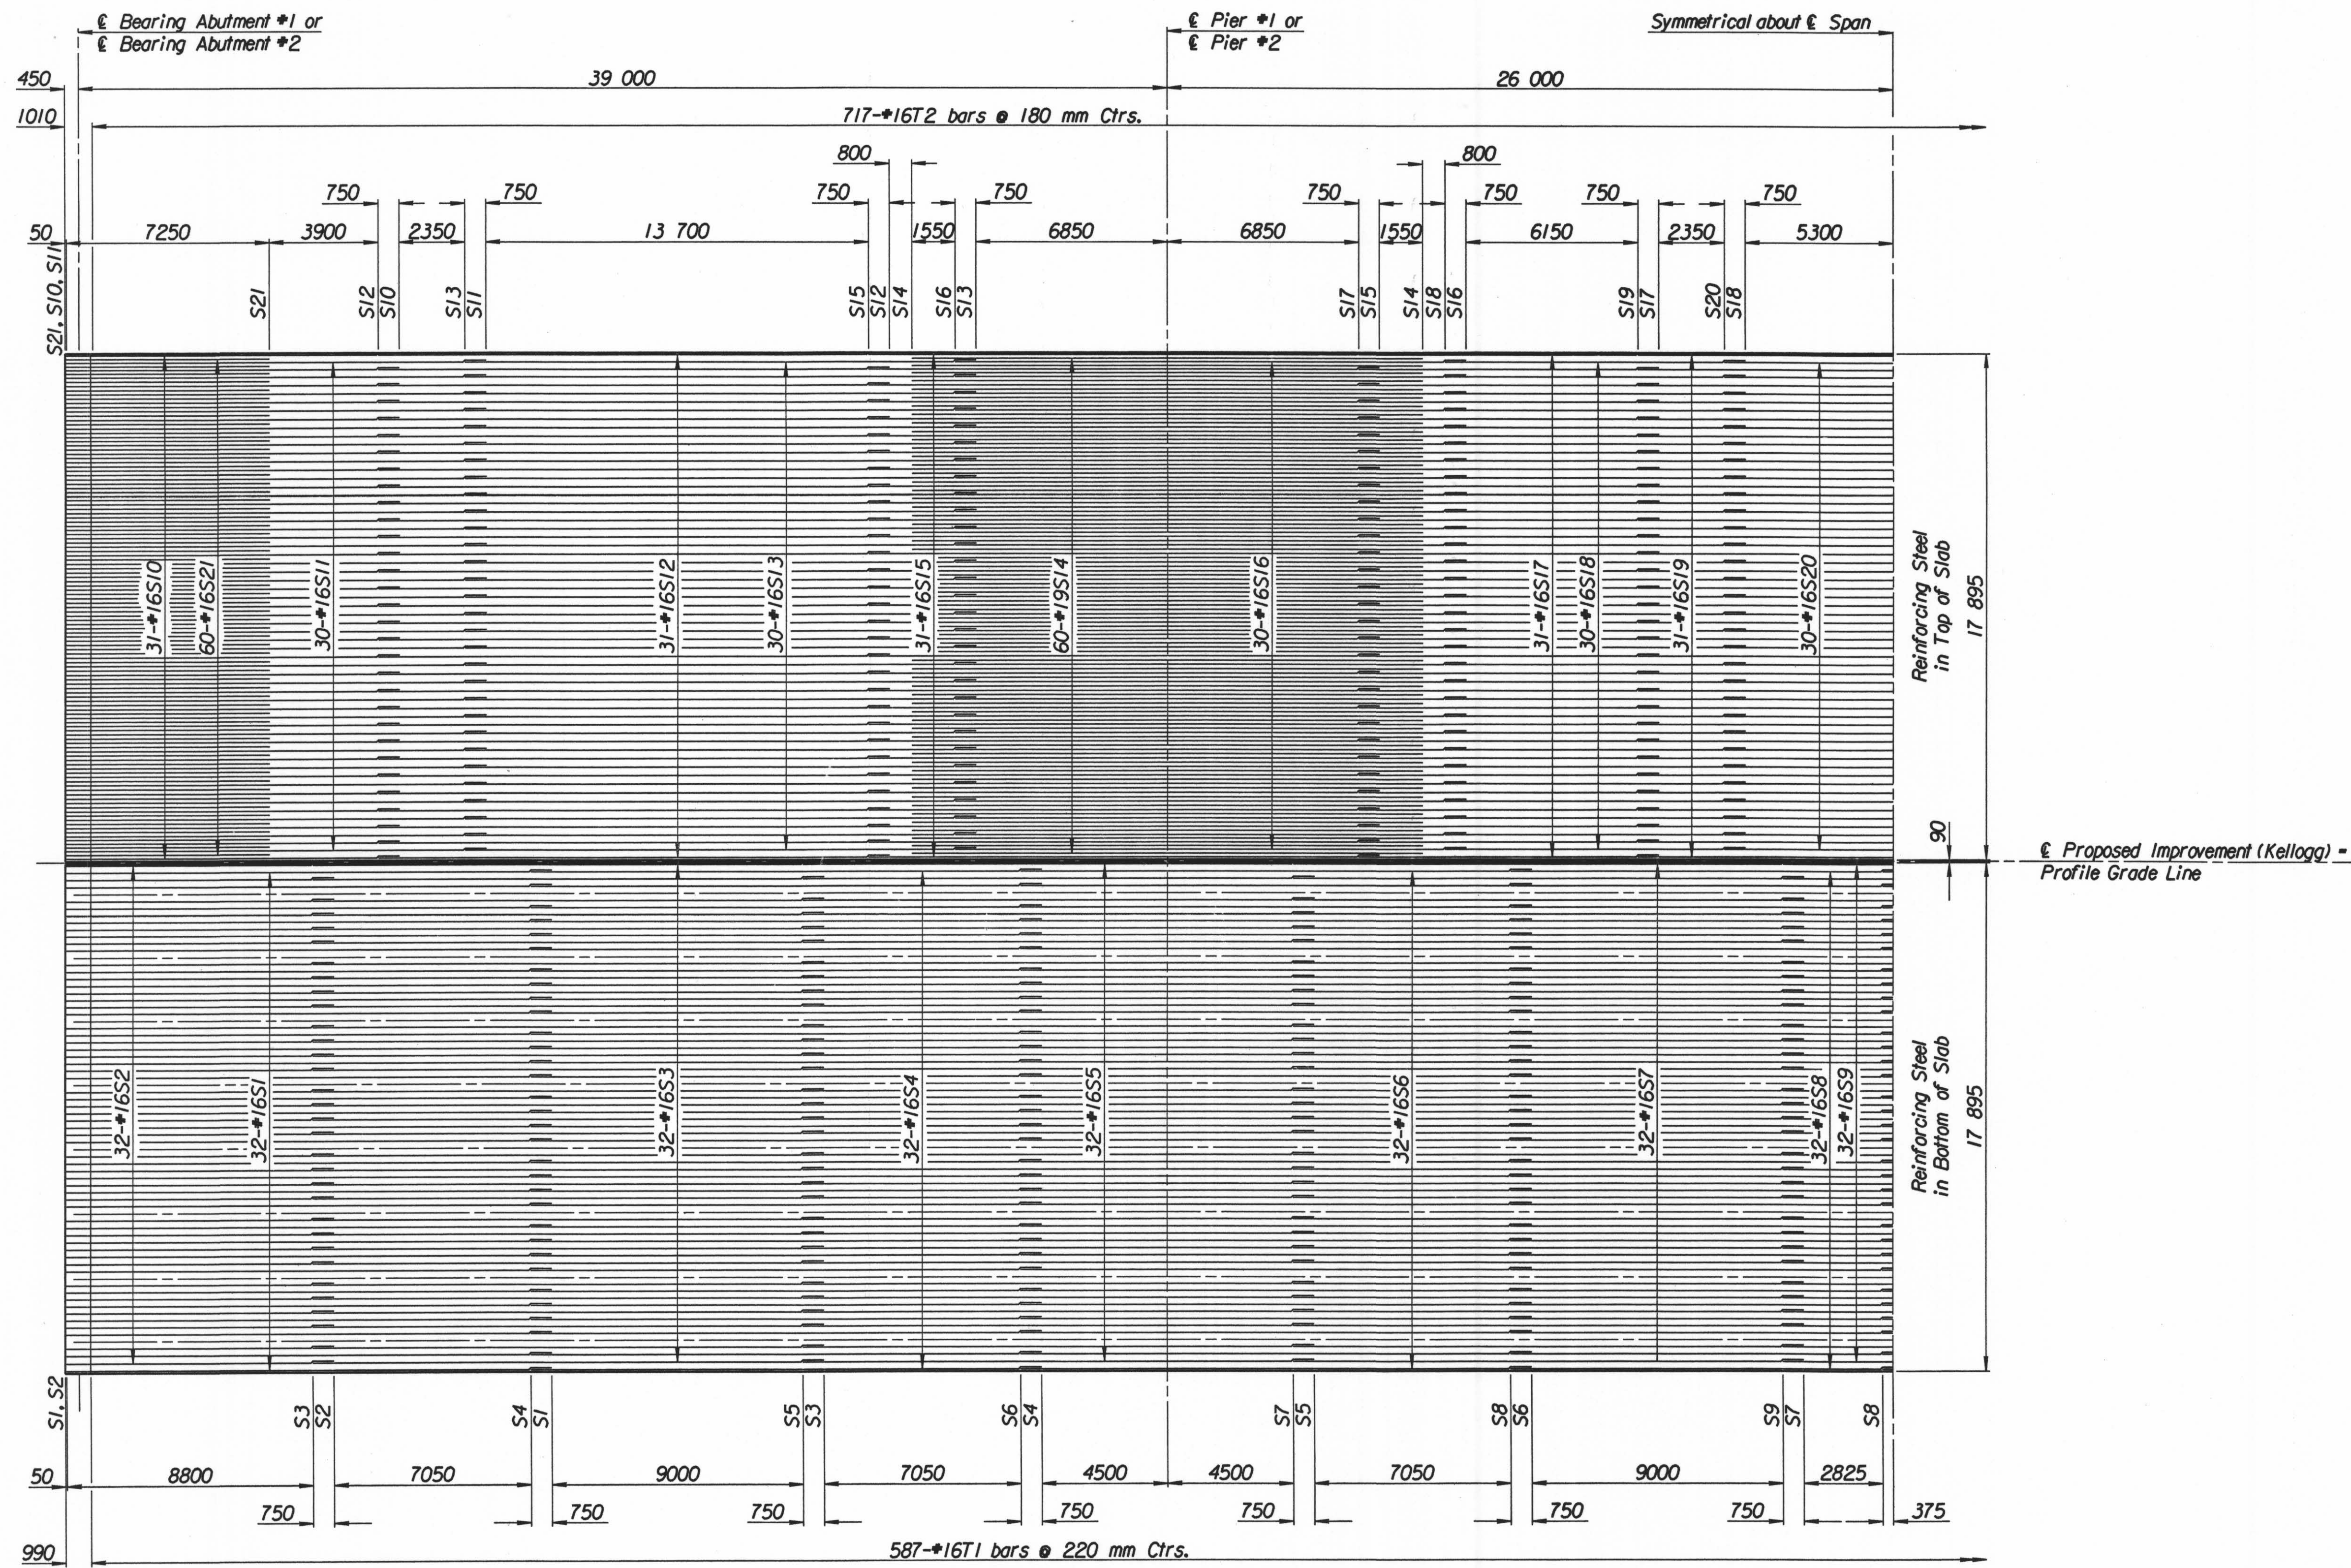

PLAN

Drawn by: wil  
 Plotted by: svb 3-25-2002  
 i:/1997/97362/001/bridge/tylerrrd/suplay

No.		Revisions		By	Date
CITY OF WICHITA BR. NO. 54-87-20.13 (496) W.B. STA. 17+332.607 BR. NO. 54-87-20.12 (497) E.B. STA. 17+332.607 <b>SUPERSTRUCTURE LAYOUT</b> KELLOGG (US-54) OVER TYLER ROAD SEDGWICK COUNTY					
 <b>Professional Engineering Consultants, P.A.</b> 303 S. TOPEKA • WICHITA, KANSAS 67202 316-262-2691 • FAX 316-262-3003					
Designed by	P.D.F.	Checked by	R.A.S.		
Drawn by	W.L.L.	Date	Apr 11 2002	Job No.	97362