
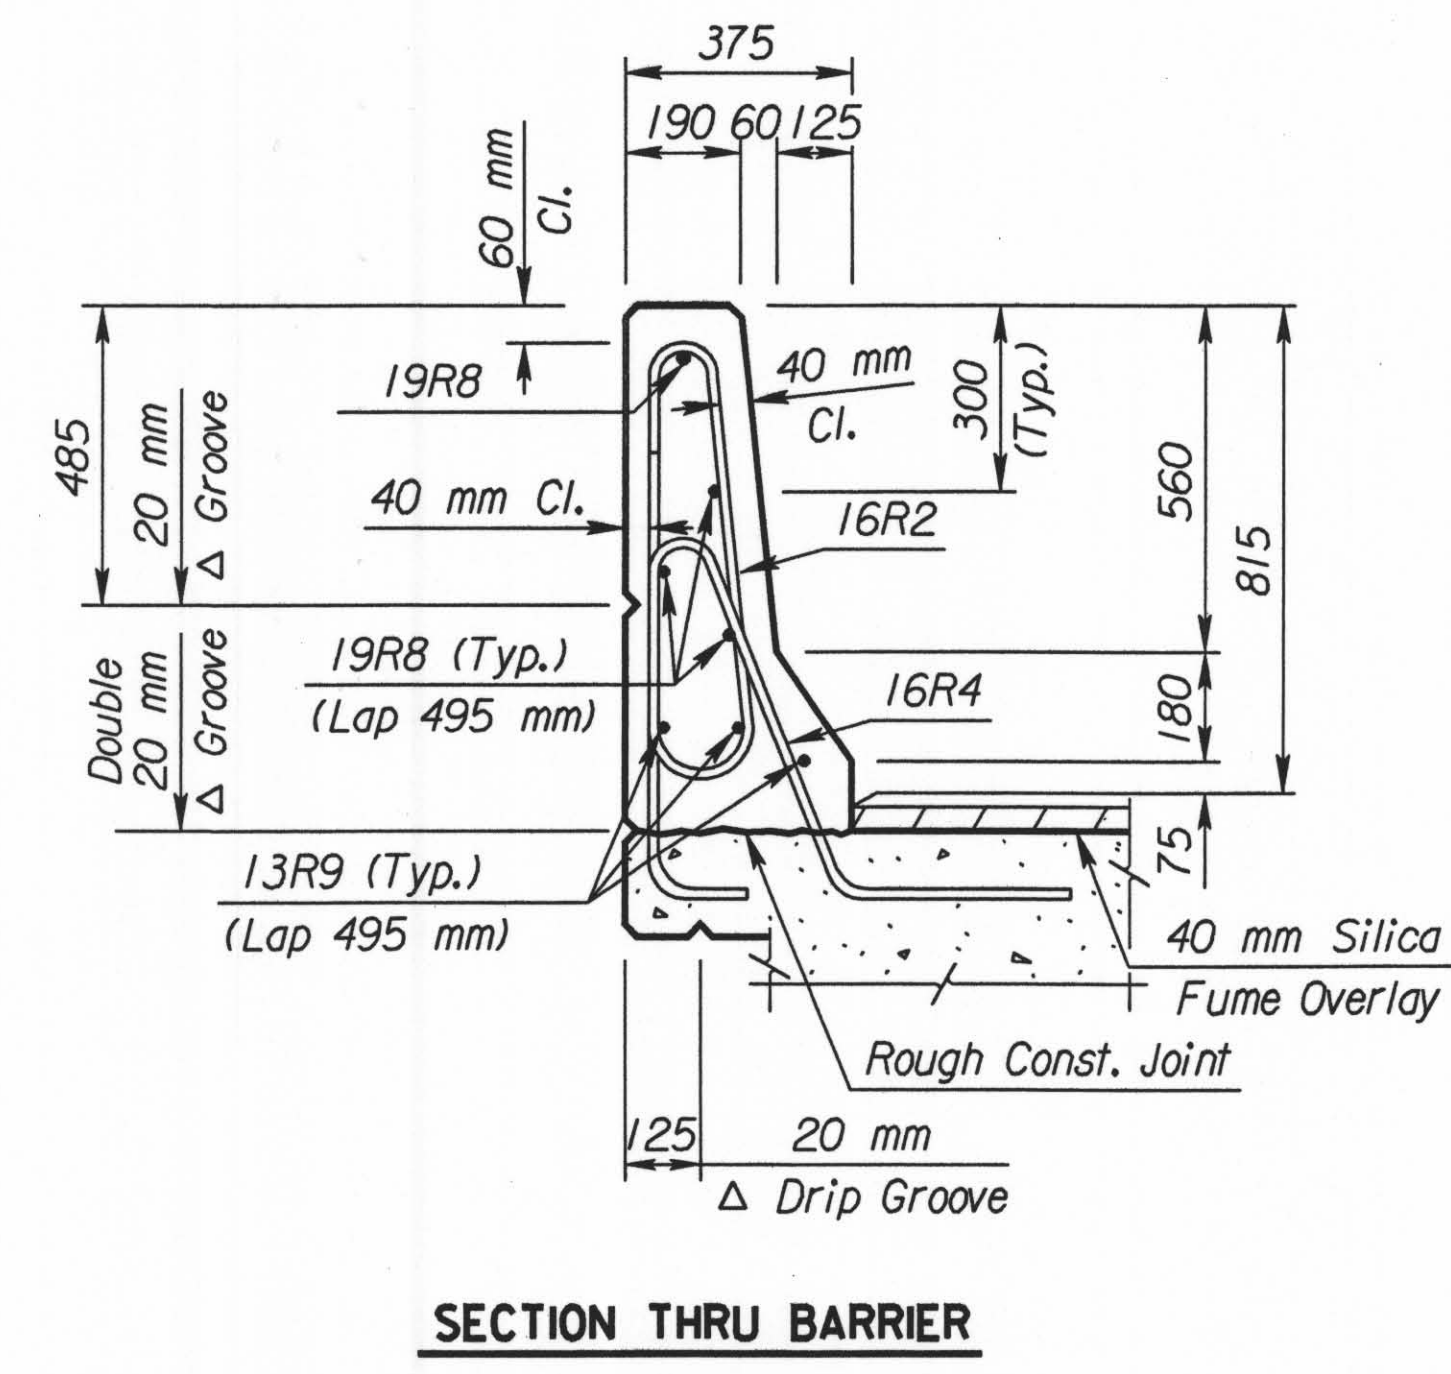
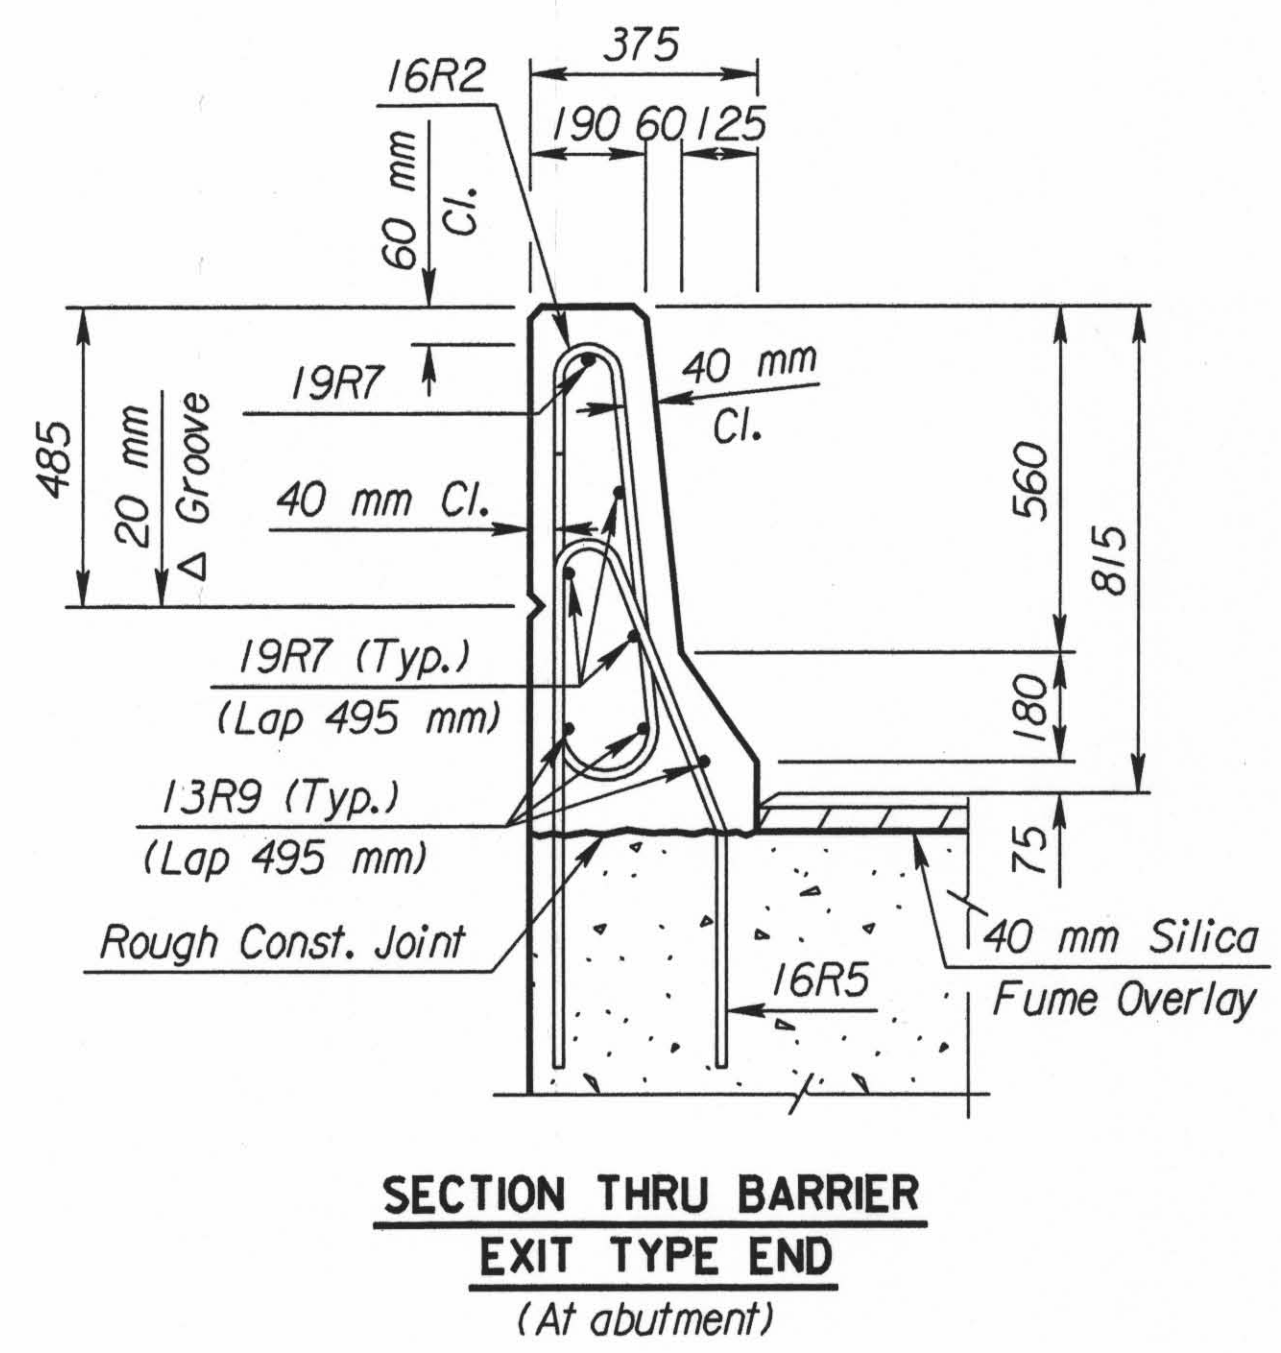
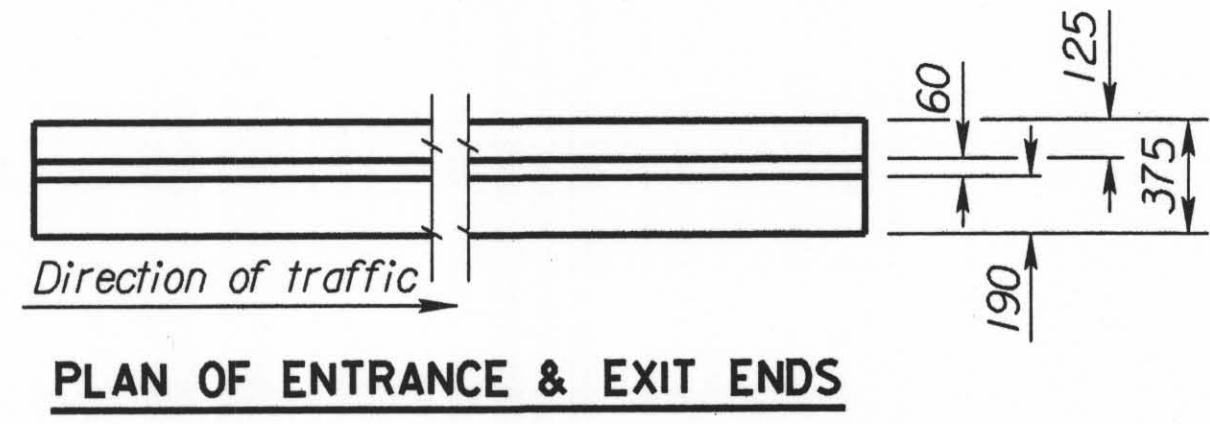


STATE	PROJECT NO.	YEAR	SHEET NO.	TOTAL SHEETS
KANSAS	54-87 K-6657-01	2002	600	1122

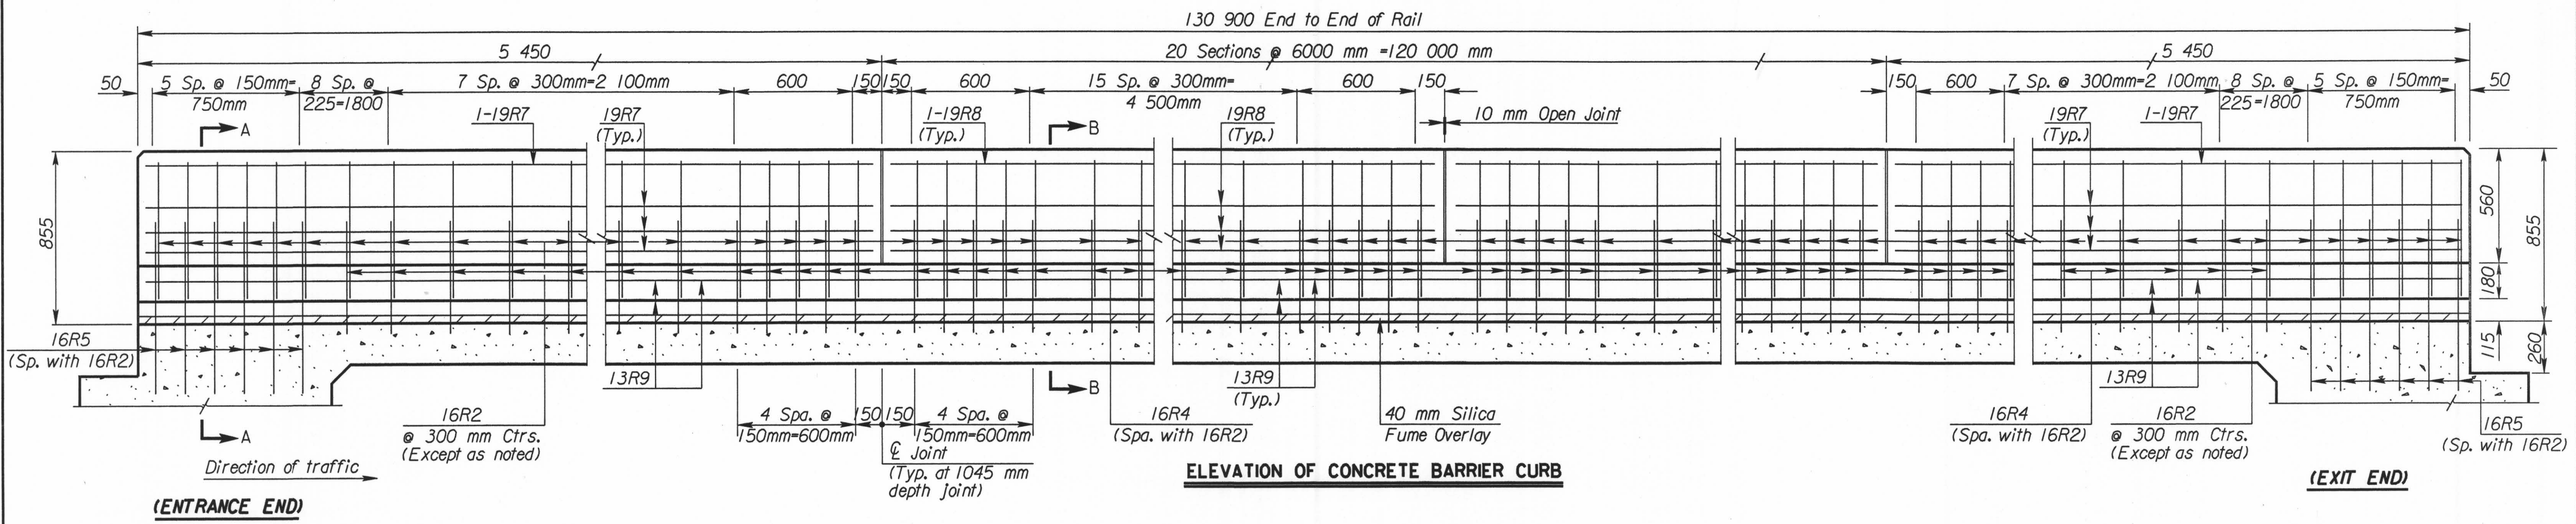

Plotted By : svb
 Plot File : i:\1997\97362\001\bridge\tyler\815\interiorRail.dgn
 Server File :
 Server : witch
 Plot Date : 3-22-2002
 View = PLOT 1

3				
2				
1	10-27-00	Current Release		
NO.	DATE	REVISIONS	BY	APP'D
CITY OF WICHITA Br. No. 54-87-20.13(496) W.B. Sta. 17+332.607 Br. No. 54-87-20.12(497) E.B. Sta. 17+332.607 815mm F2 BARRIER CURB INTERIOR RAIL KELLOGG (US 54) OVER TYLER ROAD SEDGWICK Co.				
SHEET NO.	OF	SCALE	APP'D	
DESIGNED		DETAILED	QUANTITIES	CADD
DESIGN CK.		DETAIL CK.	QUAN. CK.	CADD CK.