


FHWA REGION NO.	STATE	PROJECT NO.	YEAR	SHEET NO.	TOTAL SHEETS
7	KANSAS	54-87 K-6657-01	2002	686	1122

DATE	
BY	
REFERENCES NOTED	
REFERENCES CHECKED	

DSNR: WDH OPER: JGP SCALE: 1:500
 I:/1997/97362/Marking/PL158.DGN 11-09-1999 8:05:23 LAST REV: 1-24-2002 BY: svb

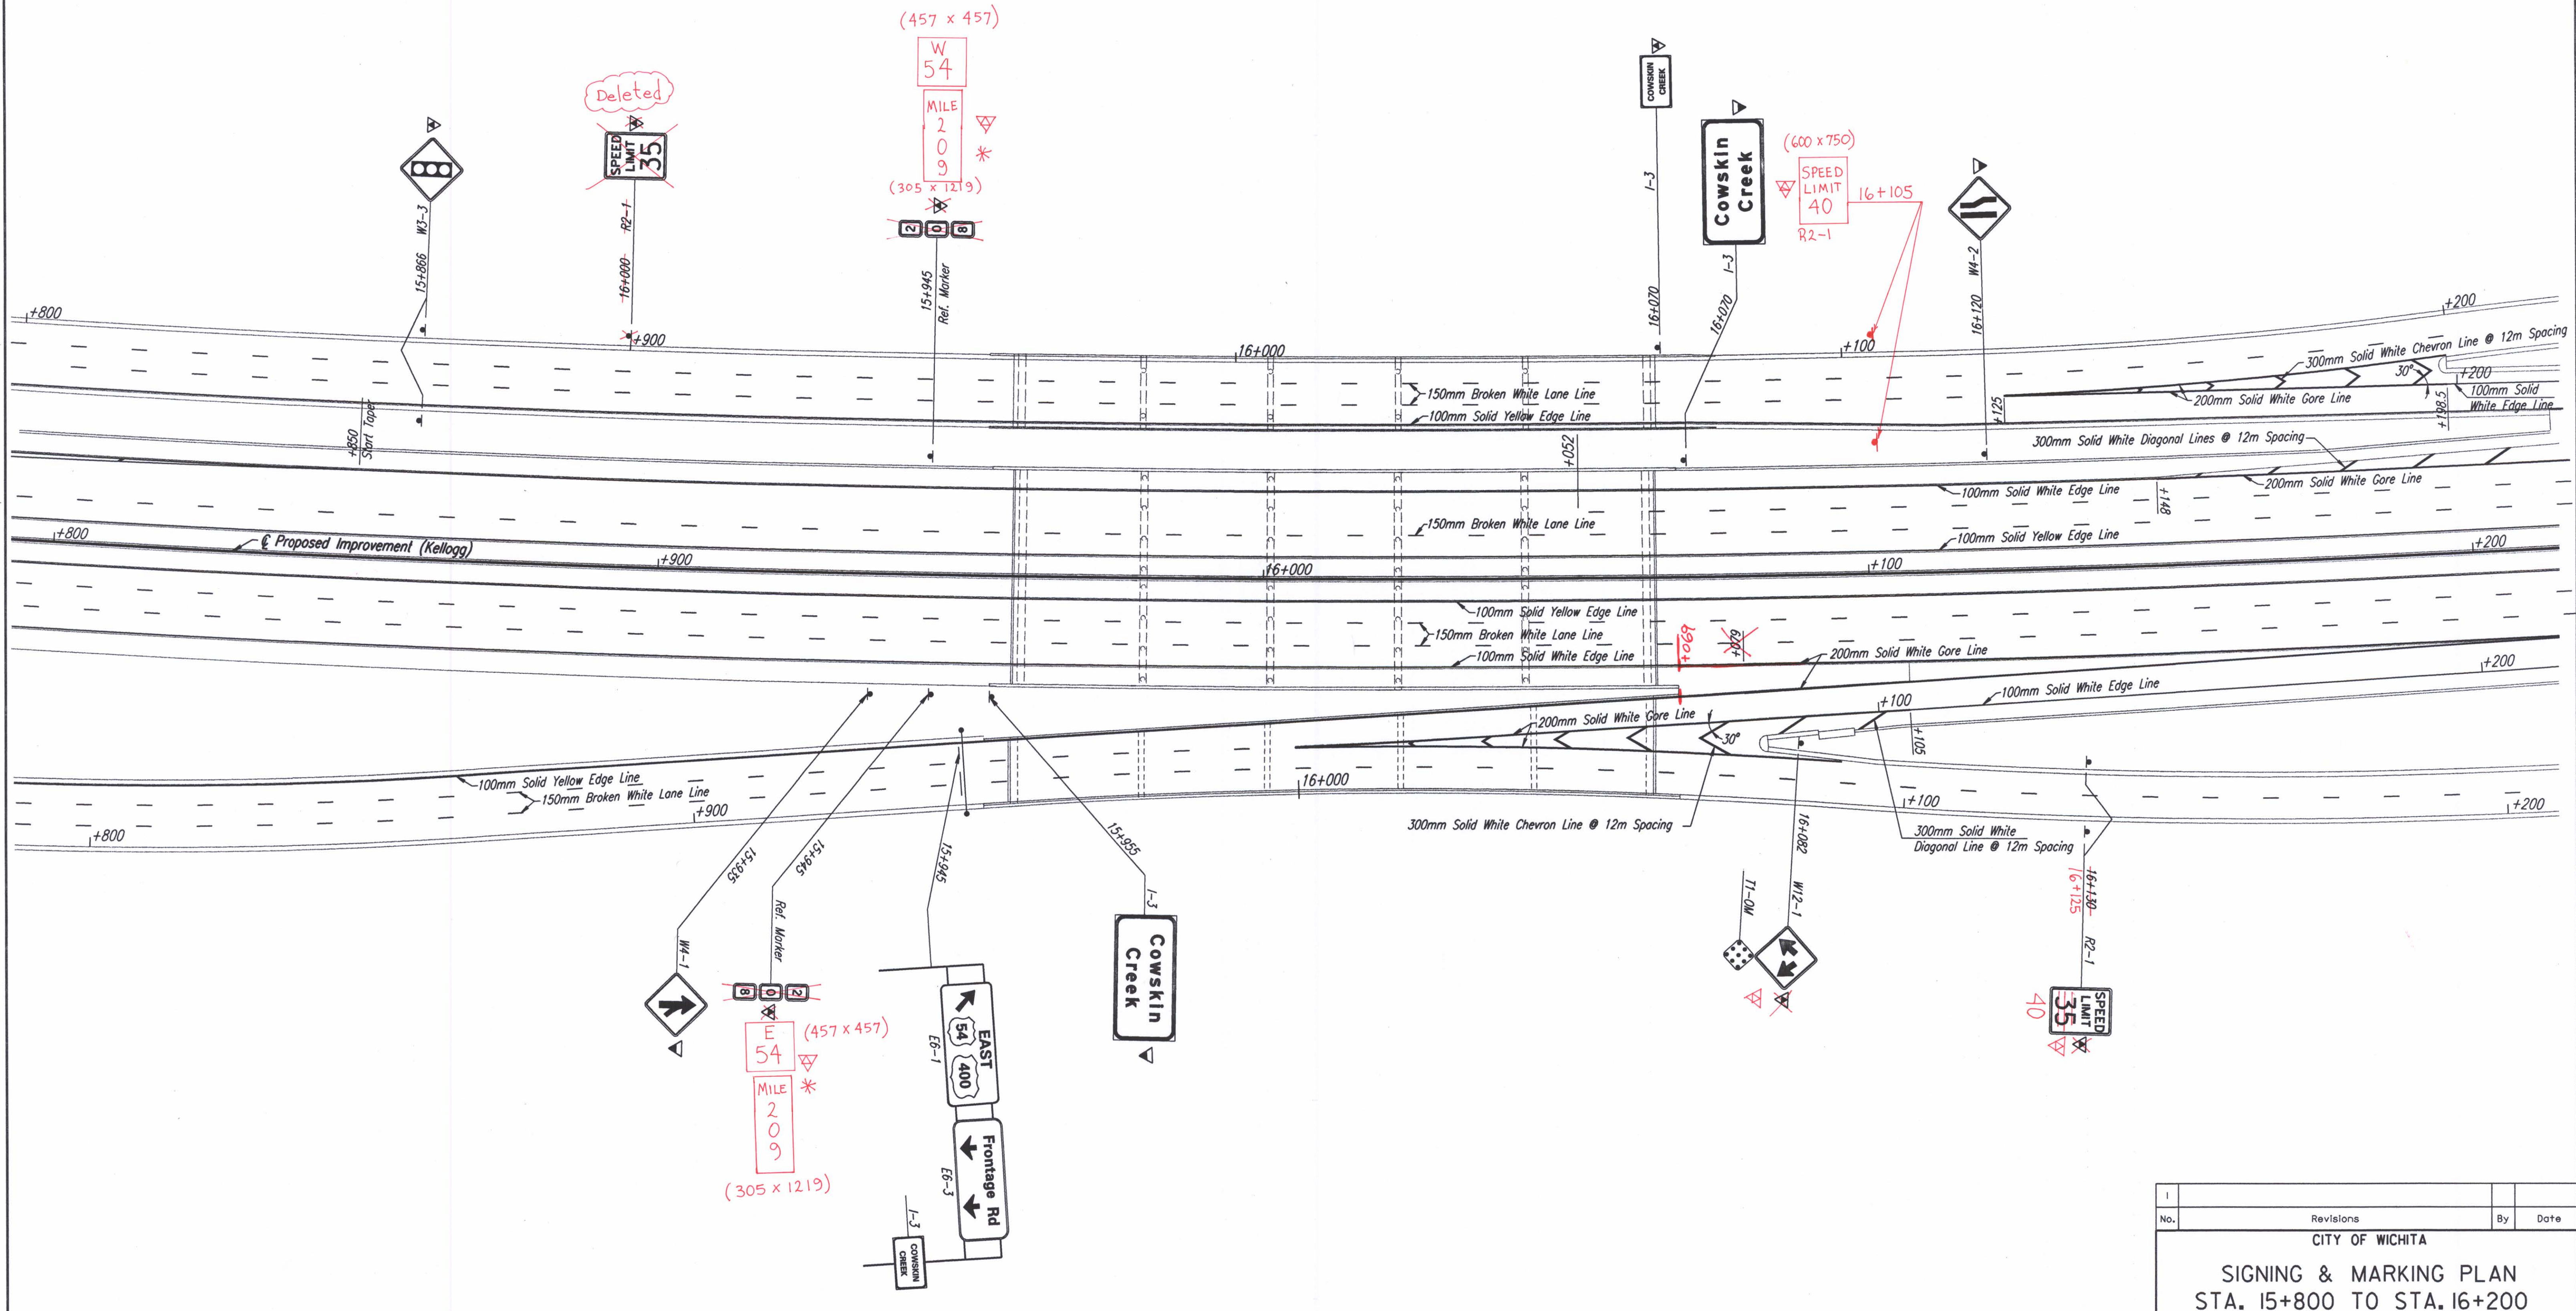

* SQUARE STEEL POST WAS MOUNTED ON THE OUTSIDE FACE OF THE MSE WALL COPING BEHIND CONCRETE SAFETY BARRIER

No.	Revisions	By	Date
CITY OF WICHITA			
SIGNING & MARKING PLAN STA. 15+800 TO STA. 16+200			
SEDGWICK COUNTY			
Professional Engineering Consultants, P.A. 303 S. TOPEKA • WICHITA, KANSAS 67202 316-262-2691 • FAX 316-262-3003			
Designed by	RPG	Checked by	WDH
Drawn by	SVB	Date	April, 2002
		Job No.	97362