


FHWA REGION NO.	STATE	PROJECT NO.	YEAR	SHEET NO.	TOTAL SHEETS
7	KANSAS	54-87 K-6657-01	2002	687	1122

DATE	BY
REFERENCES NOTED	REFERENCES CHECKED

DSNR: WDH OPER: JGP SCALE: 1:500  
 i:/1997/97362/Marking/PL162.DGN 11-08-1999 15:41:21 LAST REV: 1-24-2002 BY: svb

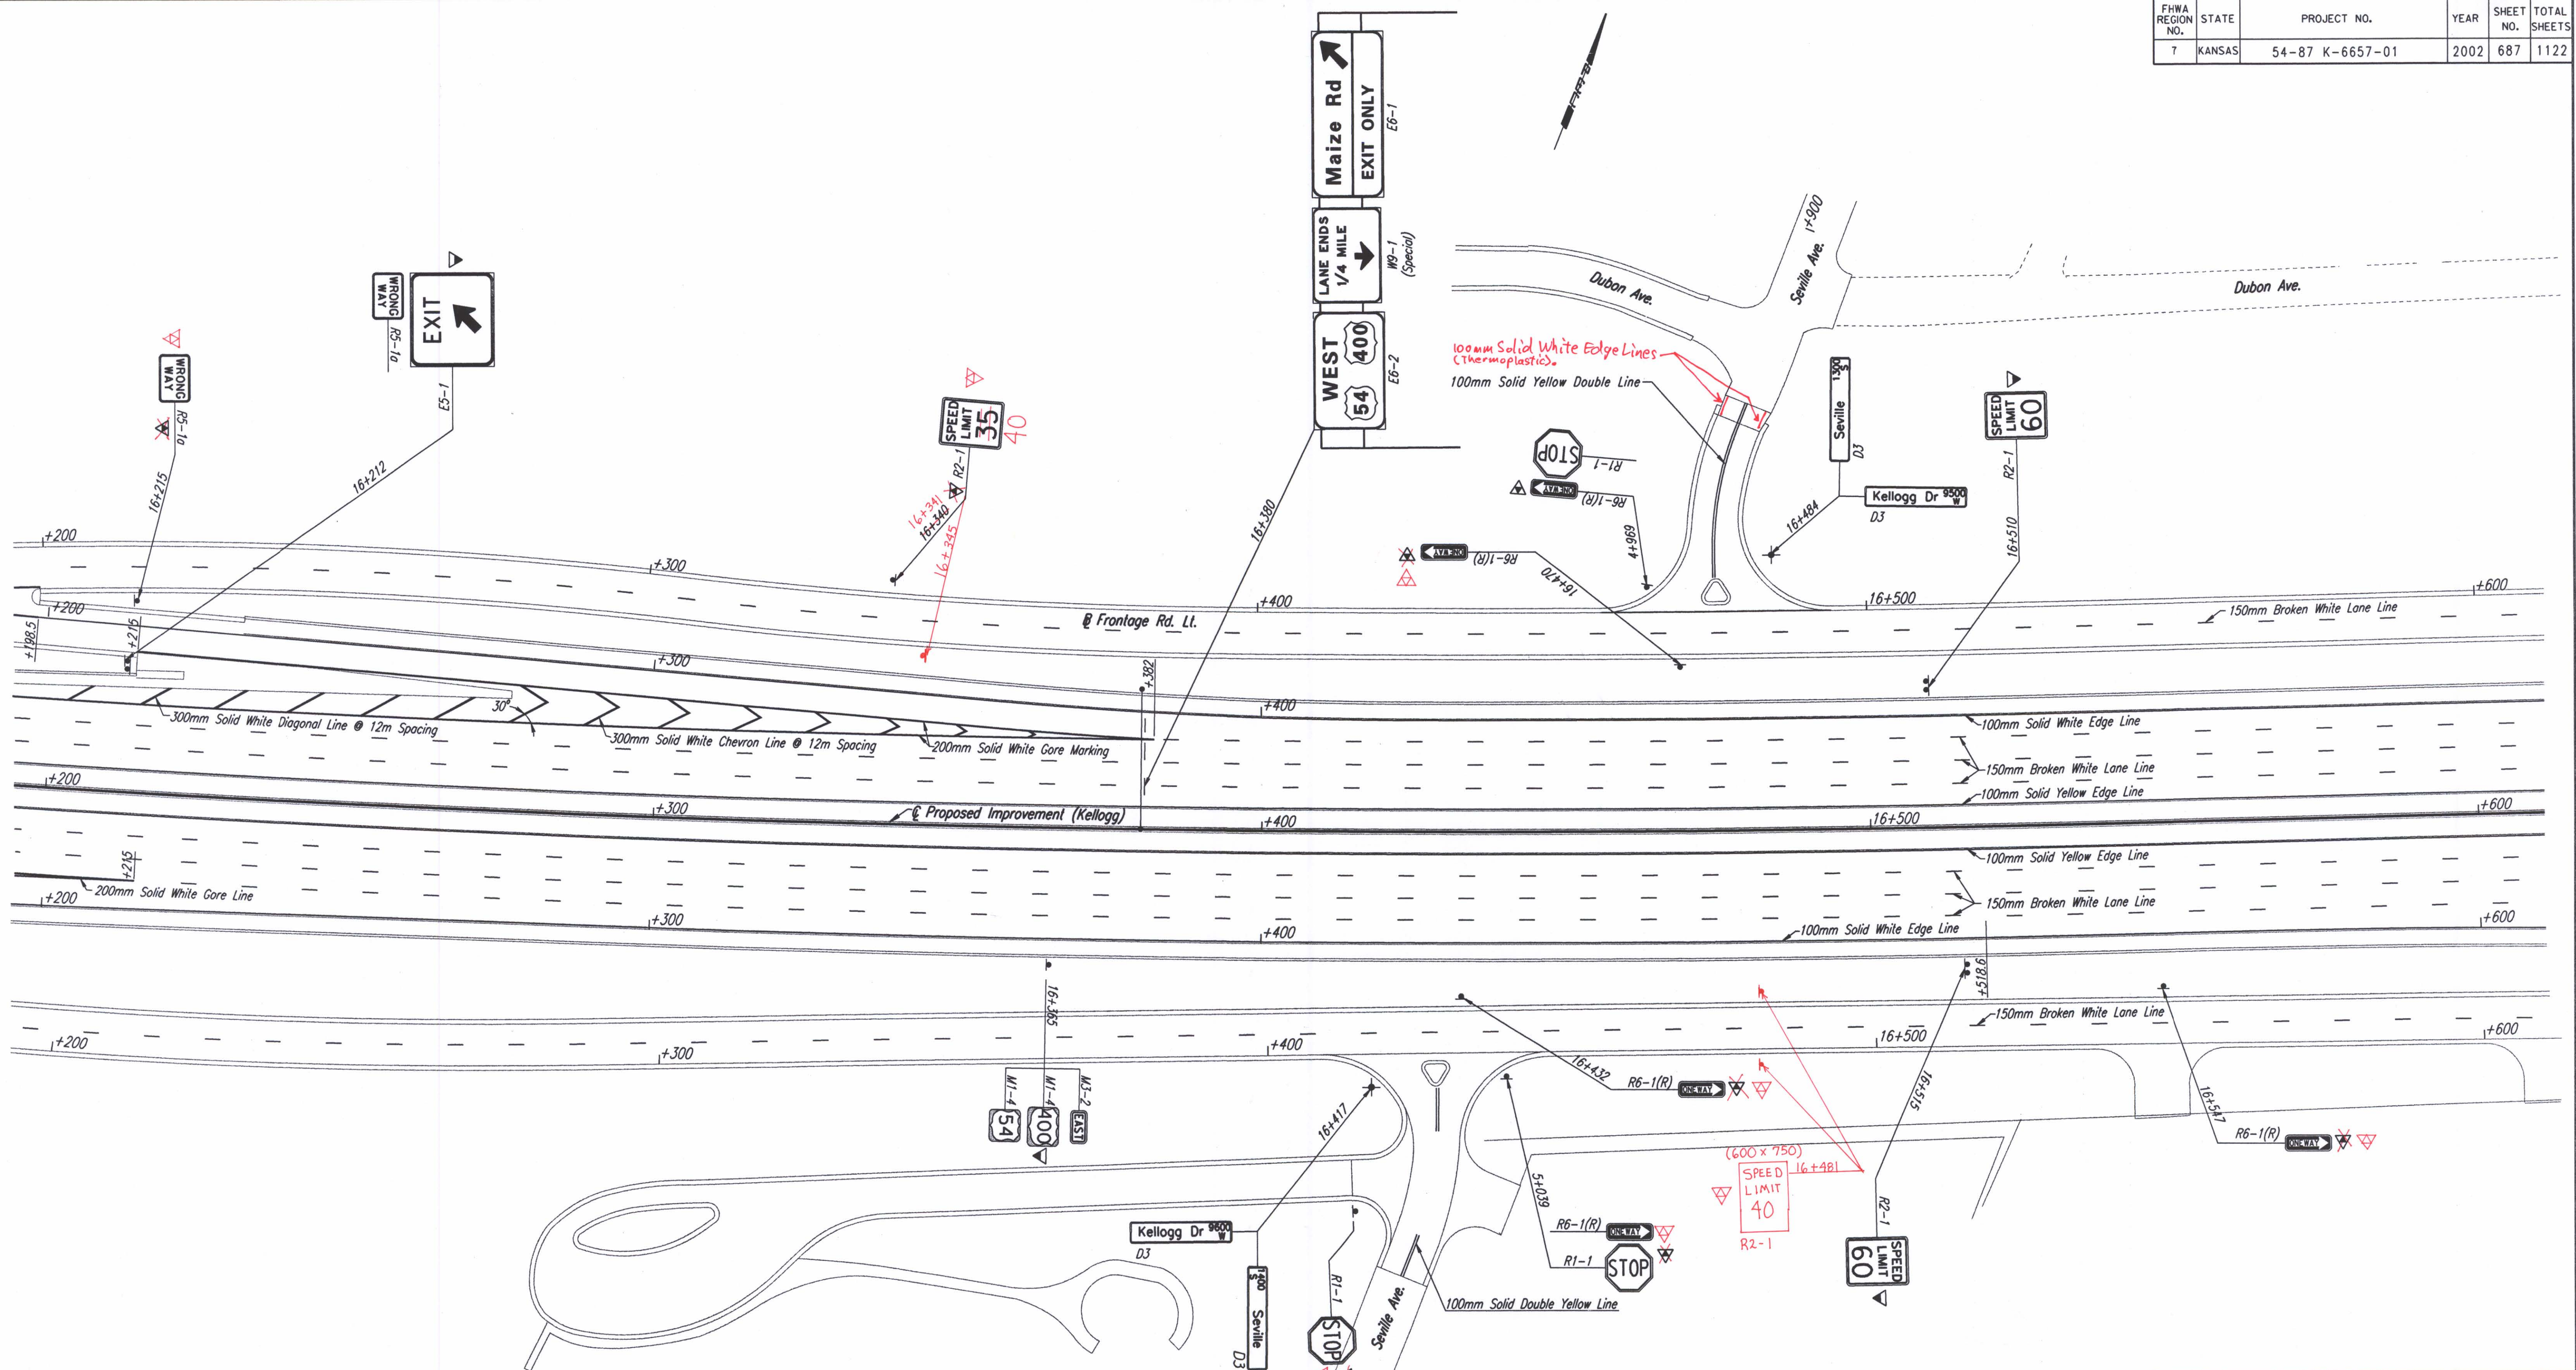

No.	Revisions	By	Date

CITY OF WICHITA

**SIGNING & MARKING PLAN**  
 STA. 16+200 TO STA. 16+600

SEDGWICK COUNTY

**Professional Engineering Consultants, P.A.**  
 303 S. TOPEKA • WICHITA, KANSAS 67202  
 316-262-2691 • FAX 316-262-3003

Designed by	RPG	Checked by	WDH
Drawn by	SVB	Date	Apr 11, 2002
		Job No.	97362