


FHWA REGION NO.	STATE	PROJECT NO.	YEAR	SHEET NO.	TOTAL SHEETS
7	KANSAS	54-87 K-6657-01	2002	711	1122

Scale: 1:500

DATE	BY
REFERENCES NOTED	REFERENCES CHECKED

DSNR: WDH OPER: JGP SCALE: 1:500  
 i:/1997/97362/Signing/Existing/PL166.DGN 11-08-1999 15:38:48 LAST REV: 1-25-2002 BY: svb

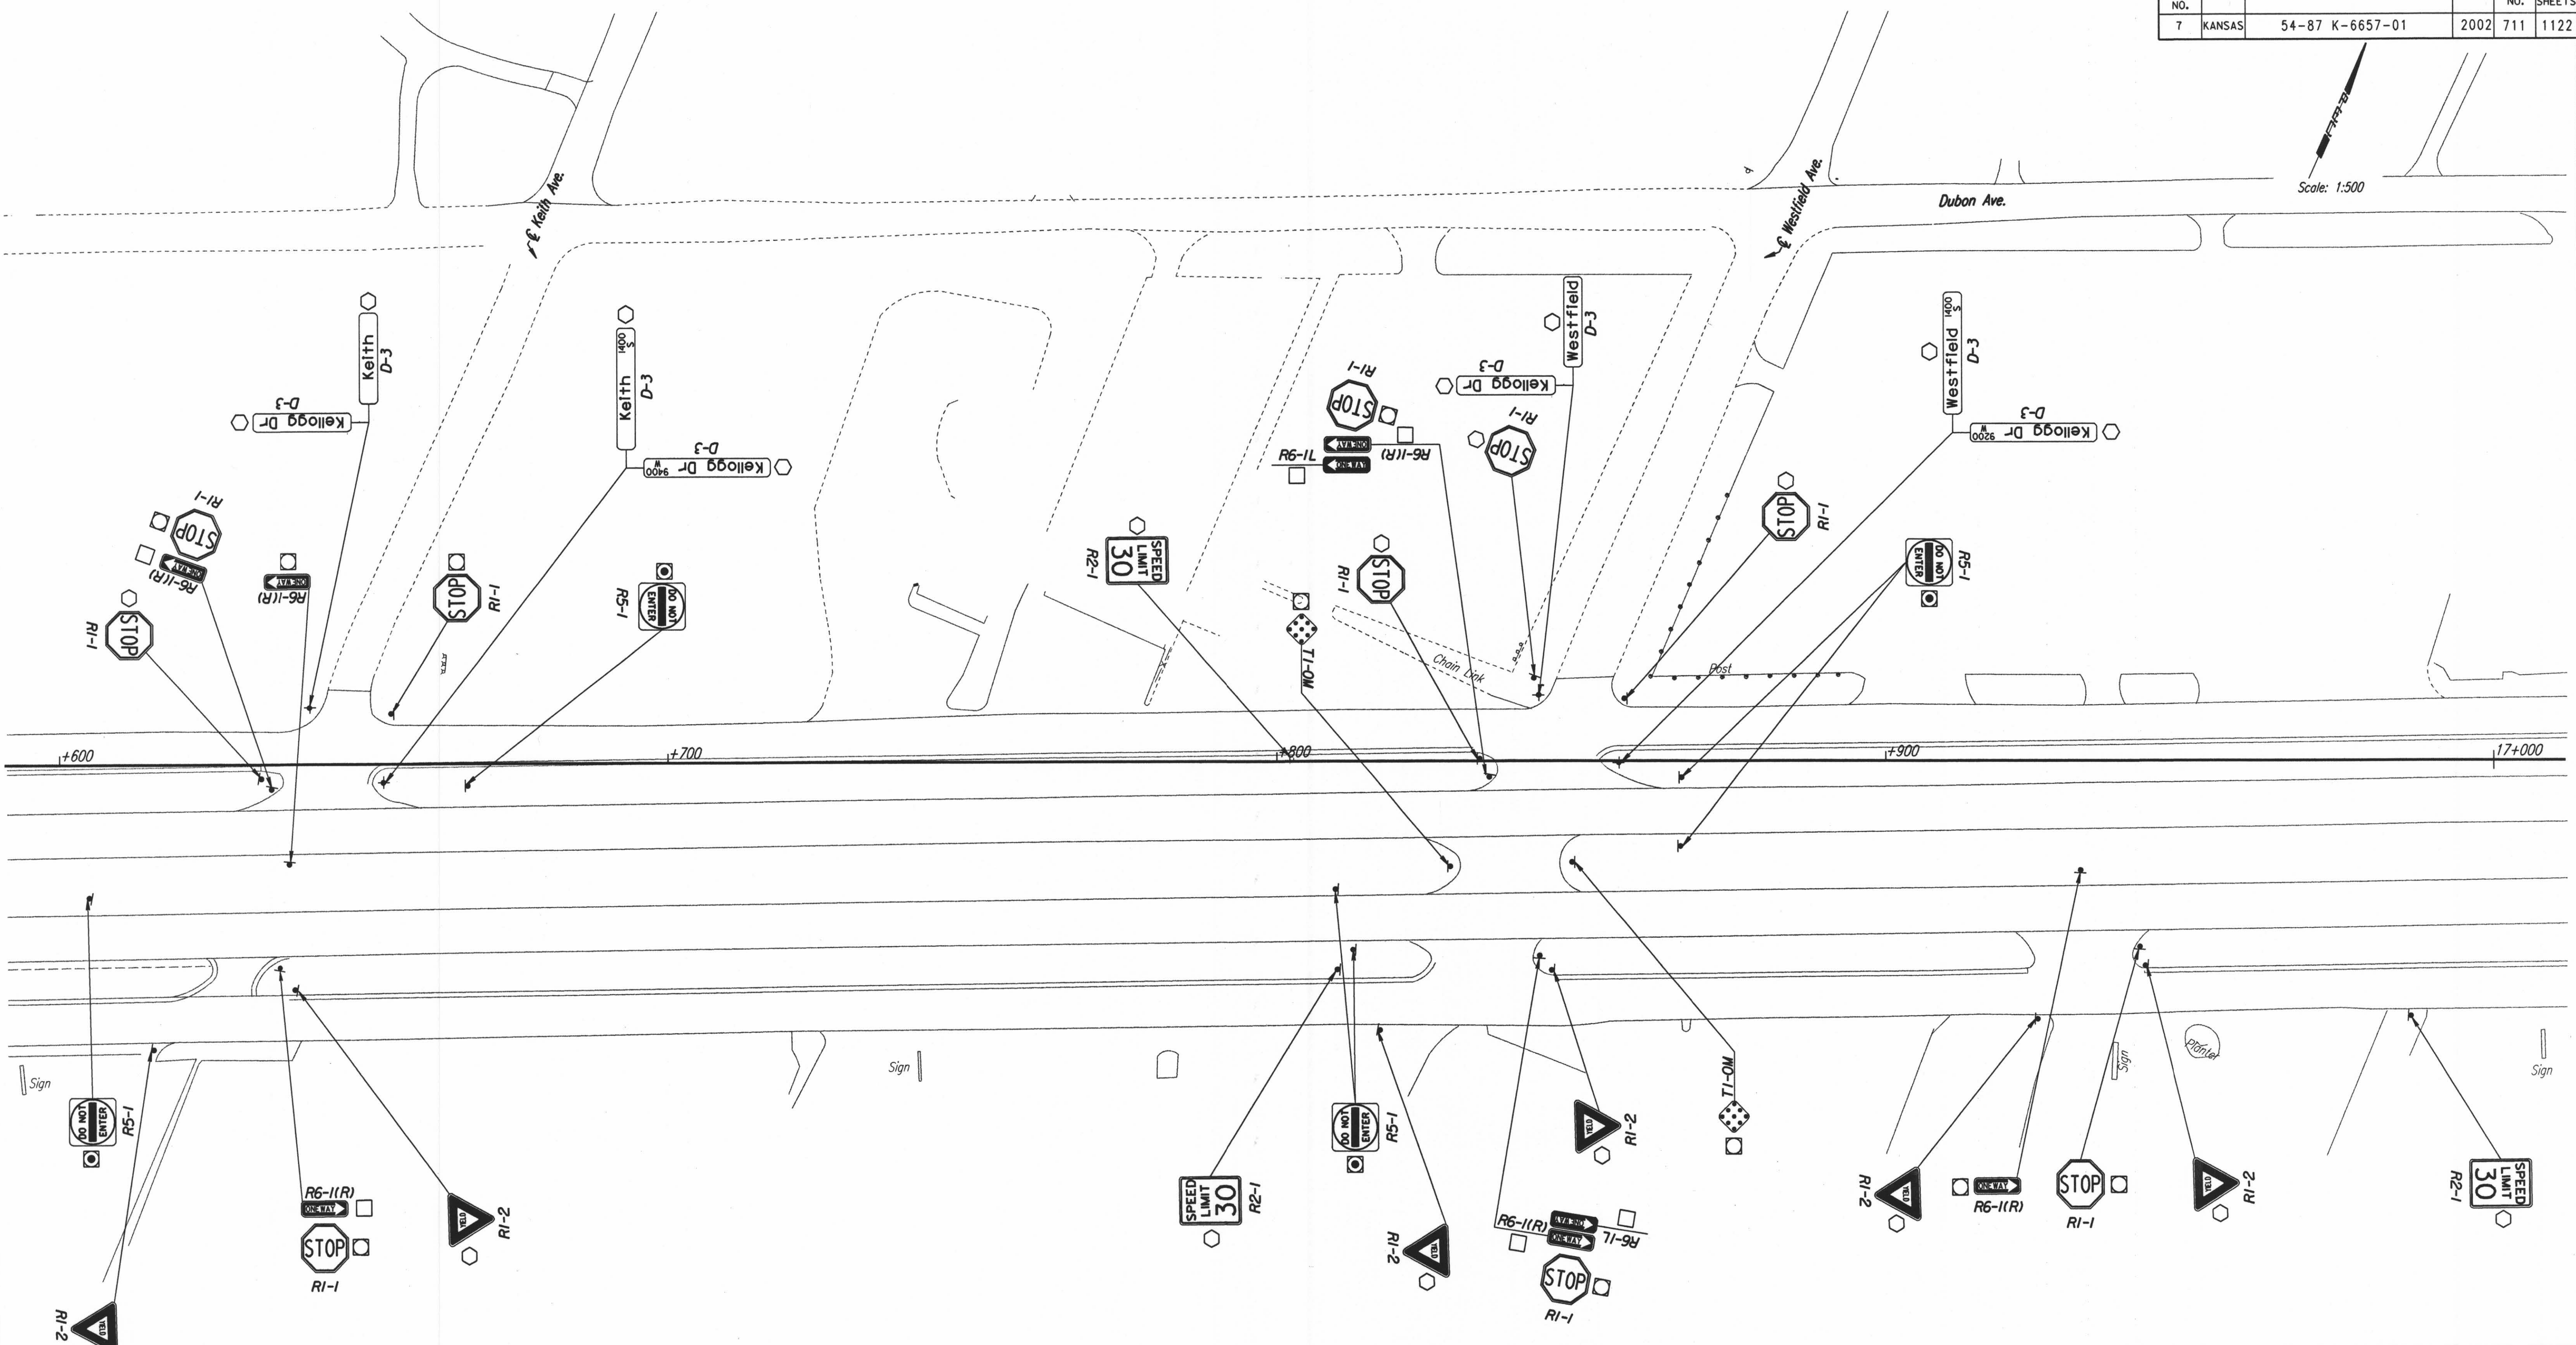

No.	Revisions	By	Date

**CITY OF WICHITA**  
**SIGNING REMOVAL**  
**KELLOGG**  
**STA. 16+600 TO STA. 17+000**  
**SEDGWICK COUNTY**

**Professional Engineering Consultants, P.A.**  
303 S. TOPEKA • WICHITA, KANSAS 67202  
 316-262-2691 • FAX 316-262-3003

Designed by	RPG	Checked by	WDH
Drawn by	JGP	Date	April, 2002
		Job No.	97362