


FHWA REGION NO.	STATE	PROJECT NO.	YEAR	SHEET NO.	TOTAL SHEETS
7	KANSAS	54-87 K-6657-01	2002	714	1122

DATE	BY
REFERENCES NOTED	REFERENCES CHECKED

DSMR: WDH OPER: JGP SCALE: 1:500  
 i:/1997/97362/Signing/Existing/PL178.DGN 11-19-1999 14:46:26 LAST REV: 1-25-2002 BY: svb

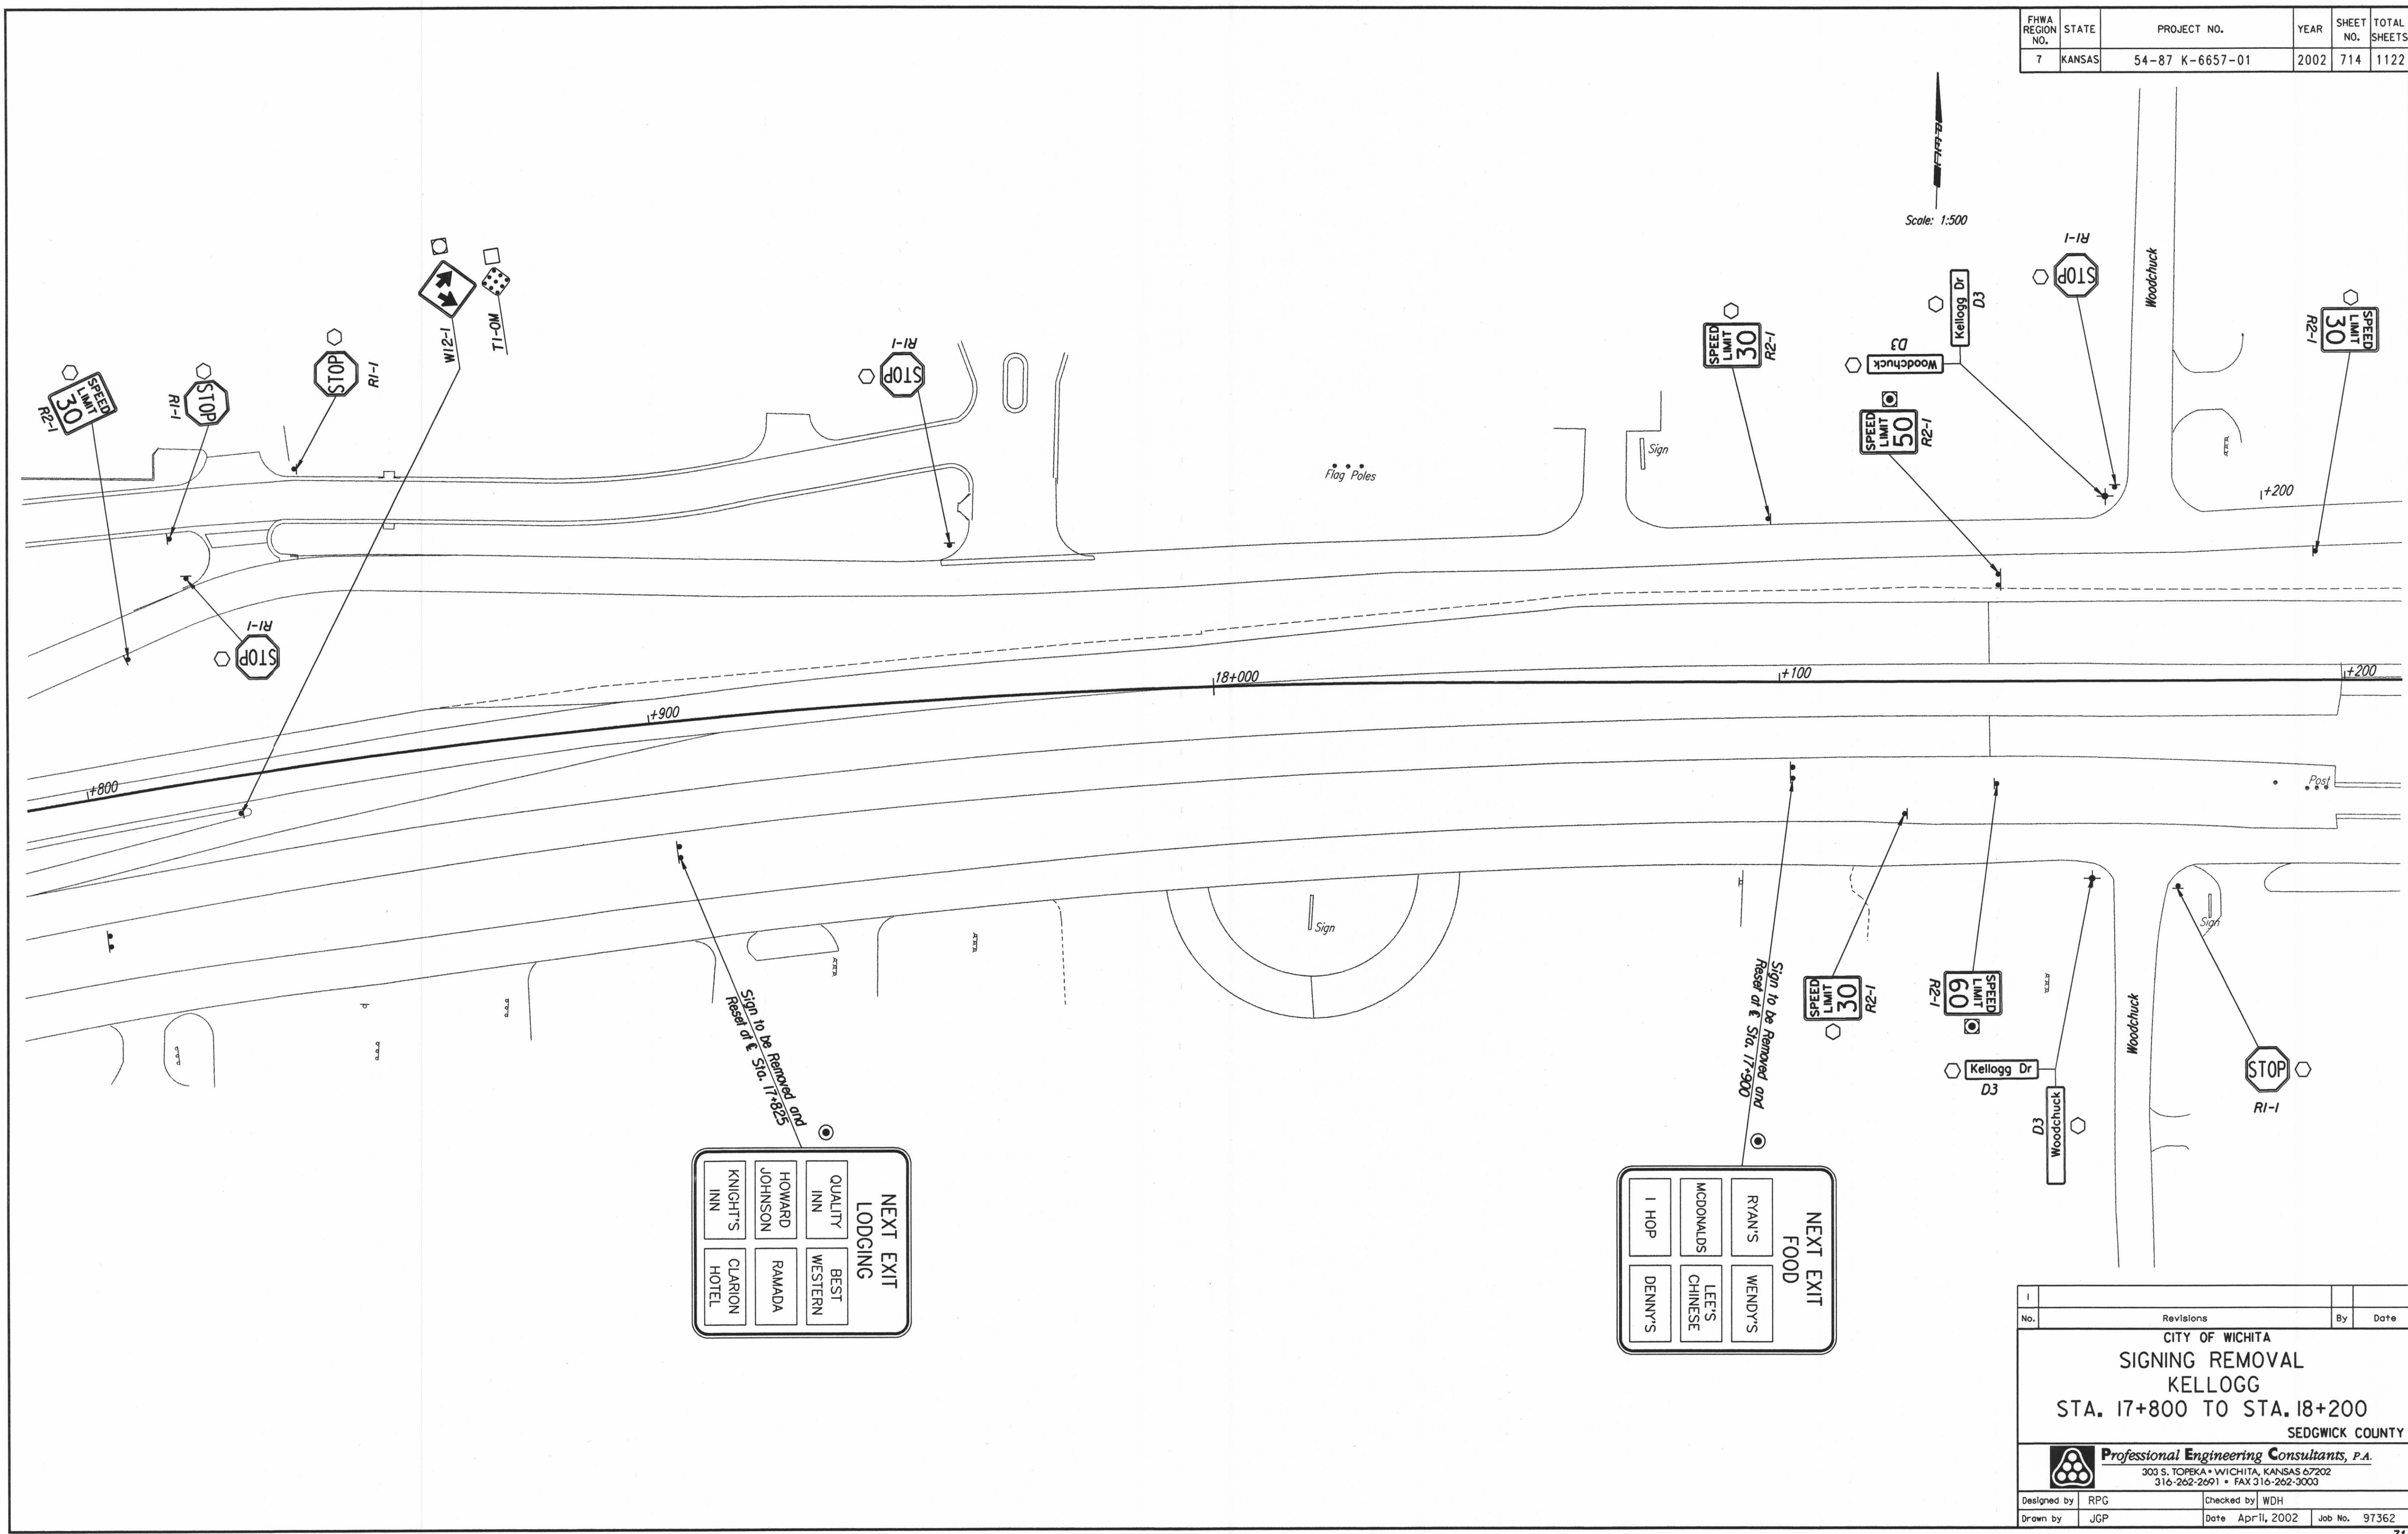

No.	Revisions	By	Date
<b>CITY OF WICHITA</b> <b>SIGNING REMOVAL</b> <b>KELLOGG</b> <b>STA. 17+800 TO STA. 18+200</b> <b>SEDGWICK COUNTY</b>			
<b>Professional Engineering Consultants, P.A.</b> <small>303 S. TOPEKA • WICHITA, KANSAS 67202          316-262-2691 • FAX 316-262-3003</small>			
Designed by	RPG	Checked by	WDH
Drawn by	JGP	Date	April, 2002
Job No.		97362	