


|                    |      |
|--------------------|------|
| REFERENCES NOTED   | DATE |
| REFERENCES CHECKED |      |

DSNR: WDH OPER: JGP SCALE: 1:500  
 i:/1997/97362/Signing/Existing/PL182.DGN 11-19-1999 14:01:50 LAST REV: 1-25-2002 BY: svb

|                 |        |                 |      |           |              |
|-----------------|--------|-----------------|------|-----------|--------------|
| FHWA REGION NO. | STATE  | PROJECT NO.     | YEAR | SHEET NO. | TOTAL SHEETS |
| 7               | KANSAS | 54-87 K-6657-01 | 2002 | 715       | 1122         |

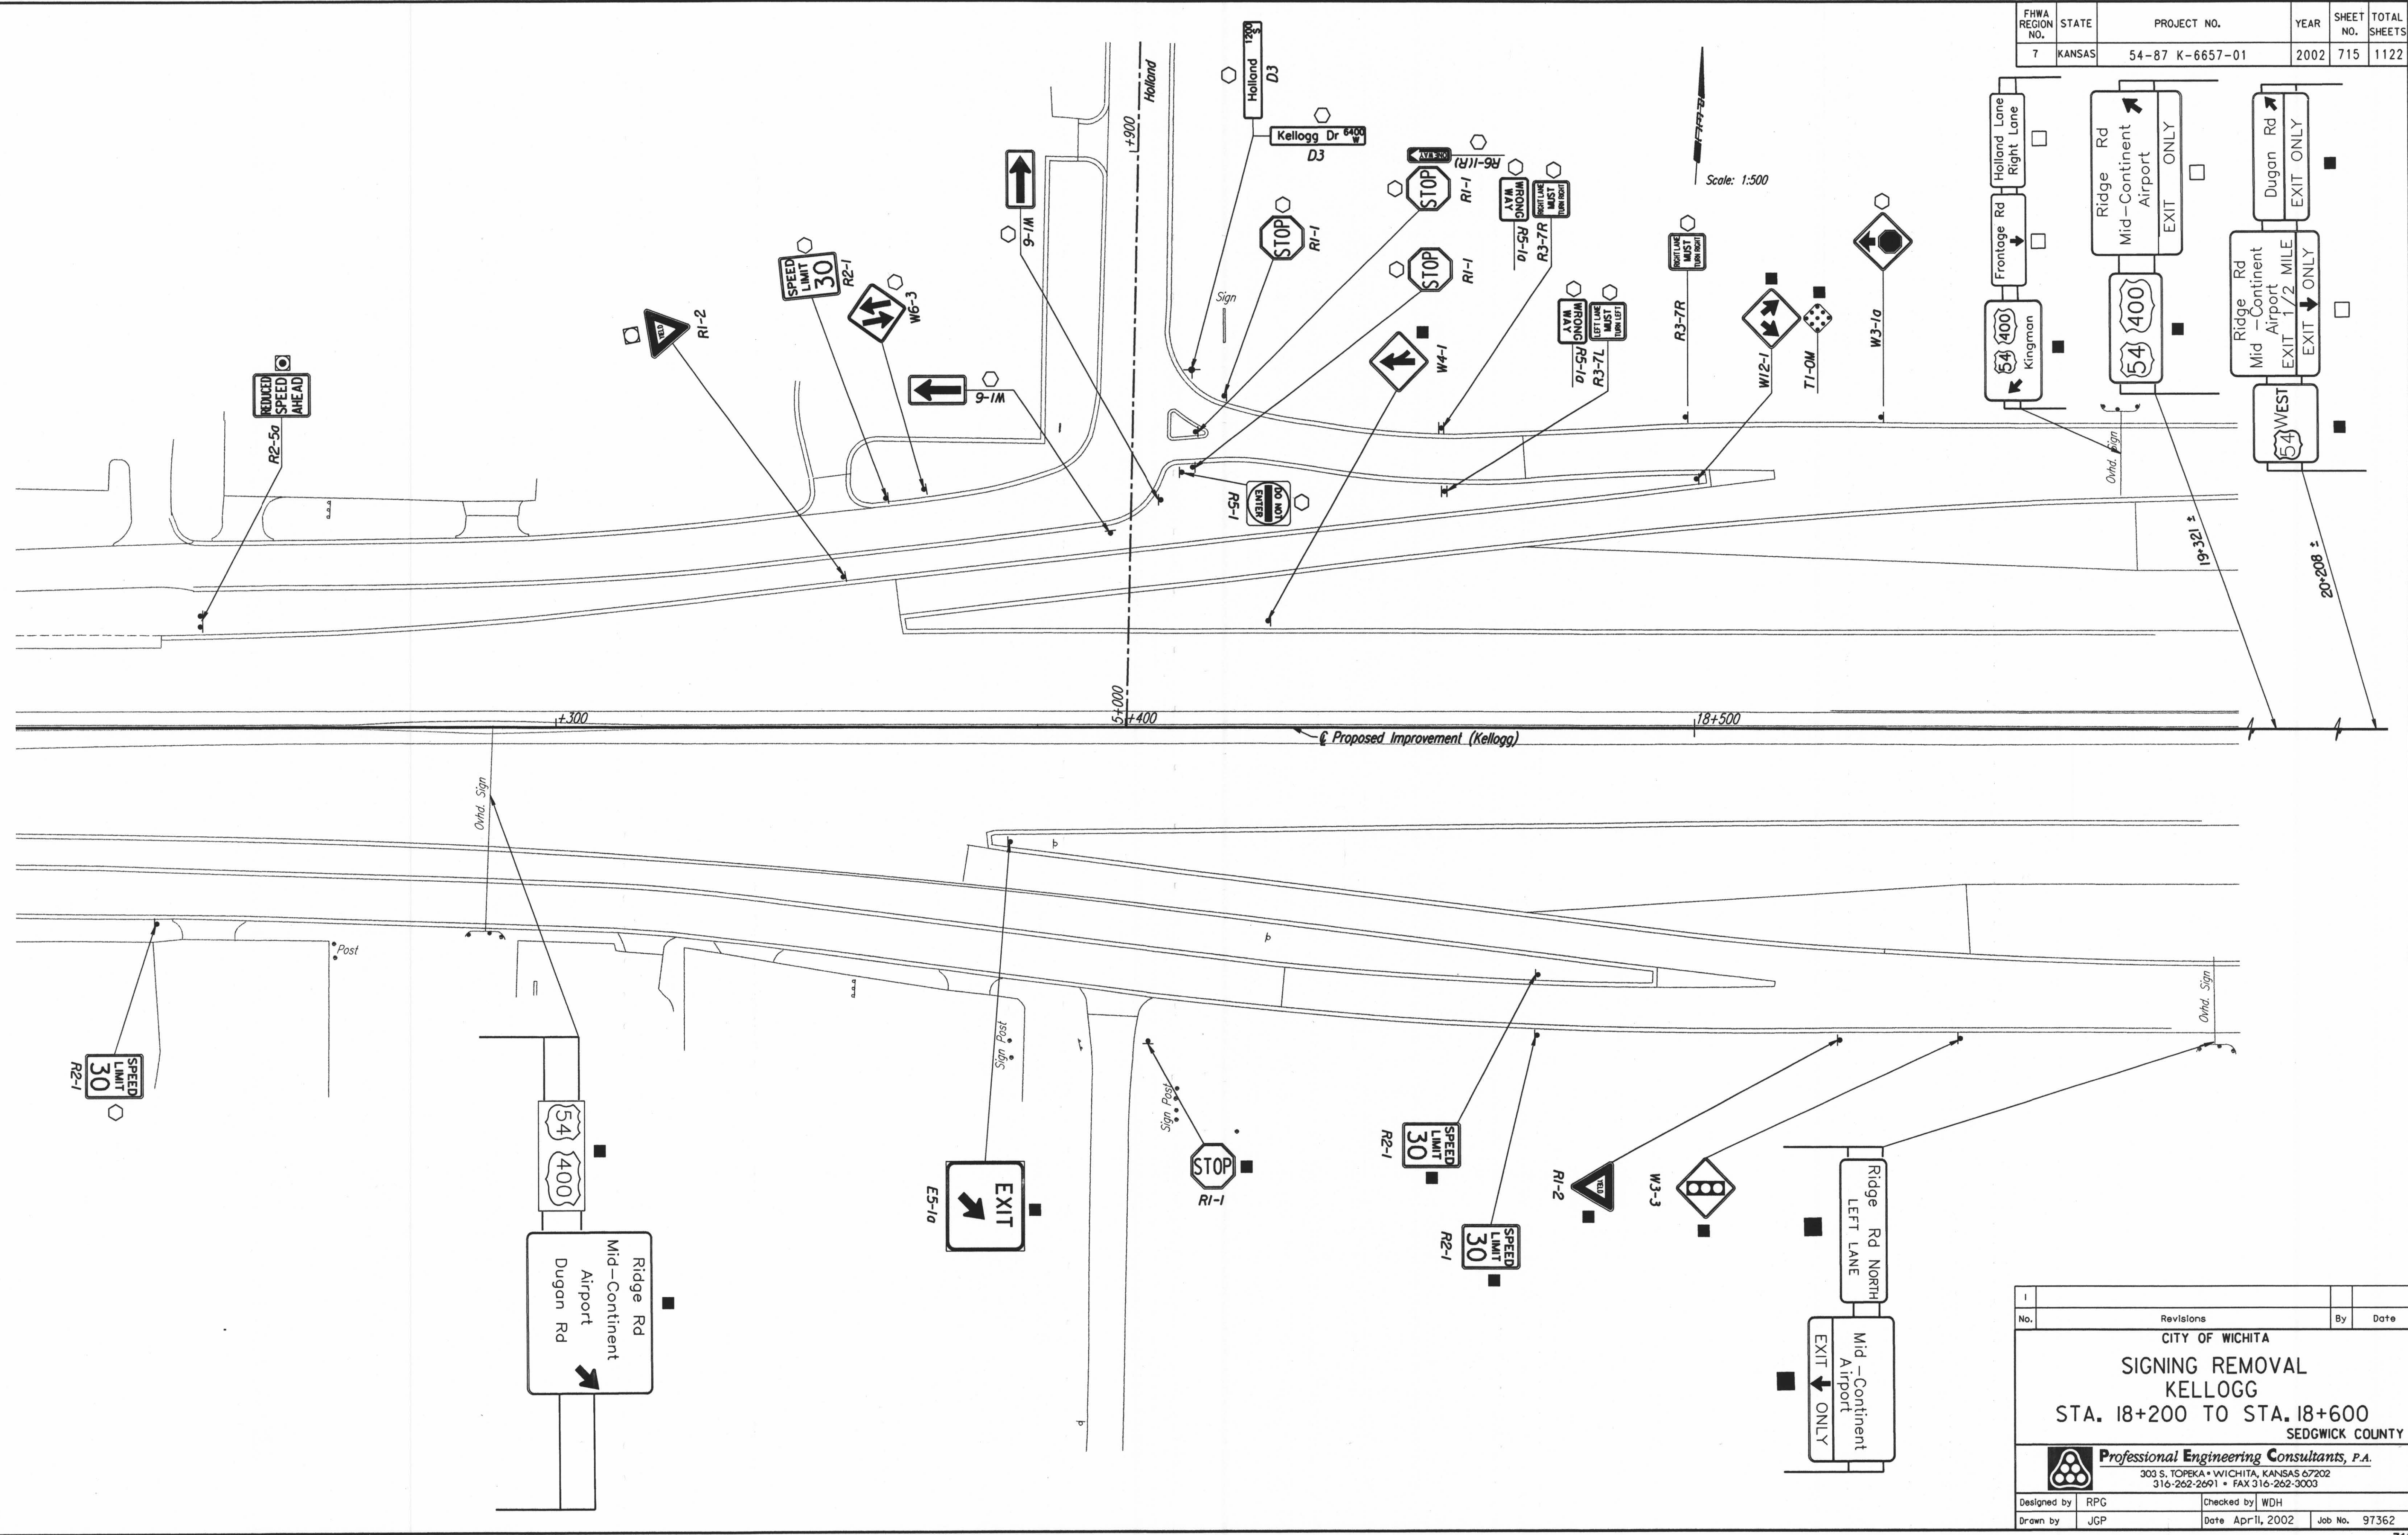

|  |           |            |              |
|--|-----------|------------|--------------|
| No.  | Revisions | By         | Date         |
| CITY OF WICHITA<br><b>SIGNING REMOVAL</b><br><b>KELLOGG</b><br><b>STA. 18+200 TO STA. 18+600</b><br>SEDGWICK COUNTY                                    |           |            |              |
| <b>Professional Engineering Consultants, P.A.</b><br><small>303 S. TOPEKA • WICHITA, KANSAS 67202<br/>         316-262-2691 • FAX 316-262-3003</small> |           |            |              |
| Designed by  | RPG       | Checked by | WDH          |
| Drawn by   | JGP       | Date       | Apr 11, 2002 |
|  |           | Job No.    | 97362        |