


FHWA REGION NO.	STATE	PROJECT NO.	YEAR	SHEET NO.	TOTAL SHEETS
7	KANSAS	54-87 K-6657-01	2002	802	1122

DATE	
BY	
REFERENCES NOTED	
REFERENCES CHECKED	

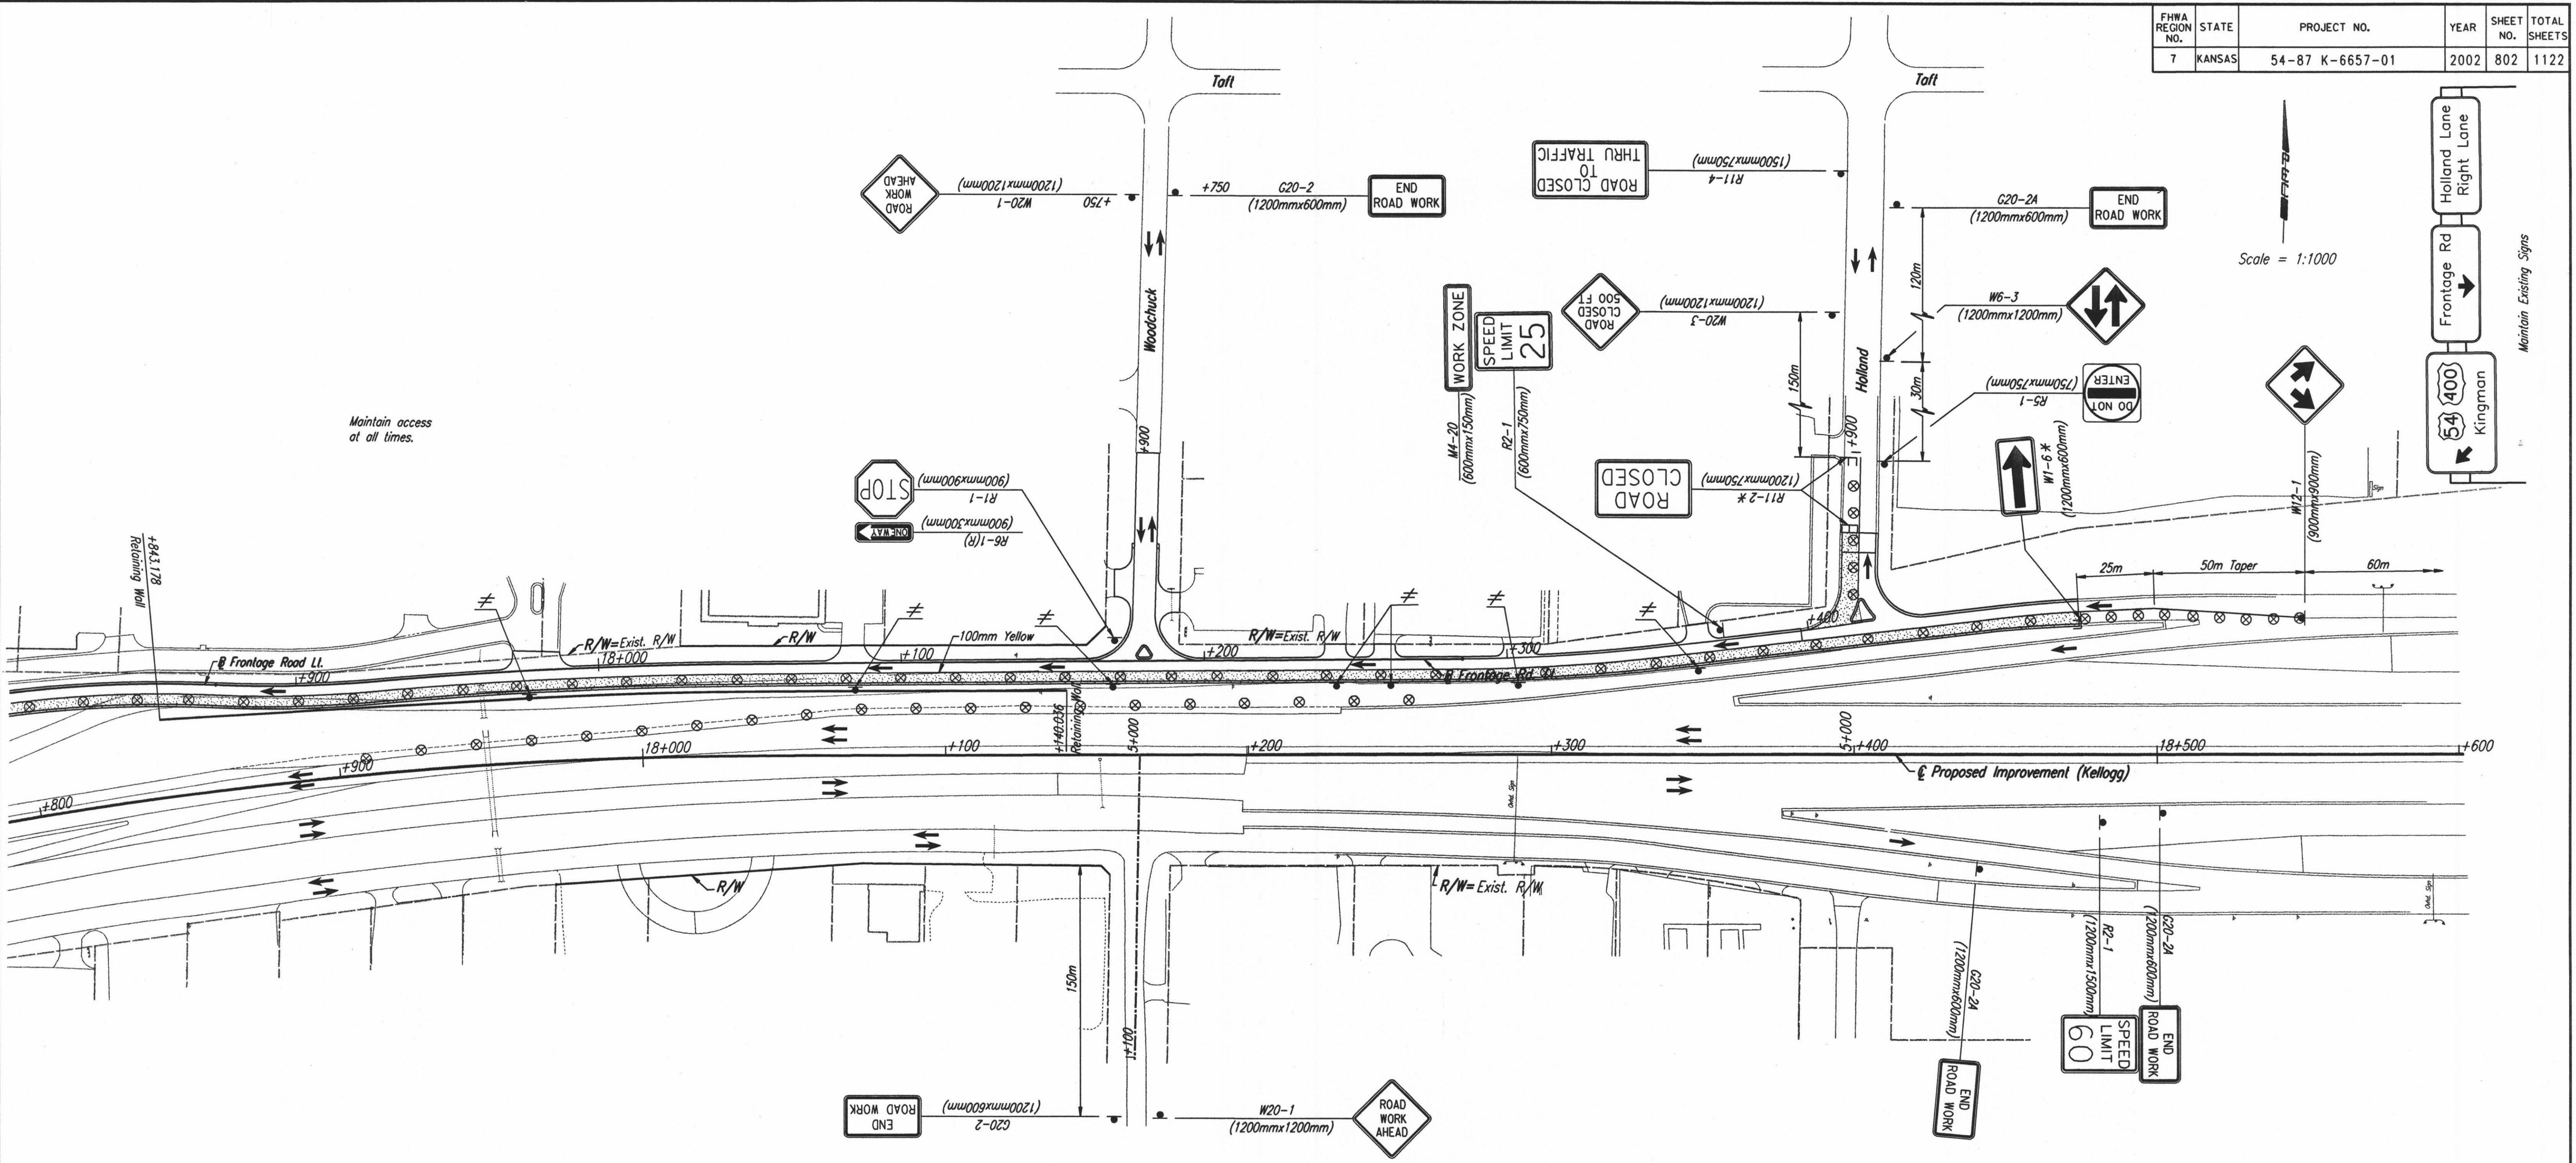

DSNR: RCH OPER: JGP SCALE: 1:1000
 i:/1997/97362/SEQUENCE/STAGE IB/PL178.DGN 1-03-2002 13:30:56 LAST REV: 4-15-2002 BY: svb

No.	Revisions	By	Date
CITY OF WICHITA TRAFFIC CONTROL STAGE IB STA. 17+800 TO STA. 18+600 SEDGWICK COUNTY			
Professional Engineering Consultants, P.A. 300 S. TOPEKA • WICHITA, KANSAS 67202 316-262-2691 • FAX 316-262-3003			
Designed by	RPG, RWM	Checked by	WDH
Drawn by	JGP	Date	April, 2002 Job No. 97362