
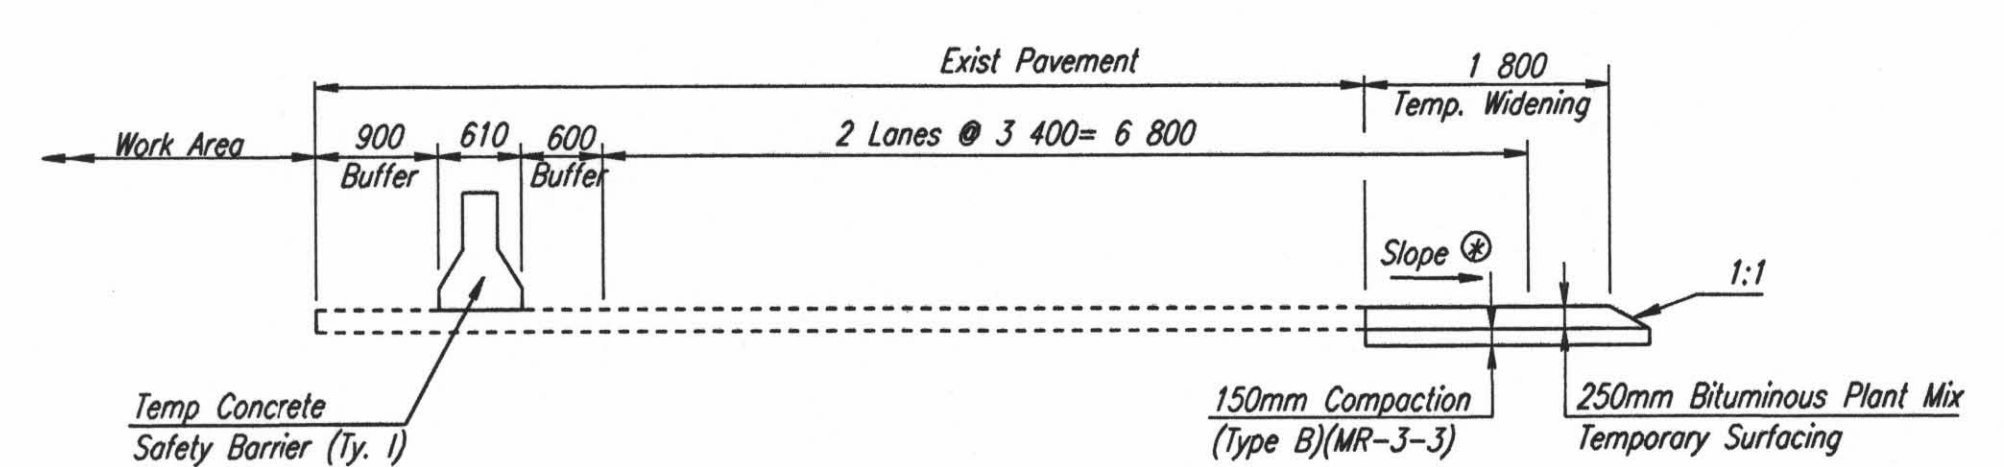


| | | | | | |
|-----------------|--------|-----------------|------|-----------|--------------|
| FHWA REGION NO. | STATE | PROJECT NO. | YEAR | SHEET NO. | TOTAL SHEETS |
| 7 | KANSAS | 54-87 K-6657-01 | 2002 | 803 | 1122 |

| | |
|--------------------|--|
| DATE | |
| BY | |
| REFERENCES NOTED | |
| REFERENCES CHECKED | |

DSNR: OPER: JGP SCALE: 1:1000
 I:/1997/97362/SEQUENCE/STAGE 1C/PL178.DGN 1-17-2002 7:17:12 LAST REV: 4-15-2002 BY: svb

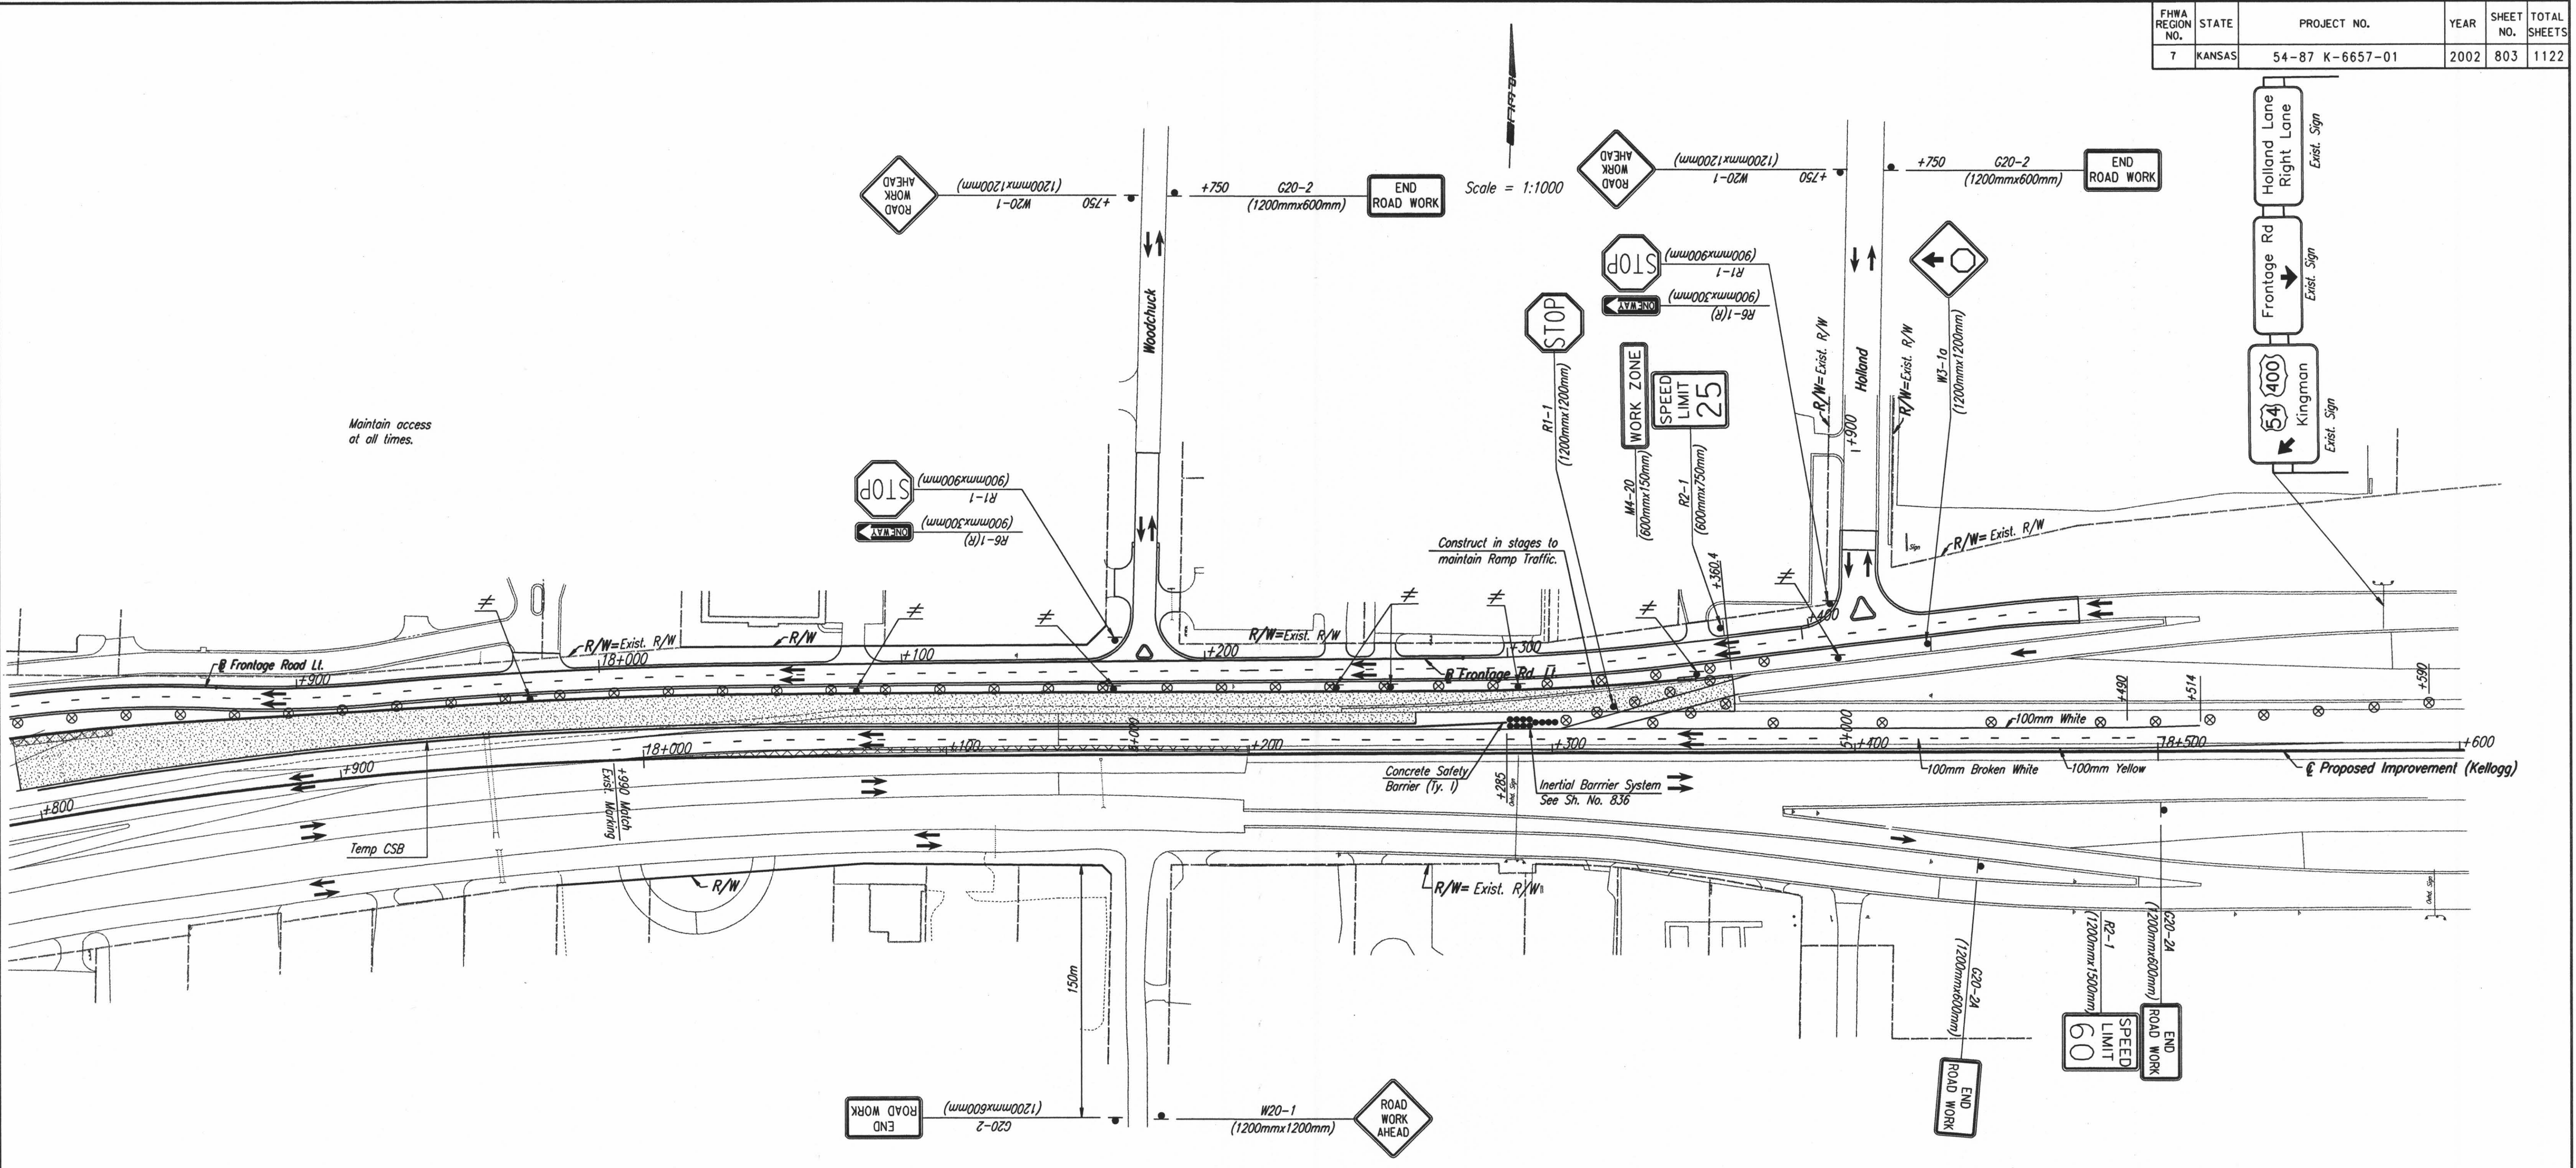

TYPICAL SECTION—PAVEMENT WIDENING
 Sta. 18+000 to Sta. 18+200
 ② Match Existing Pavement Slope

Lane closure permitted during non-peak hours while constructing temporary widening. See Std. Sh. No. 833.

| | | | |
|---|----------|------------|-------------|
| Revisions | | By | Date |
| CITY OF WICHITA TRAFFIC CONTROL STAGE IC STA. 17+800 TO STA. 18+600 SEDGWICK COUNTY | | | |
| Professional Engineering Consultants, P.A. 303 S. TOPEKA • WICHITA, KANSAS 67202 316-262-2691 • FAX 316-262-3003 | | | |
| Designed by | RPC, RWM | Checked by | WDH |
| Drawn by | JGP | Date | April, 2002 |
| | | Job No. | 97362 |