


FHWA REGION NO.	STATE	PROJECT NO.	YEAR	SHEET NO.	TOTAL SHEETS
7	KANSAS	54-87 K-6657-01	2002	804	1122

REFERENCES NOTED	BY	DATE
REFERENCES CHECKED		

DSNR: RCH OPER: JGP SCALE: 1:1000
 I:/1997/97362/SEQUENCE/STAGE IA/PL186.DGN 1-16-2002 13:30:56 LAST REV: 3-29-2002 BY: svb

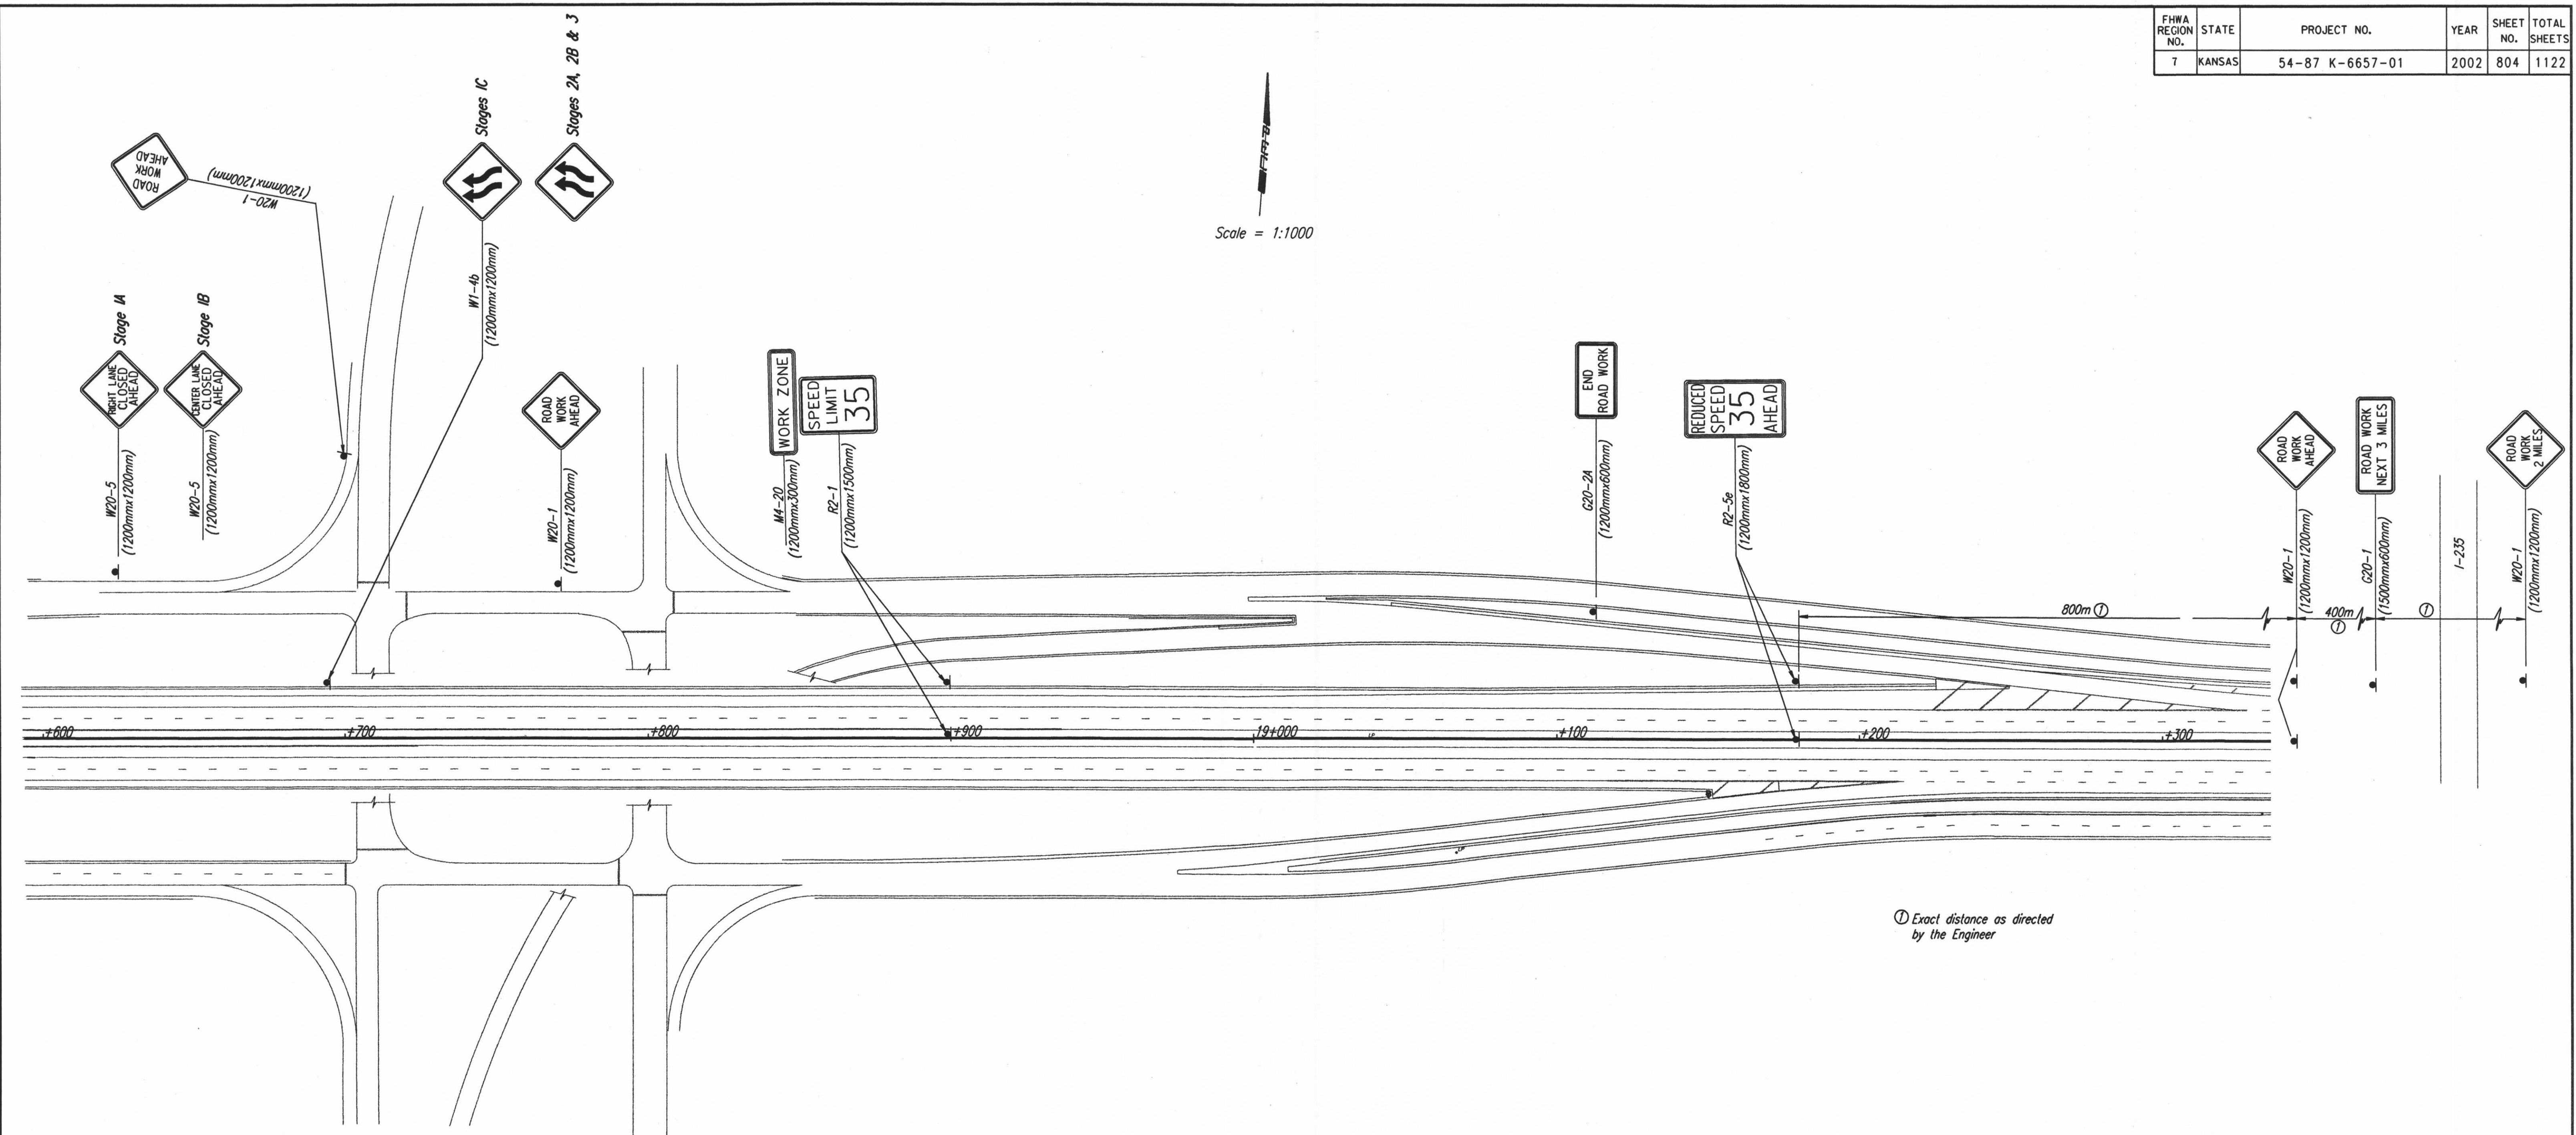

① Exact distance as directed by the Engineer

No.	Revisions	By	Date
CITY OF WICHITA TRAFFIC CONTROL ALL STAGES STA. 18+600 TO STA. 19+300 SEDGWICK COUNTY			
Professional Engineering Consultants, P.A. <small>303 S. TOPEKA • WICHITA, KANSAS 67202 316-262-2691 • FAX 316-262-3003</small>			
Designed by	RPG, RWM	Checked by	WDH
Drawn by	JGP	Date	April, 2002 Job No. 97362