


| | | | | | |
|-----------------|--------|-----------------|------|-----------|--------------|
| FHWA REGION NO. | STATE | PROJECT NO. | YEAR | SHEET NO. | TOTAL SHEETS |
| 7 | KANSAS | 54-87 K-6657-01 | 2002 | 806 | 1122 |

| | |
|--------------------|--|
| DATE | |
| BY | |
| REFERENCES NOTED | |
| REFERENCES CHECKED | |

DSNR: OPER: JGP SCALE: 1:1000
 I:/1997/97362/SEQUENCE/STAGE 2A/PL146.DGN 1-17-2002 14:35:12 LAST REV: 4-15-2002 BY: svb

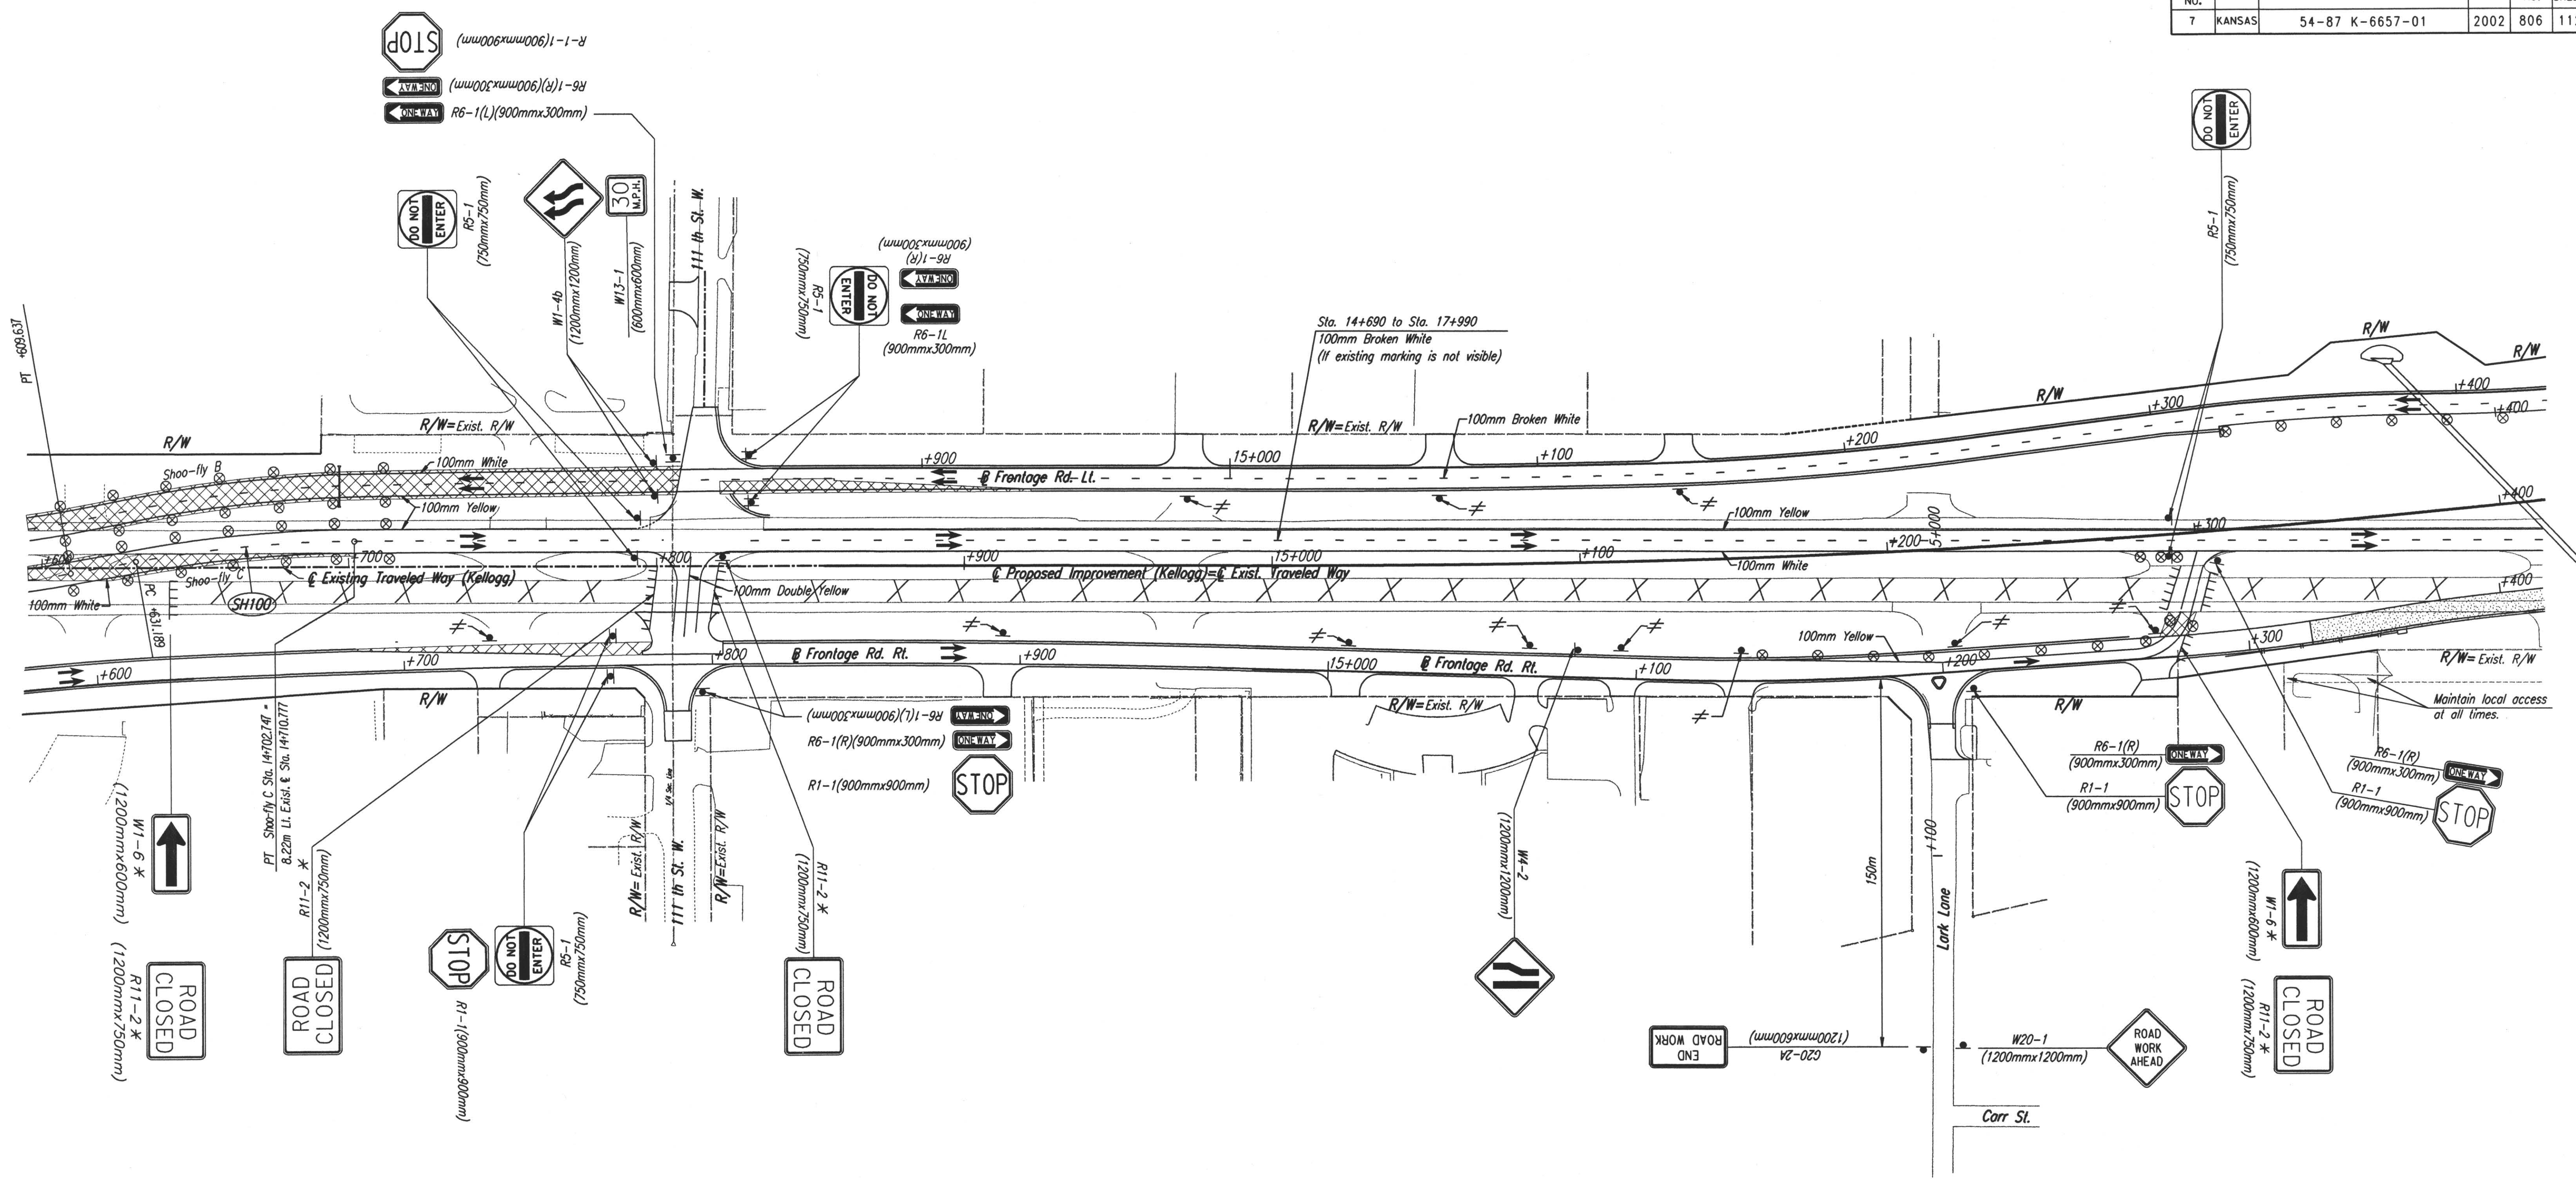

| | | | |
|---|-----------|------------|---------------------------|
| No. | Revisions | By | Date |
| CITY OF WICHITA TRAFFIC CONTROL STAGE 2A & 2B STA. 14+600 TO STA. 15+400 SEDGWICK COUNTY | | | |
| Professional Engineering Consultants, P.A. 303 S. TOPEKA • WICHITA, KANSAS 67202 316-262-2691 • FAX 316-262-3003 | | | |
| Designed by | RPC, RWM | Checked by | WDH |
| Drawn by | JGP | Date | April, 2002 Job No. 97362 |