


FHWA REGION NO.	STATE	PROJECT NO.	YEAR	SHEET NO.	TOTAL SHEETS
7	KANSAS	54-87 K-6657-01	2002	807	1122

DATE	BY
REFERENCES NOTED	REFERENCES CHECKED

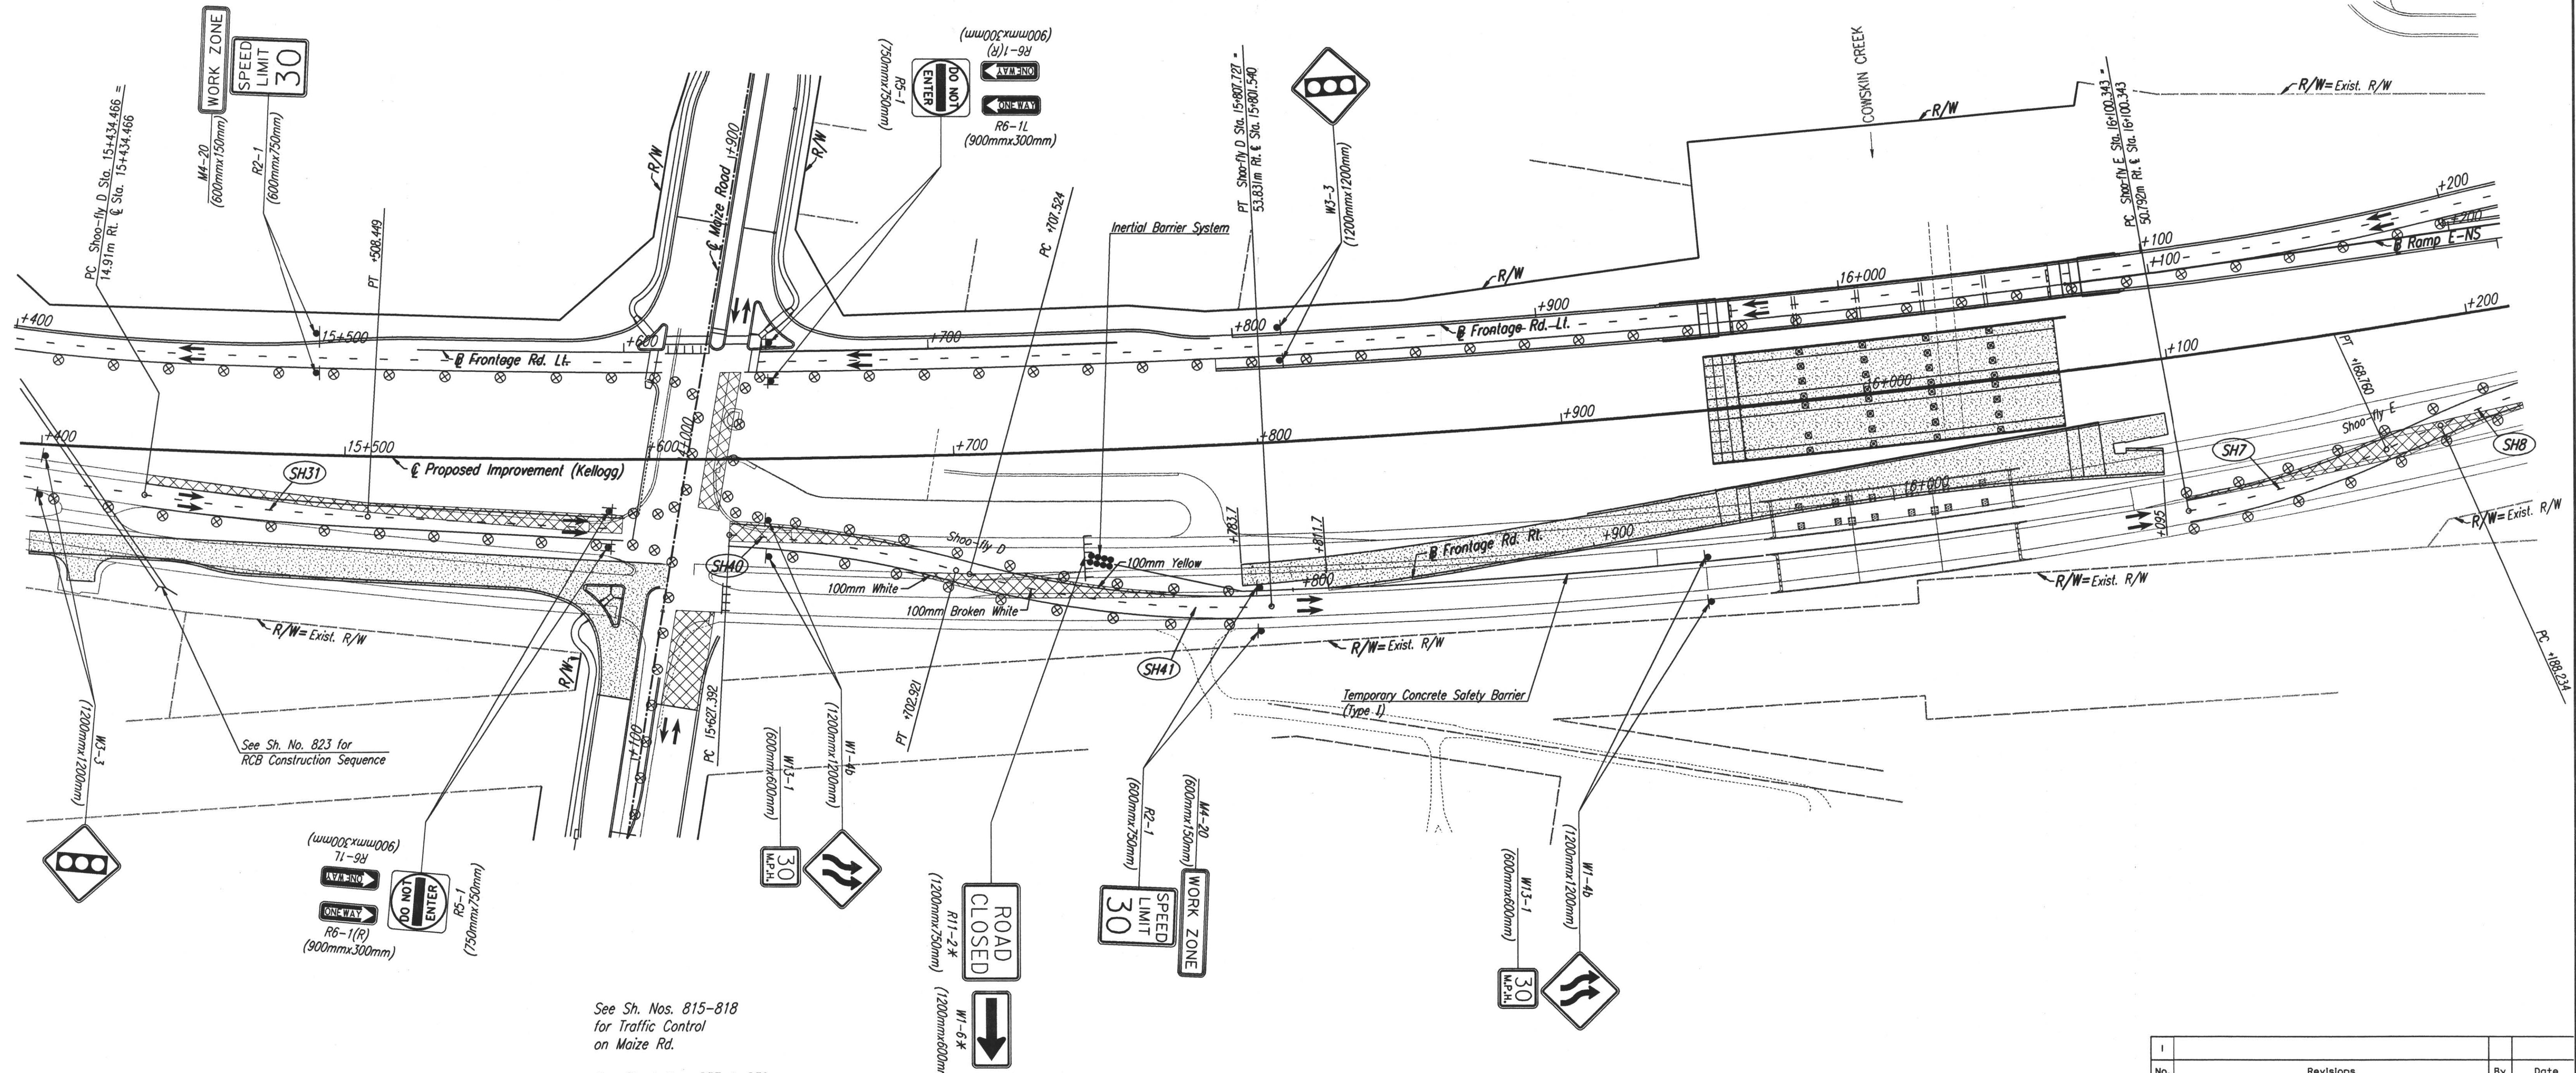

See Sh. No. 823 for RCB Construction Sequence

See Sh. Nos. 815-818 for Traffic Control on Maize Rd.
See Sheet Nos. 837 & 839 for Temporary Traffic Signal.

DSNR: OPER: JGP SCALE: 1:1000
 I:/1997/97362/SEQUENCE/STAGE 2A/PL154.DGN 1-17-2002 16:06:22 LAST REV: 4-15-2002 BY: svb

No.	Revisions	By	Date

CITY OF WICHITA
TRAFFIC CONTROL
STAGE 2A
STA. 15+400 TO STA. 16+200
SEDGWICK COUNTY

Professional Engineering Consultants, P.A.
 303 S. TOPEKA • WICHITA, KANSAS 67202
 316-262-2691 • FAX 316-262-3003

Designed by	RPG, RWM	Checked by	WDH
Drawn by	JGP	Date	Apr 11, 2002 Job No. 97362