


FHWA REGION NO.	STATE	PROJECT NO.	YEAR	SHEET NO.	TOTAL SHEETS
7	KANSAS	54-87 K-6657-01	2002	810	1122

DATE	
BY	
REFERENCES NOTED	
REFERENCES CHECKED	

DSNR: OPER: JGP SCALE: 1:1000
 1-1997/97362/SEQUENCE/STAGE 2A/PL178.DGN 1-18-2002 15:00:05 LAST REV: 4-15-01 BY: svb

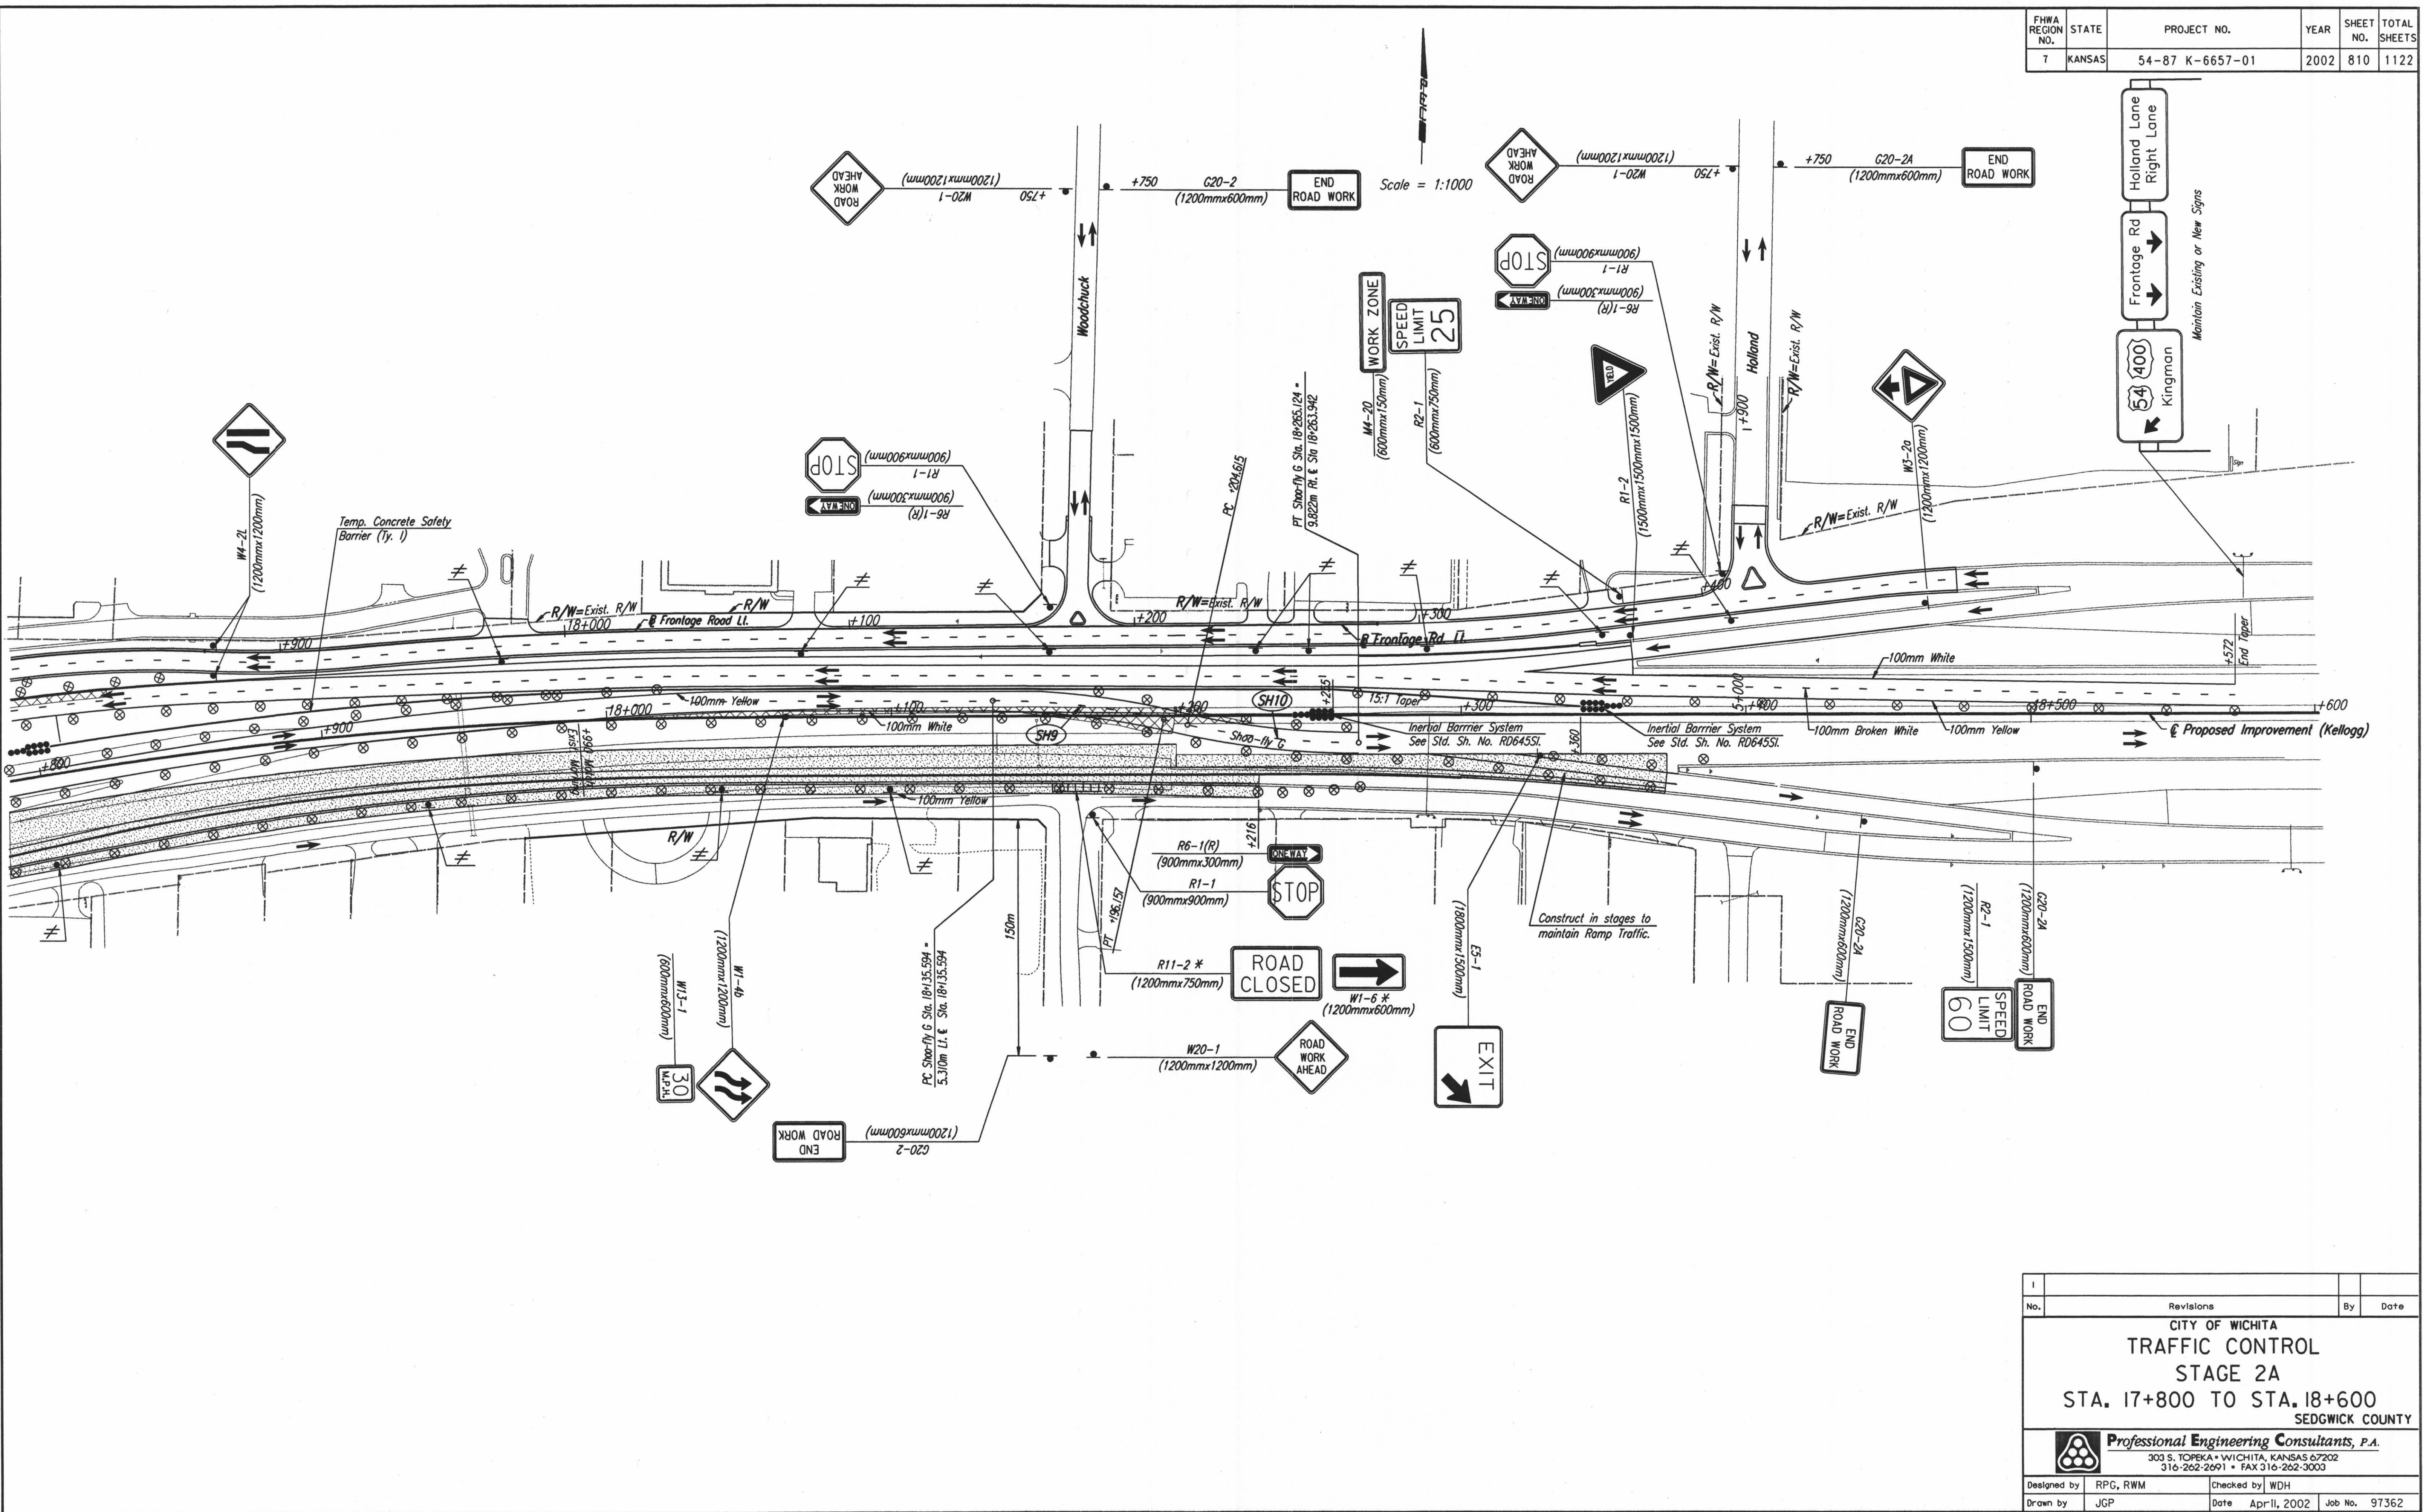

No.	Revisions	By	Date

CITY OF WICHITA
TRAFFIC CONTROL
STAGE 2A
STA. 17+800 TO STA. 18+600
 SEDGWICK COUNTY

Professional Engineering Consultants, P.A.
303 S. TOPEKA • WICHITA, KANSAS 67202
 316-262-2691 • FAX 316-262-3003

Designed by	RPG, RWM	Checked by	WDH
Drawn by	JGP	Date	April, 2002
		Job No.	97362