


FHWA REGION NO.	STATE	PROJECT NO.	YEAR	SHEET NO.	TOTAL SHEETS
7	KANSAS	54-87 K-6657-01	2002	811	1122

BY	DATE
REFERENCES NOTED	
REFERENCES CHECKED	

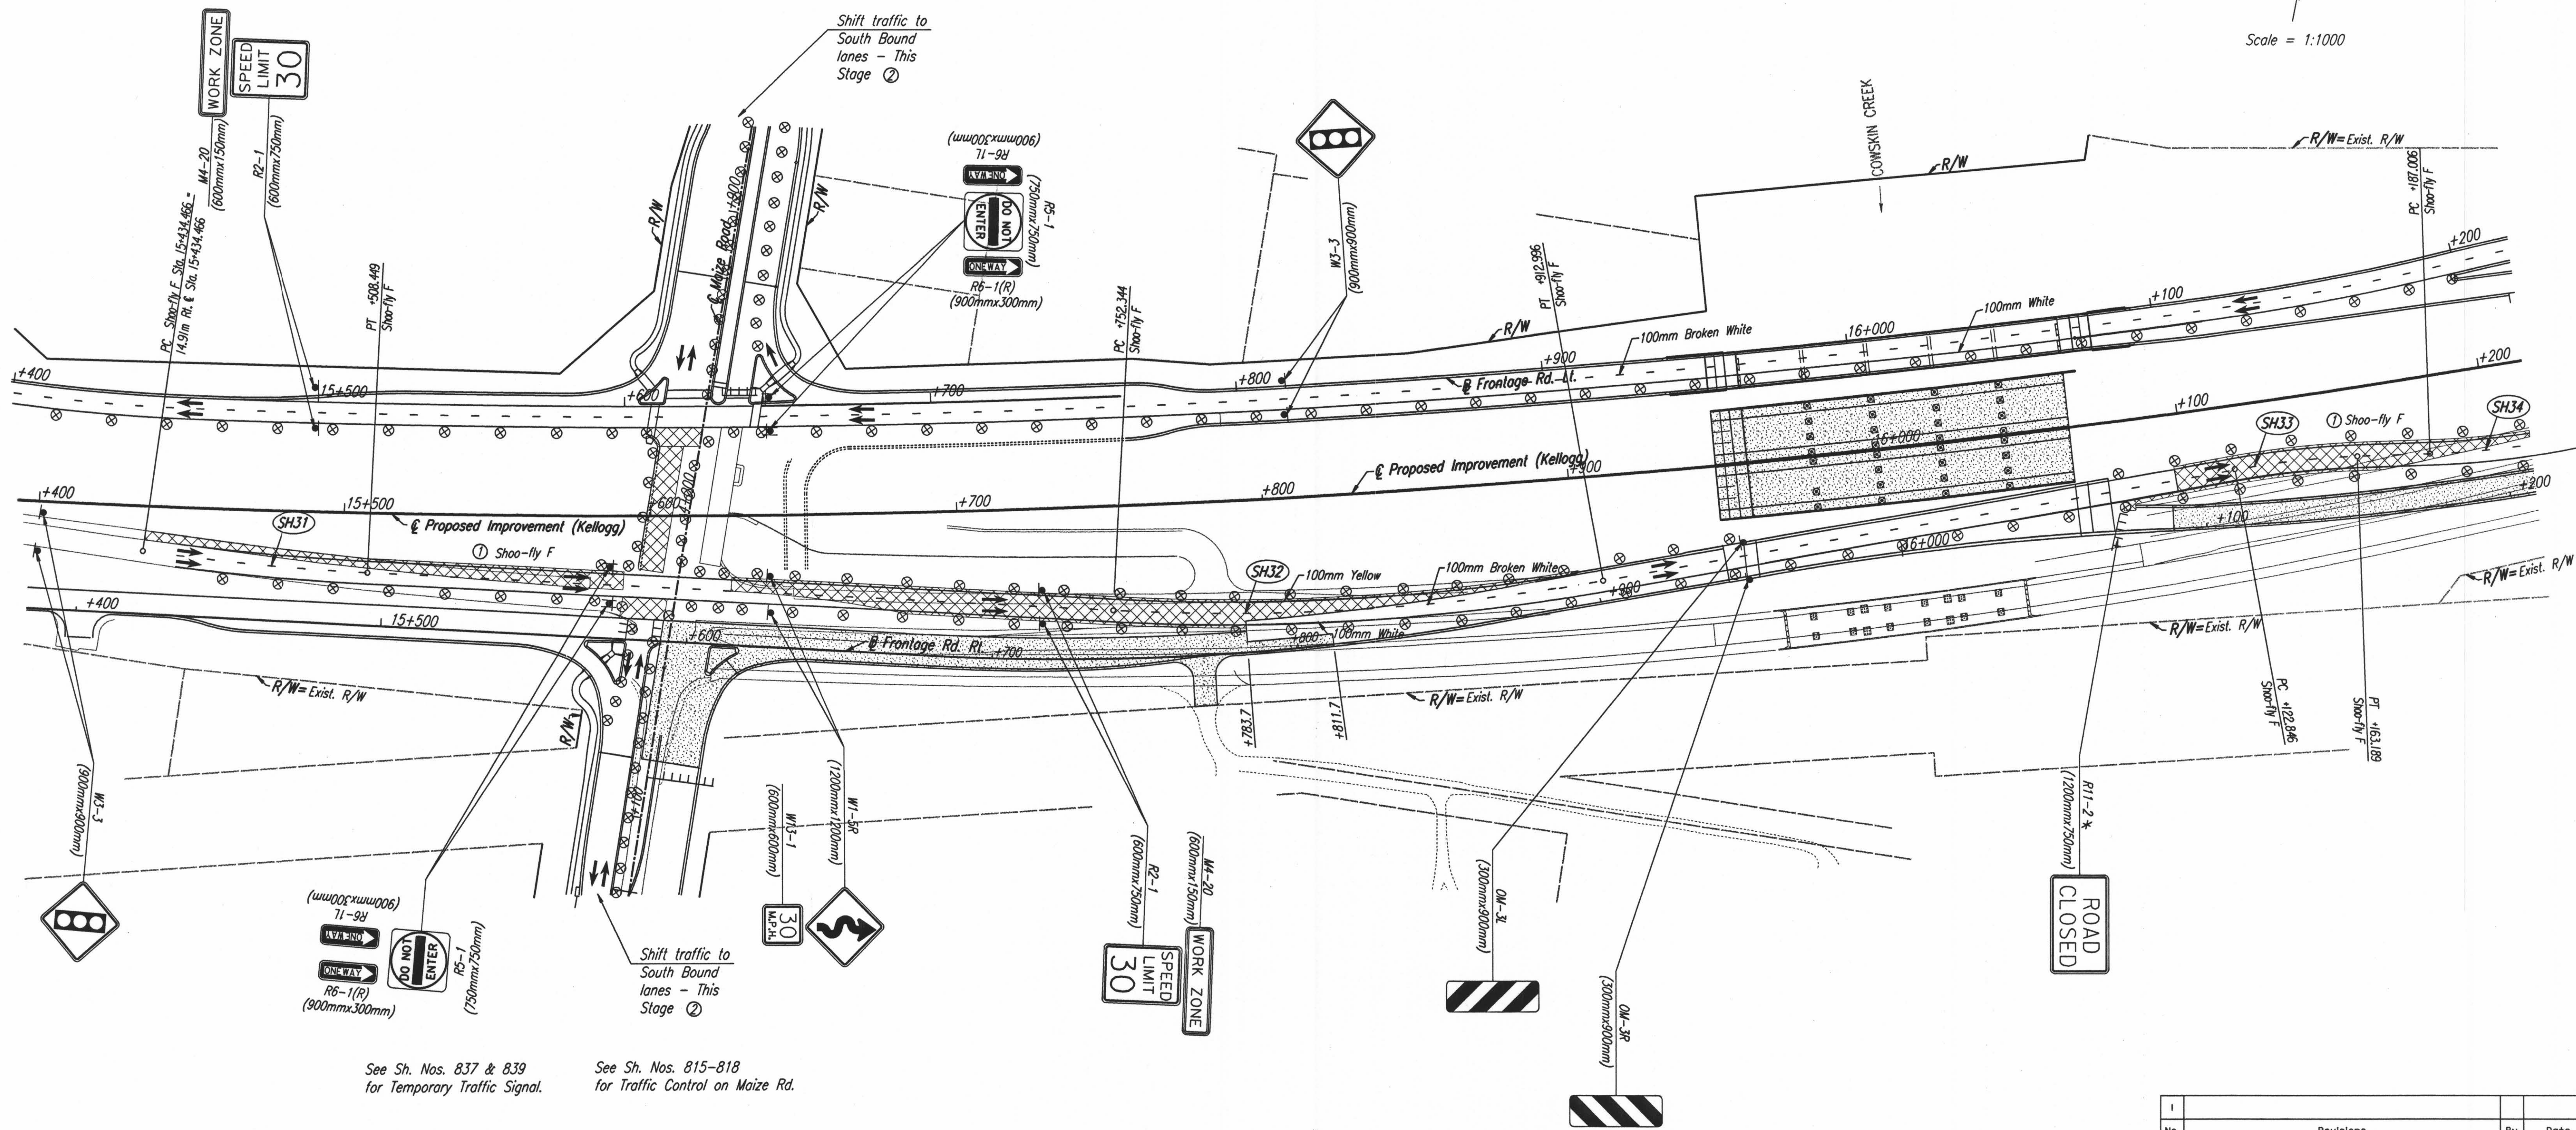

DSNR: 1:1000 SCALE: JGP OPER: 1-19-2002 9:02:23 LAST REV: 4-15-2002 BY: svb
 i:/1997/97362/SEQUENCE/STAGE 2B/PL154.DGN 1-19-2002 9:02:23 LAST REV: 4-15-2002 BY: svb

See Sh. Nos. 837 & 839 for Temporary Traffic Signal.

See Sh. Nos. 815-818 for Traffic Control on Maize Rd.

- ① See Sh. No. 845 for Shoo-fly F Profile.
- ② Contractor to submit Traffic Control Plan to Engineer for Approval.

No.	Revisions	By	Date
CITY OF WICHITA TRAFFIC CONTROL STAGE 2B STA. 15+400 TO STA. 16+200 SEDGWICK COUNTY			
Professional Engineering Consultants, P.A. <small>303 S. TOPEKA • WICHITA, KANSAS 67202 316-262-2691 • FAX 316-262-3003</small>			
Designed by	RPC, RWM	Checked by	WDH
Drawn by	JGP	Date	April, 2002 Job No. 97362