


FHWA REGION NO.	STATE	PROJECT NO.	YEAR	SHEET NO.	TOTAL SHEETS
7	KANSAS	54-87 K-6657-01	2002	8140	1122

REFERENCES NOTED	DATE
REFERENCES CHECKED	

DSNR: OPER: JGP SCALE: 1:1000
 I:/1997/97362/SEQUENCE/STAGE 2B/PL162.DGN 1-19-2002 11:05:16 LAST REV: 3-29-2002 BY: svb

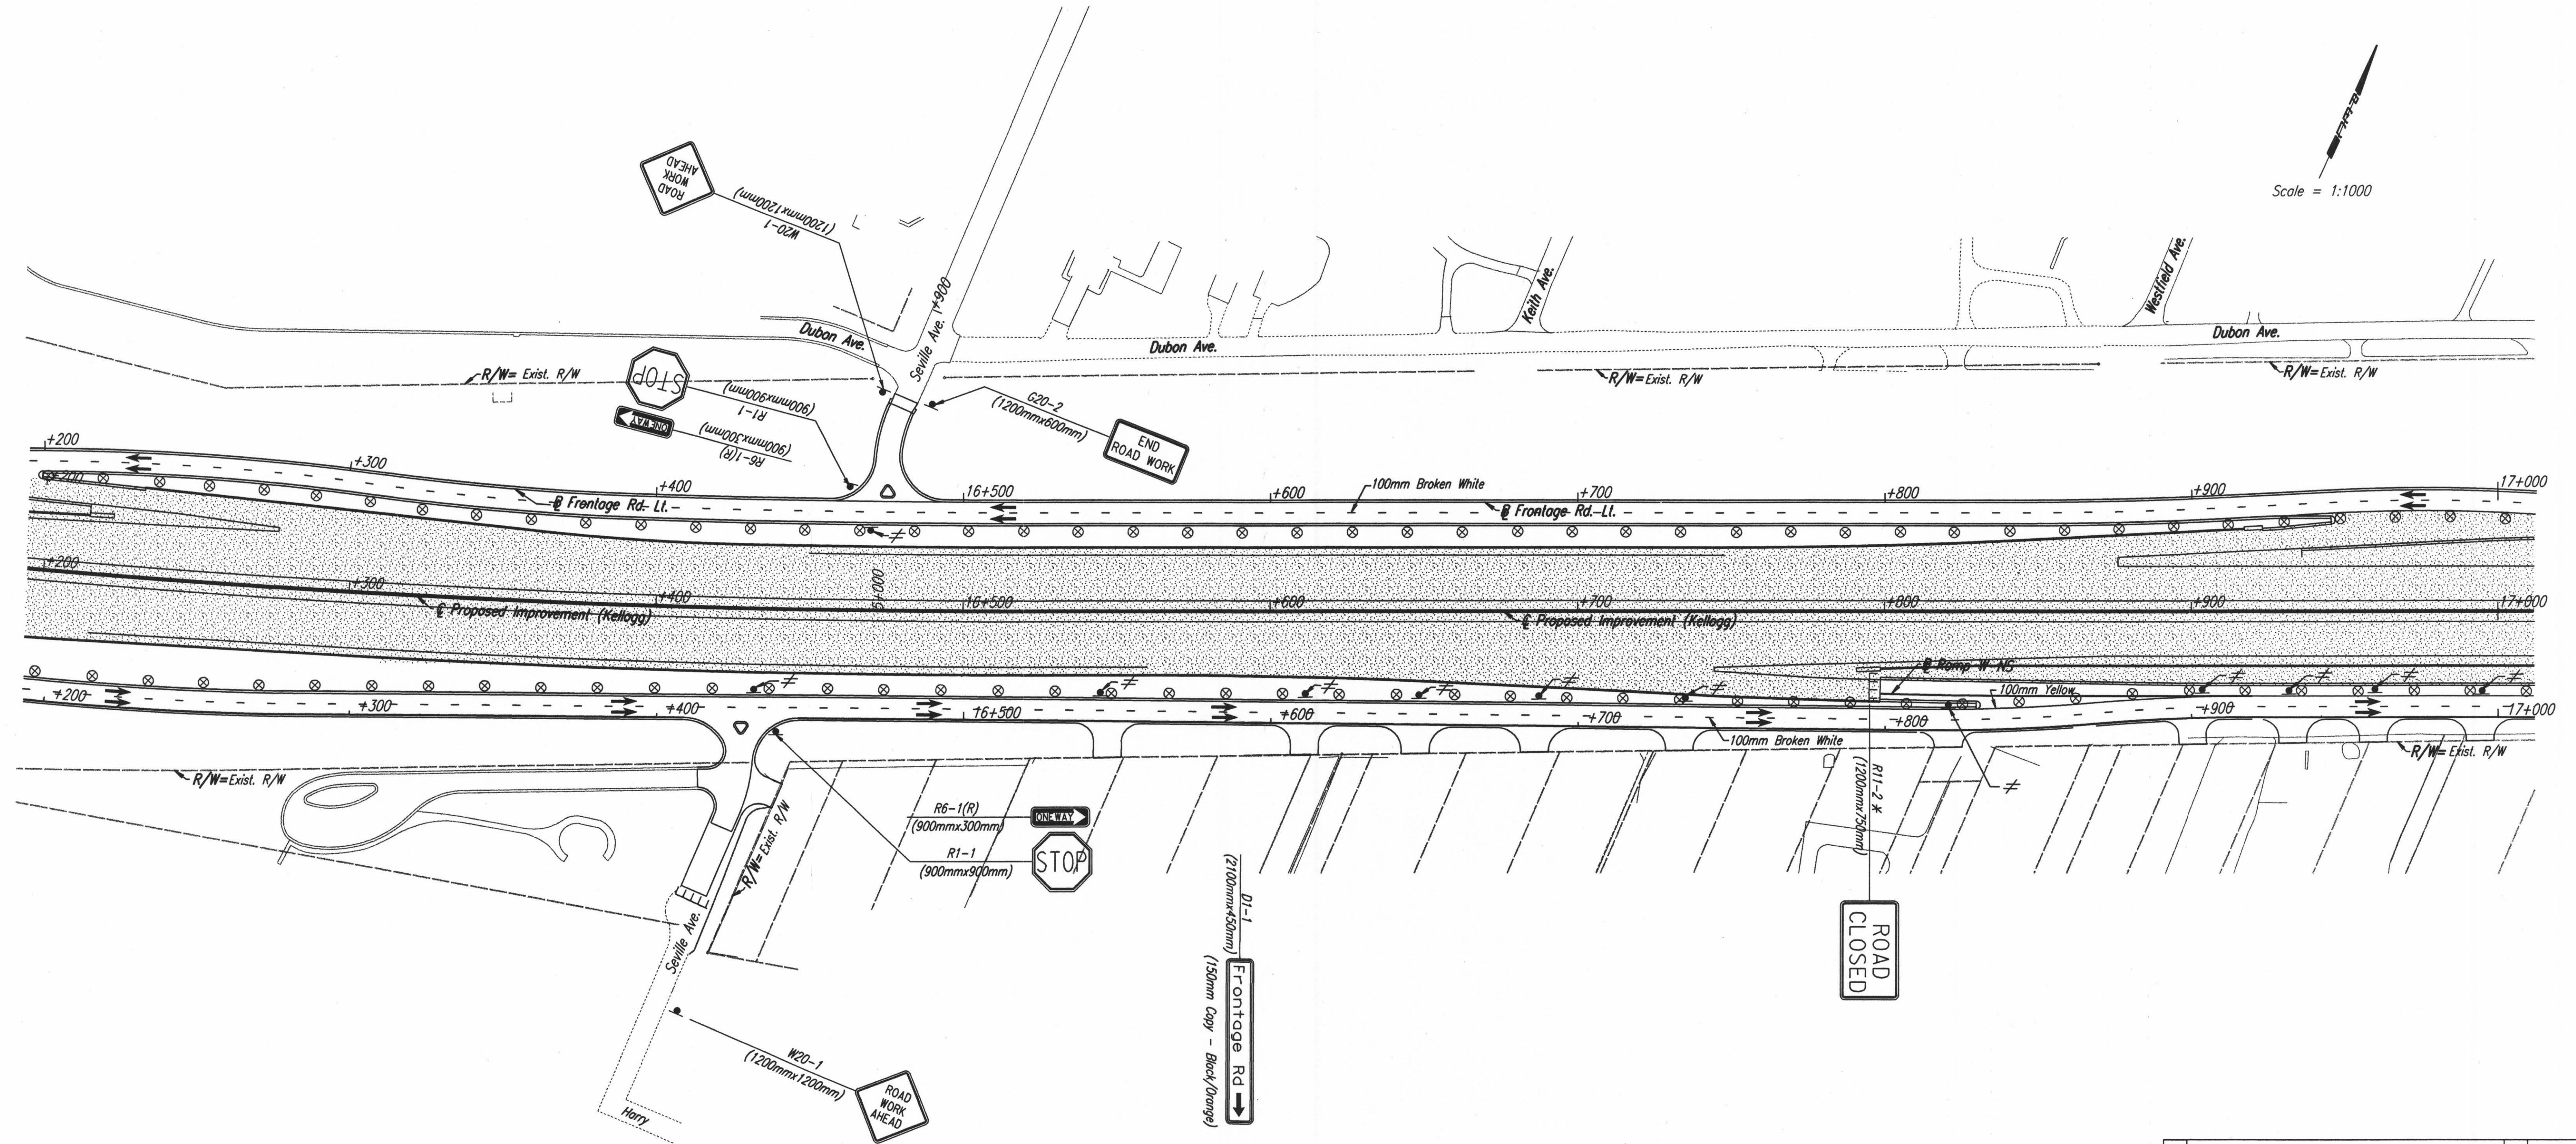

No.	Revisions	By	Date
CITY OF WICHITA TRAFFIC CONTROL STAGE 3 STA. 16+200 TO STA. 17+000 SEDGWICK COUNTY			
Professional Engineering Consultants, P.A. 303 S. TOPEKA • WICHITA, KANSAS 67202 316-262-2691 • FAX 316-262-3003			
Designed by	RPG, RWM	Checked by	WDH
Drawn by	JGP	Date	April, 2002 Job No. 97362