


FHWA REGION NO.	STATE	PROJECT NO.	YEAR	SHEET NO.	TOTAL SHEETS
7	KANSAS	54-87 K-6657-01	2002	814E	1122

See Sh. Nos. 837 & 842 for Temporary Traffic Signal.
See Sh. Nos. 815-818 for Traffic Control on Tyler Rd.

DATE	BY
REFERENCES NOTED	REFERENCES CHECKED

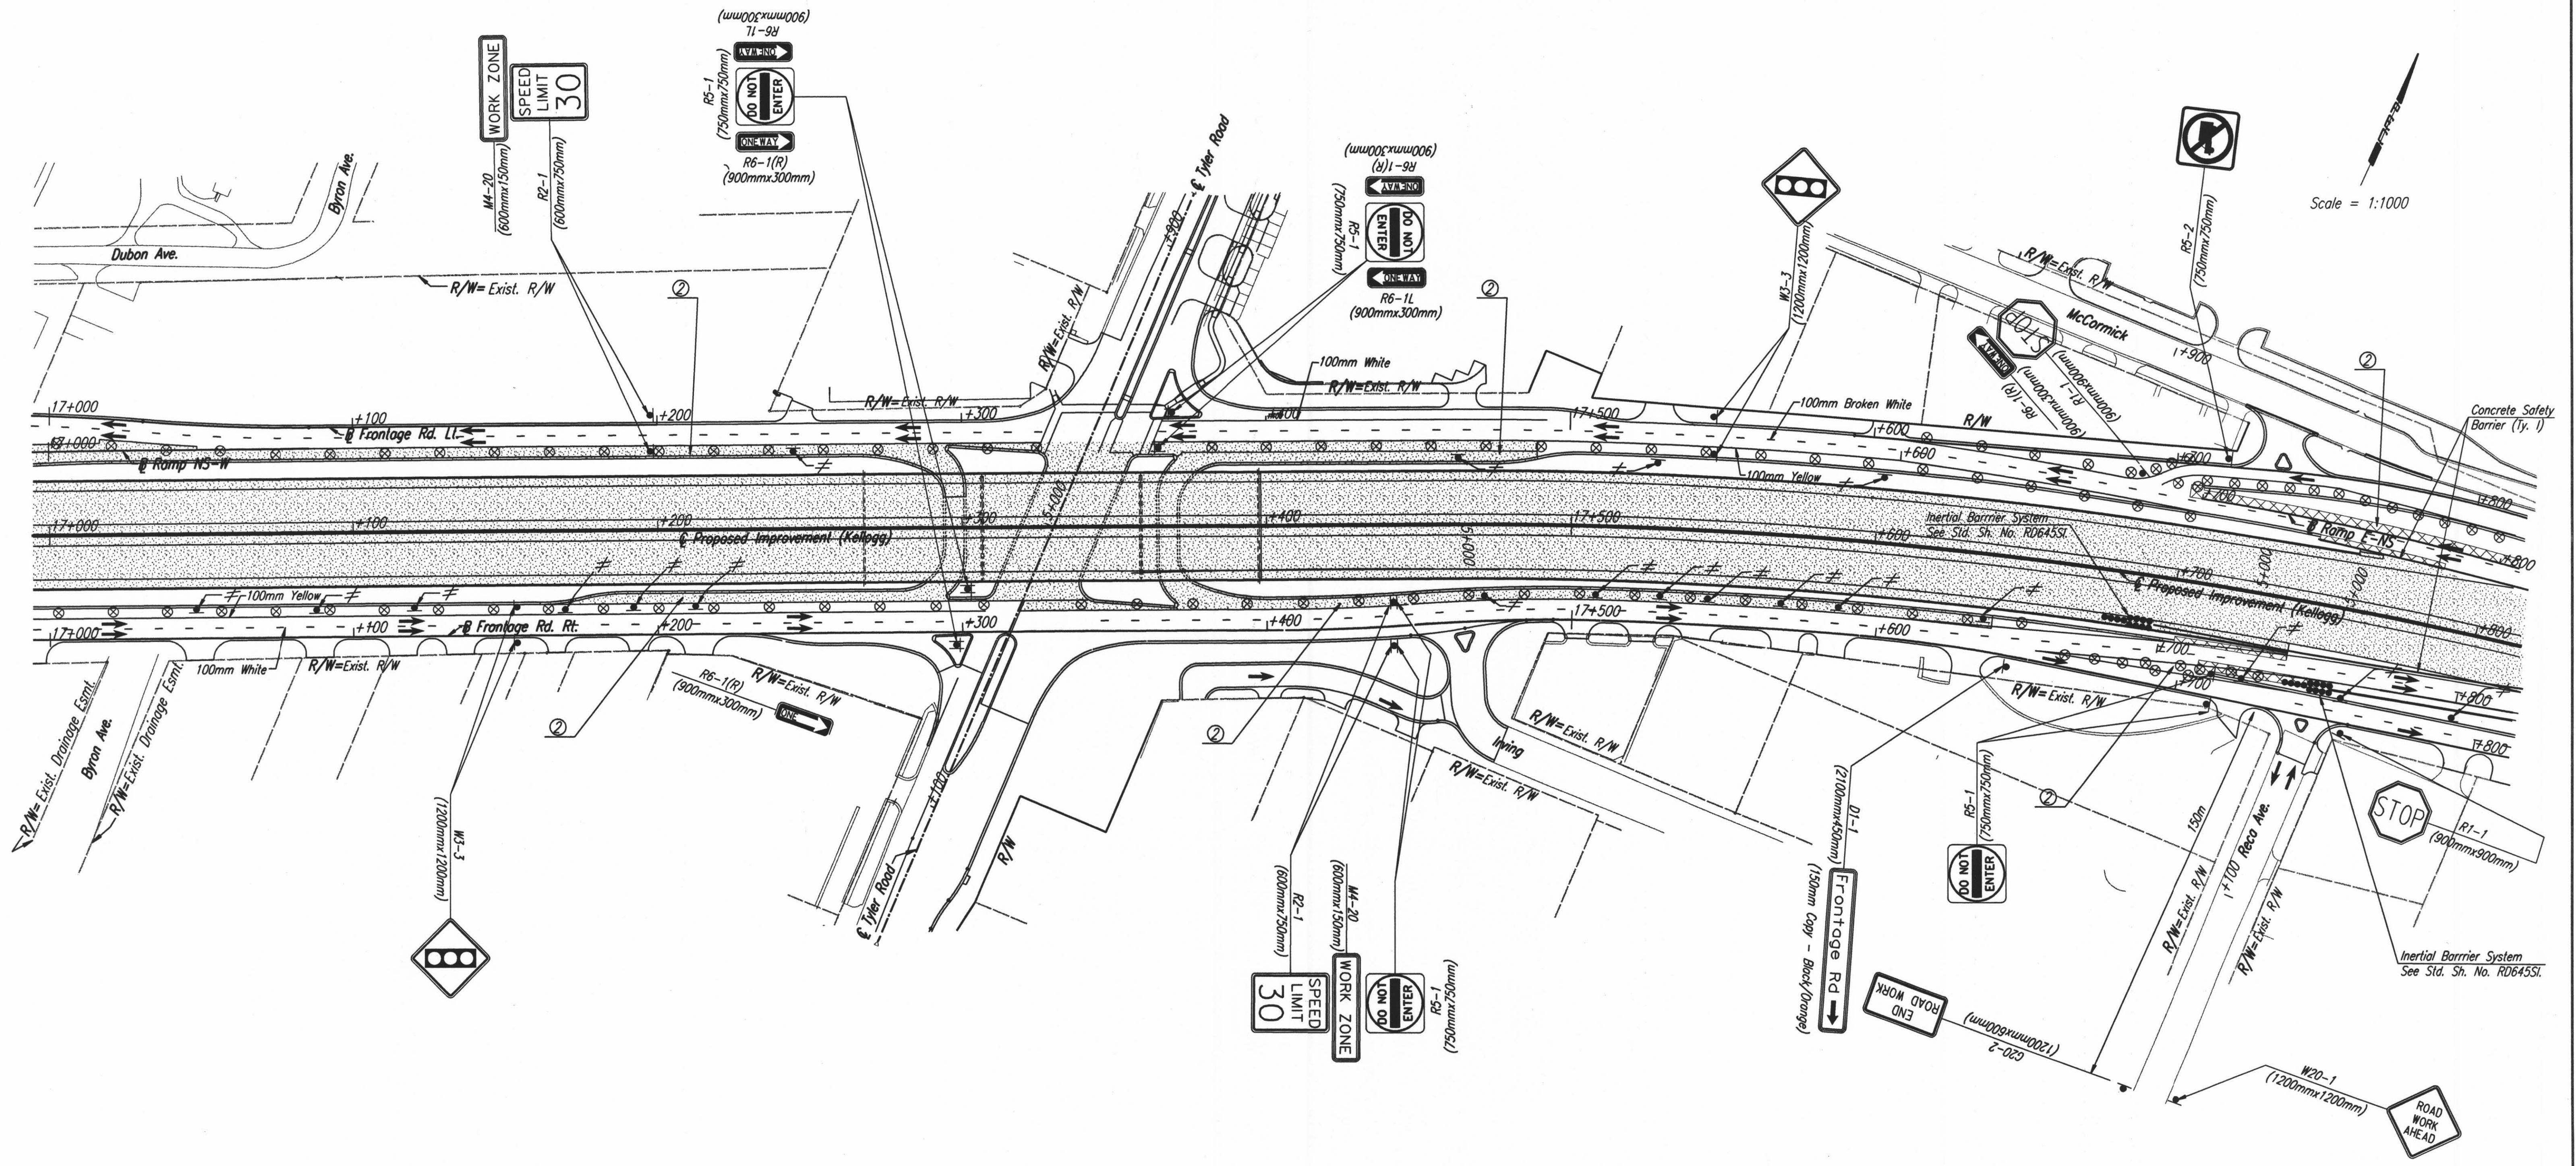

Scale = 1:1000

DSNR: OPER: JGP SCALE: 1:1000
 i:/1997/97362/SEQUENCE/STAGE 3/PL170.DGN 1-18-2002 14:56:19 LAST REV: 3-29-2002 BY: svb

- ① May use existing sign relocated from Sta. 17+460.
- ② Complete Frontage Road & Ramp Construction During Stage 4 as Required to Clear Retaining Wall Construction.

No.	Revisions	By	Date
CITY OF WICHITA TRAFFIC CONTROL STAGE 3 STA. 17+000 TO STA. 17+800 SEDGWICK COUNTY			
Professional Engineering Consultants, P.A. <small>303 S. TOPEKA • WICHITA, KANSAS 67202 316-262-2691 • FAX 316-262-3003</small>			
Designed by	RPC, RWM	Checked by	WDH
Drawn by	JGP	Date	Apr 11, 2002
		Job No.	97362