
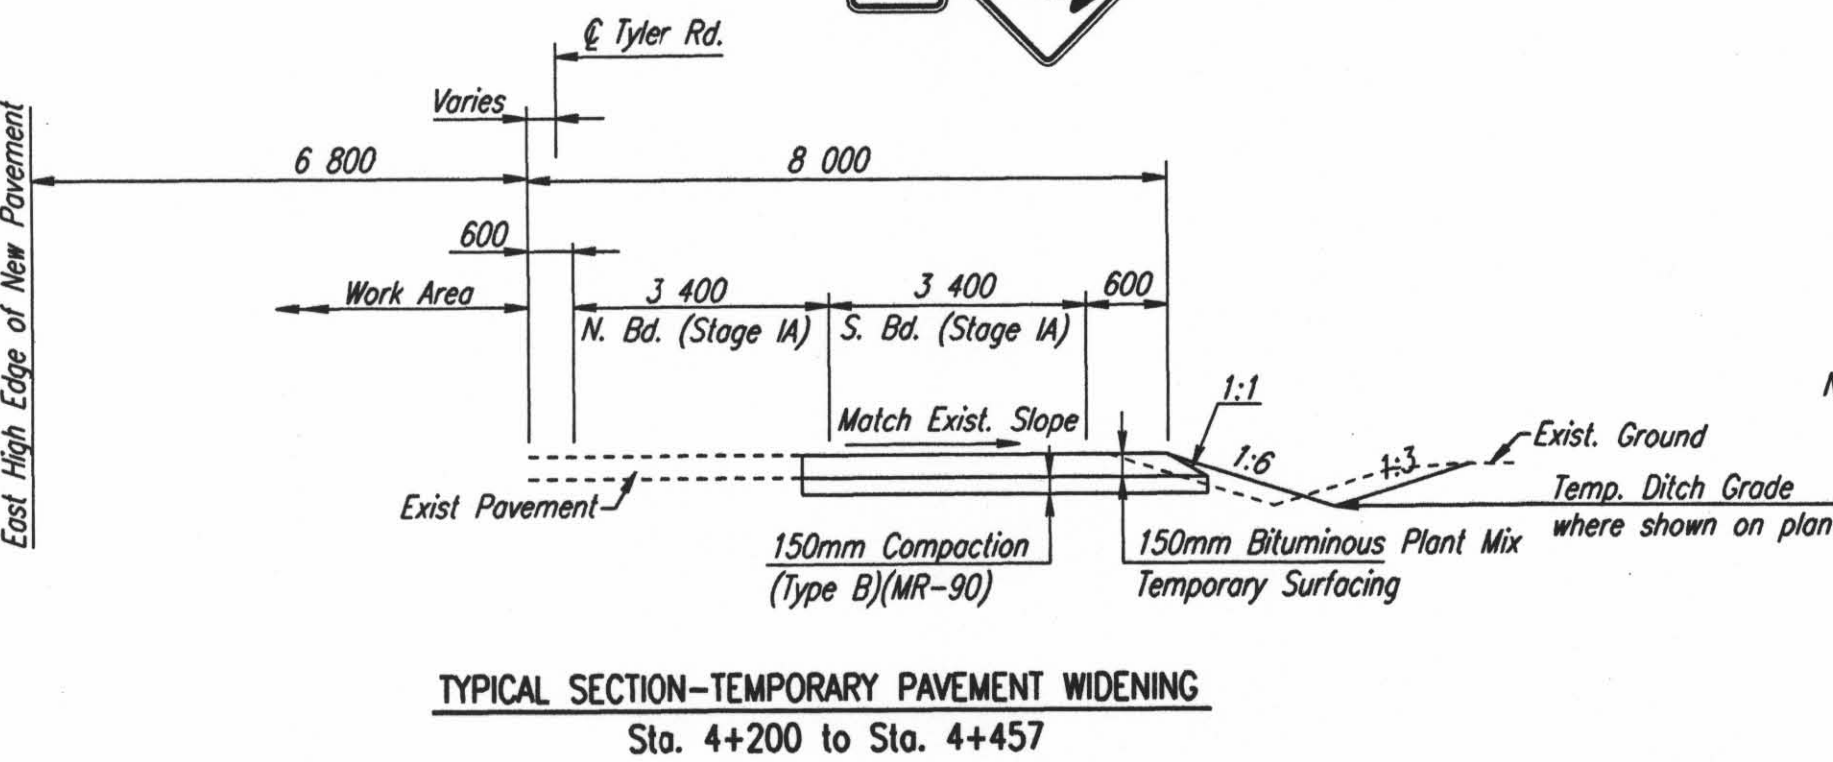


FHWA REGION NO.	STATE	PROJECT NO.	YEAR	SHEET NO.	TOTAL SHEETS
7	KANSAS	54-87 K-6657-01	2002	816	1122

DATE	
BY	
REFERENCES NOTED	
REFERENCES CHECKED	

DSNR: OPER: JGP SCALE: 1:1000  
 I:/1997/97362/SEQUENCE/STAGE IA/MZPL4000.DGN 1-09-2002 9:36:08 LAST REV: 4-15-2002 BY: svb

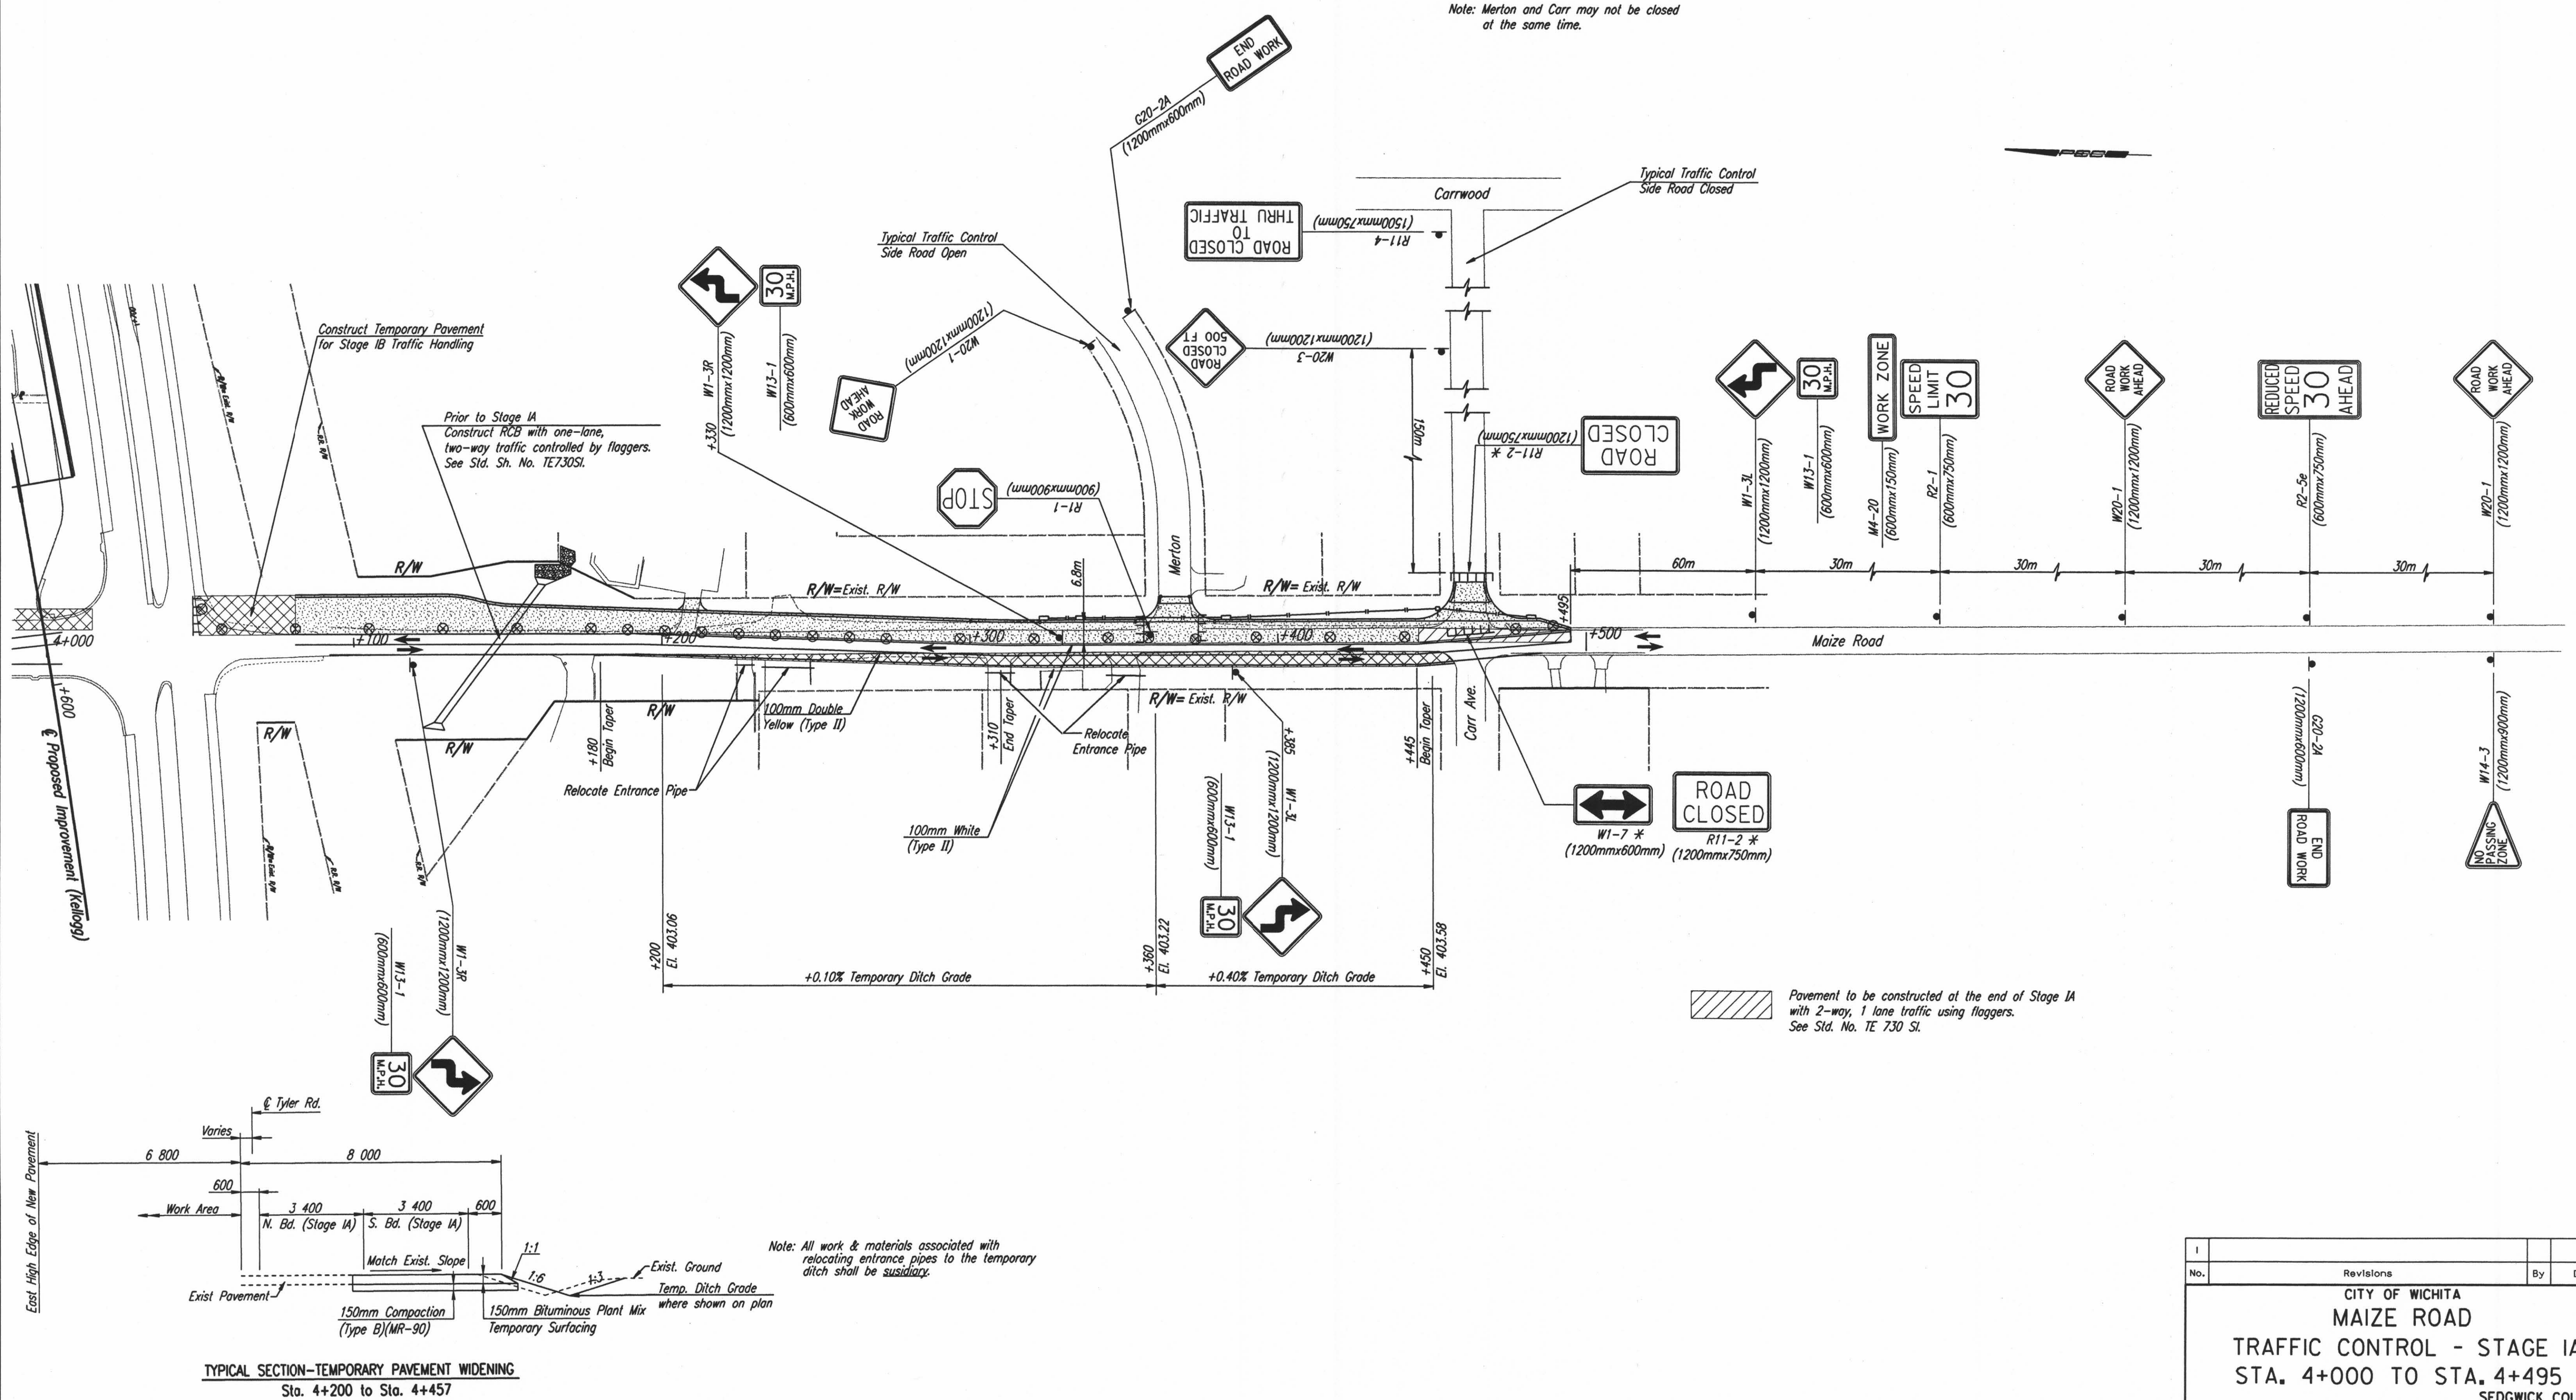

Pavement to be constructed at the end of Stage IA with 2-way, 1 lane traffic using flaggers. See Std. No. TE 730 SI.

Revisions		By	Date
<b>CITY OF WICHITA</b> <b>MAIZE ROAD</b> <b>TRAFFIC CONTROL - STAGE IA</b> <b>STA. 4+000 TO STA. 4+495</b> <b>SEDGWICK COUNTY</b>			
 <b>Professional Engineering Consultants, P.A.</b> 303 S. TOPEKA • WICHITA, KANSAS 67202 316-262-2691 • FAX 316-262-3003			
Designed by	RPC, RWM	Checked by	WDH
Drawn by	JGP	Date	WDH Job No. 97362