


REFER TO STD. TE710SI FOR ADDITIONAL INFORMATION ON TRAFFIC CONTROL SIGNS AND SIGN SPACING.
 REFER TO STD. TE702SI FOR INFORMATION ON TAPERS AND CHANNELIZING DEVICES.
 REFER TO STD. TE700SI FOR LENGTH OF BUFFER SPACE.

NOTE: NO TRAFFIC CONTROL IS REQUIRED IF THE WORK AREA IS LOCATED OUTSIDE OF THE CLEAR ZONE.

FOR OPERATIONS OF 60 MINUTES OR LESS, ALL SIGNS AND CHANNELIZING DEVICES MAY BE ELIMINATED IF A VEHICLE WITH AN ACTIVATED FLASHING OR REVOLVING YELLOW LIGHT IS USED.

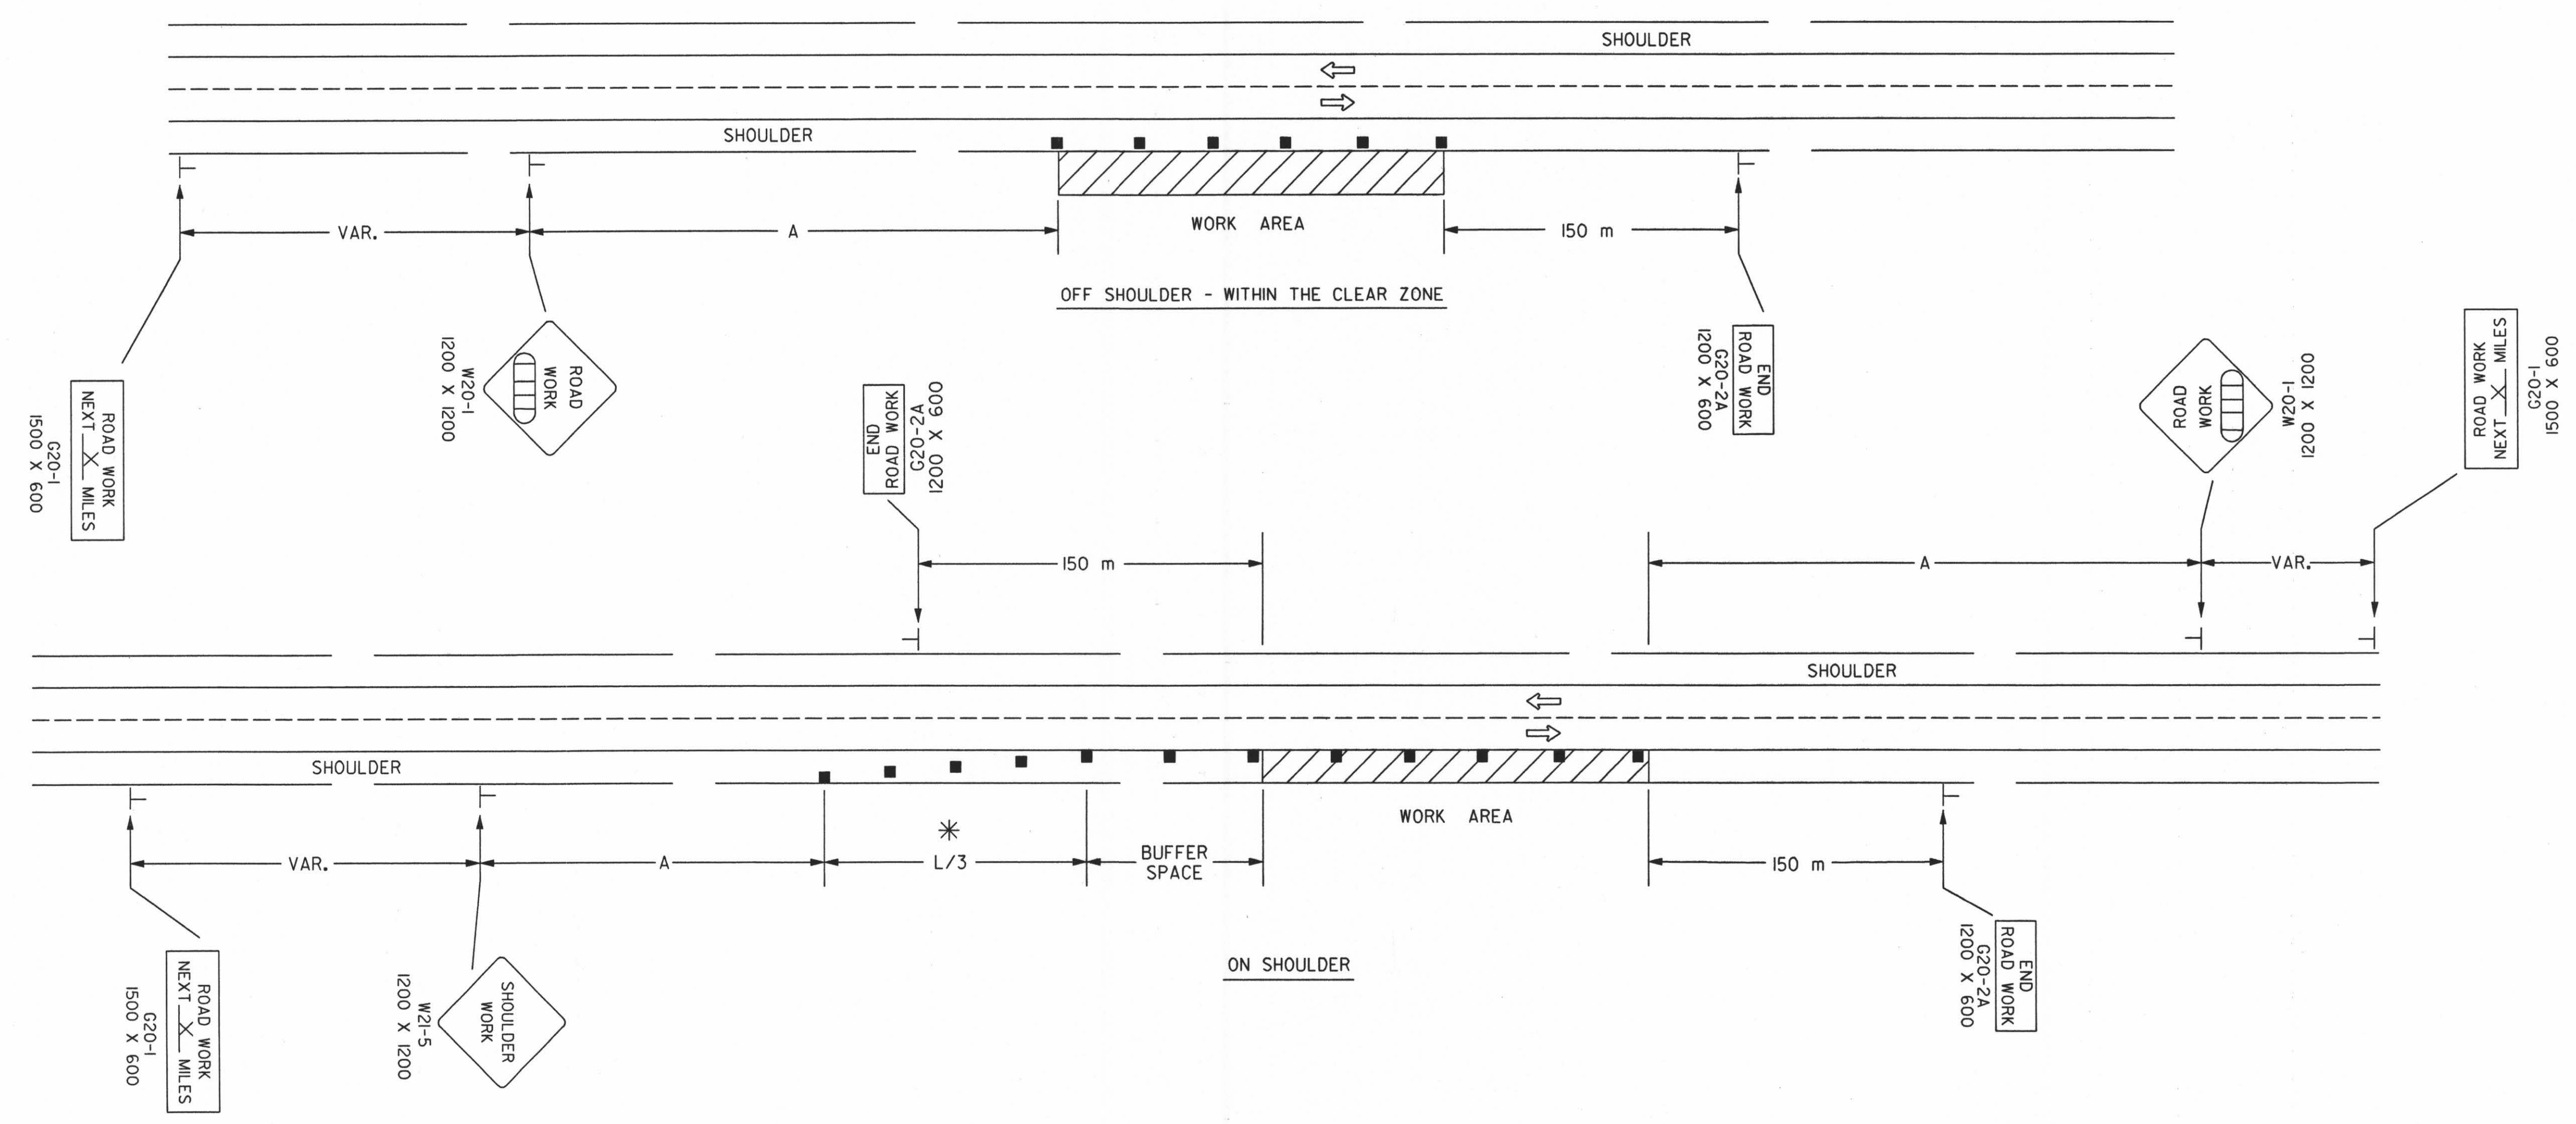

WHEN CONCRETE SAFETY BARRIER IS USED, CHANNELIZING DEVICES ARE NOT NEEDED ALONG THE TANGENT BARRIER SECTION.

* OMIT TAPER IF PAVED SHOULDER IS LESS THAN 2.4 METERS WIDE.

X Length To The Nearest Whole Mile
 ■ Channelizing Device
 □□□□ AHEAD, 1500 FT OR 1 MILE

DSNR: OPER: JGP SCALE: 1:1997/97362/SEQUENCE/STANDARDS/TE720SI.DGN 1-30-2002 10:39:19 LAST REV: 3-29-2002 BY: svb

3				
2				
1				
NO.	DATE	REVISION	BY	APP'D

KANSAS DEPARTMENT OF TRANSPORTATION
 TYPICAL TRAFFIC CONTROL
 WORK ON OR NEAR THE SHOULDER
 UNDIVIDED HIGHWAY (2 OR 4 LANE)

TE720SI 9/1/00

DESIGNED	L.E.R.	9-1-00	APP'D	Michael P. McKenna
DESIGN CK.	DETAIL CK.	QUANTITIES	QUAN. CK.	TRACE CK.