
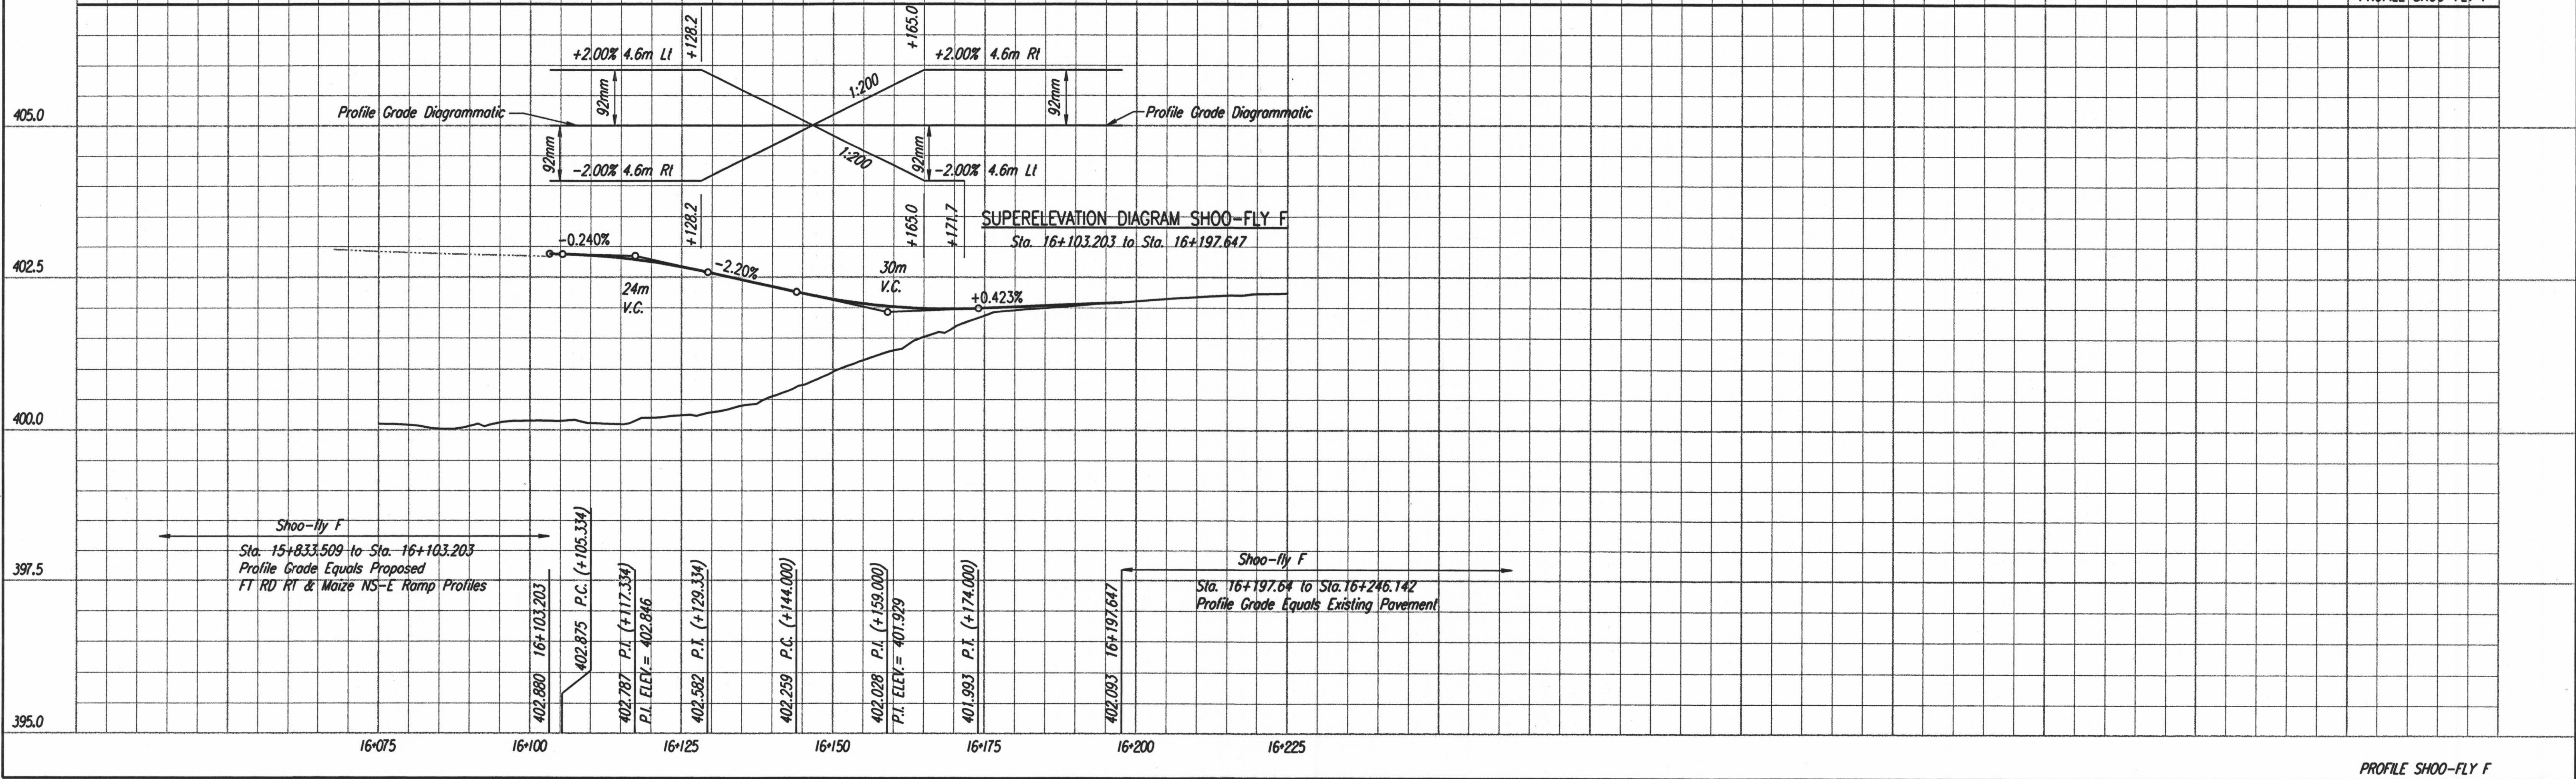


DATE	
BY	
SURVEYED	
PLOTTED	
INKED	
DESIGNED	
SQUAD	

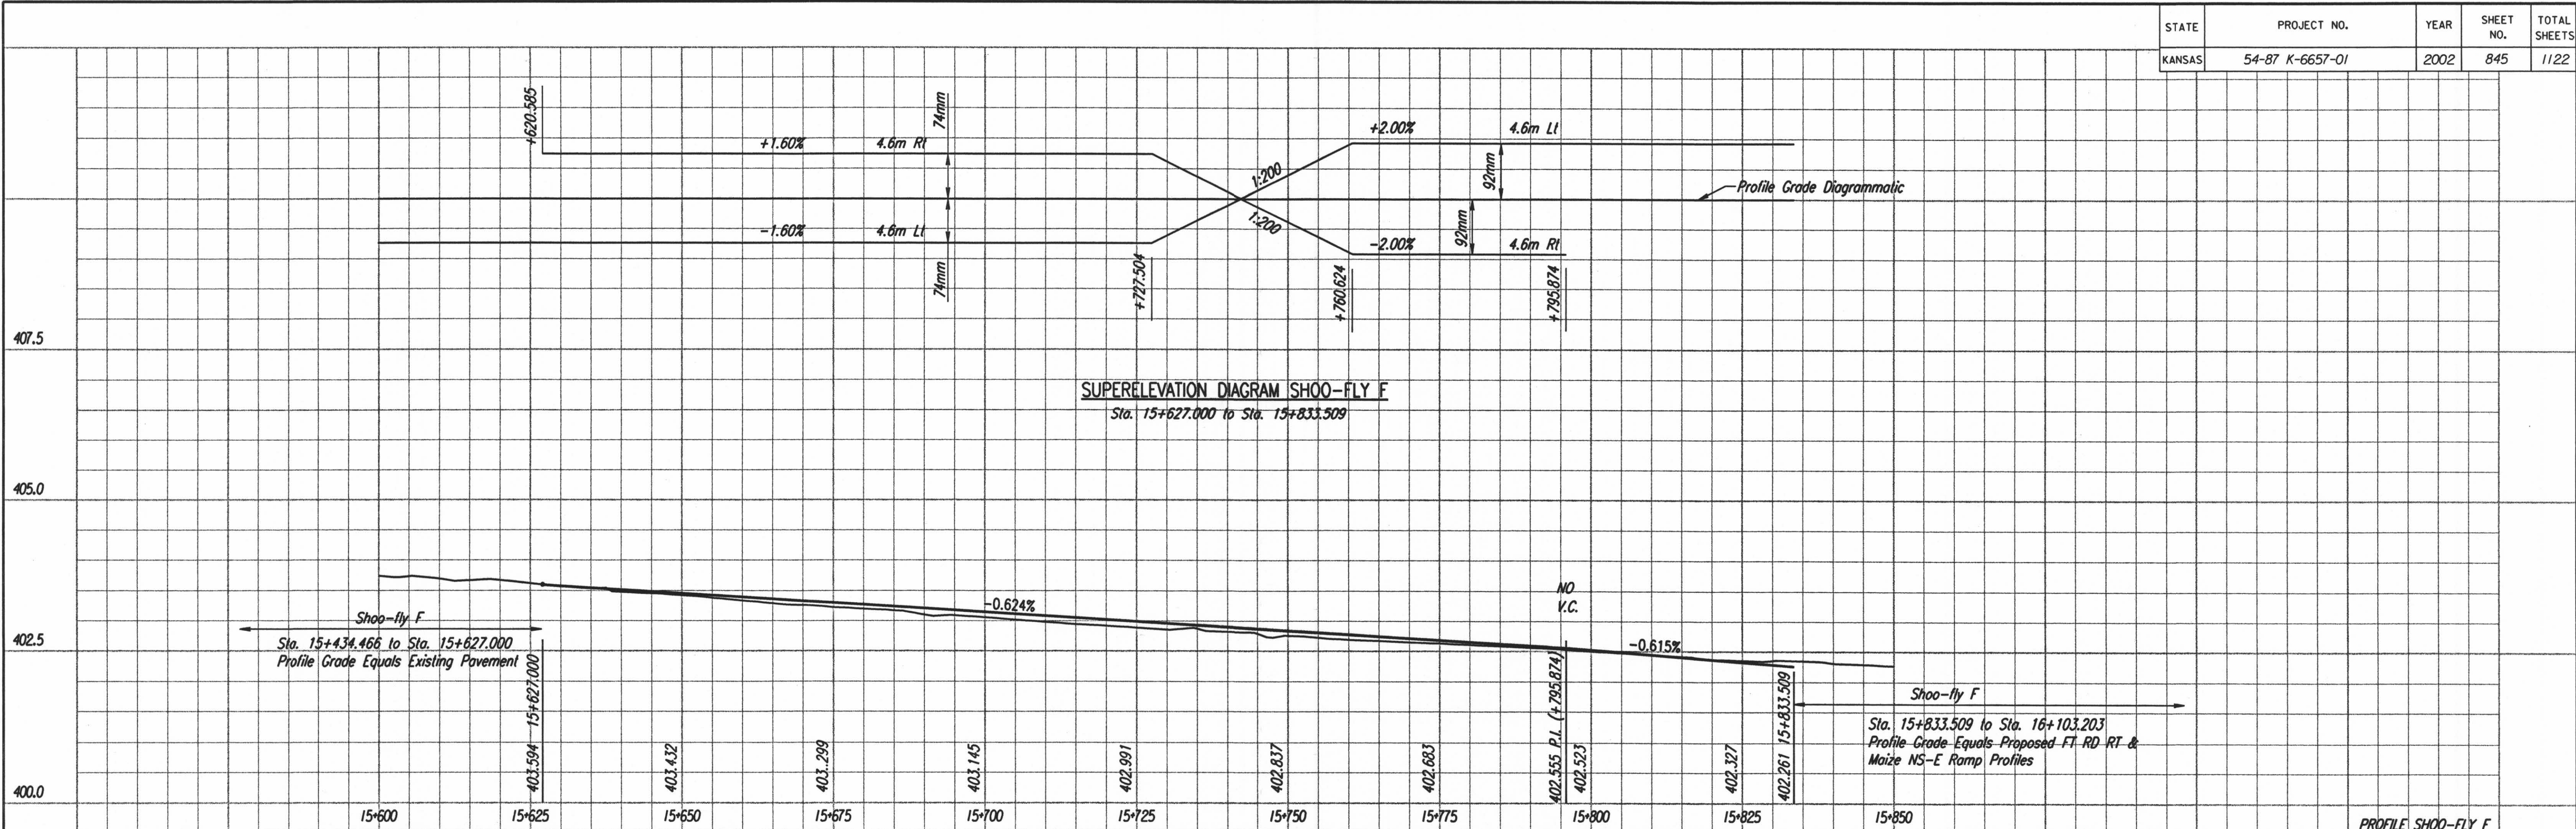

DSNR: RWM OPER: JSB SCALE: 1:500
 i:/1997/97362/SHOOFLYS/SHOOF.DGN 2-13-2002 9:50:33 LAST REV: 3-29-2002 BY: sub