



FHWA REGION NO.	STATE	PROJECT NO.	YEAR	SHEET NO.	TOTAL SHEETS
7	KANSAS	54-87 K-6657-01	2002	879	1122

DATE	BY
REFERENCES NOTED	REFERENCES CHECKED

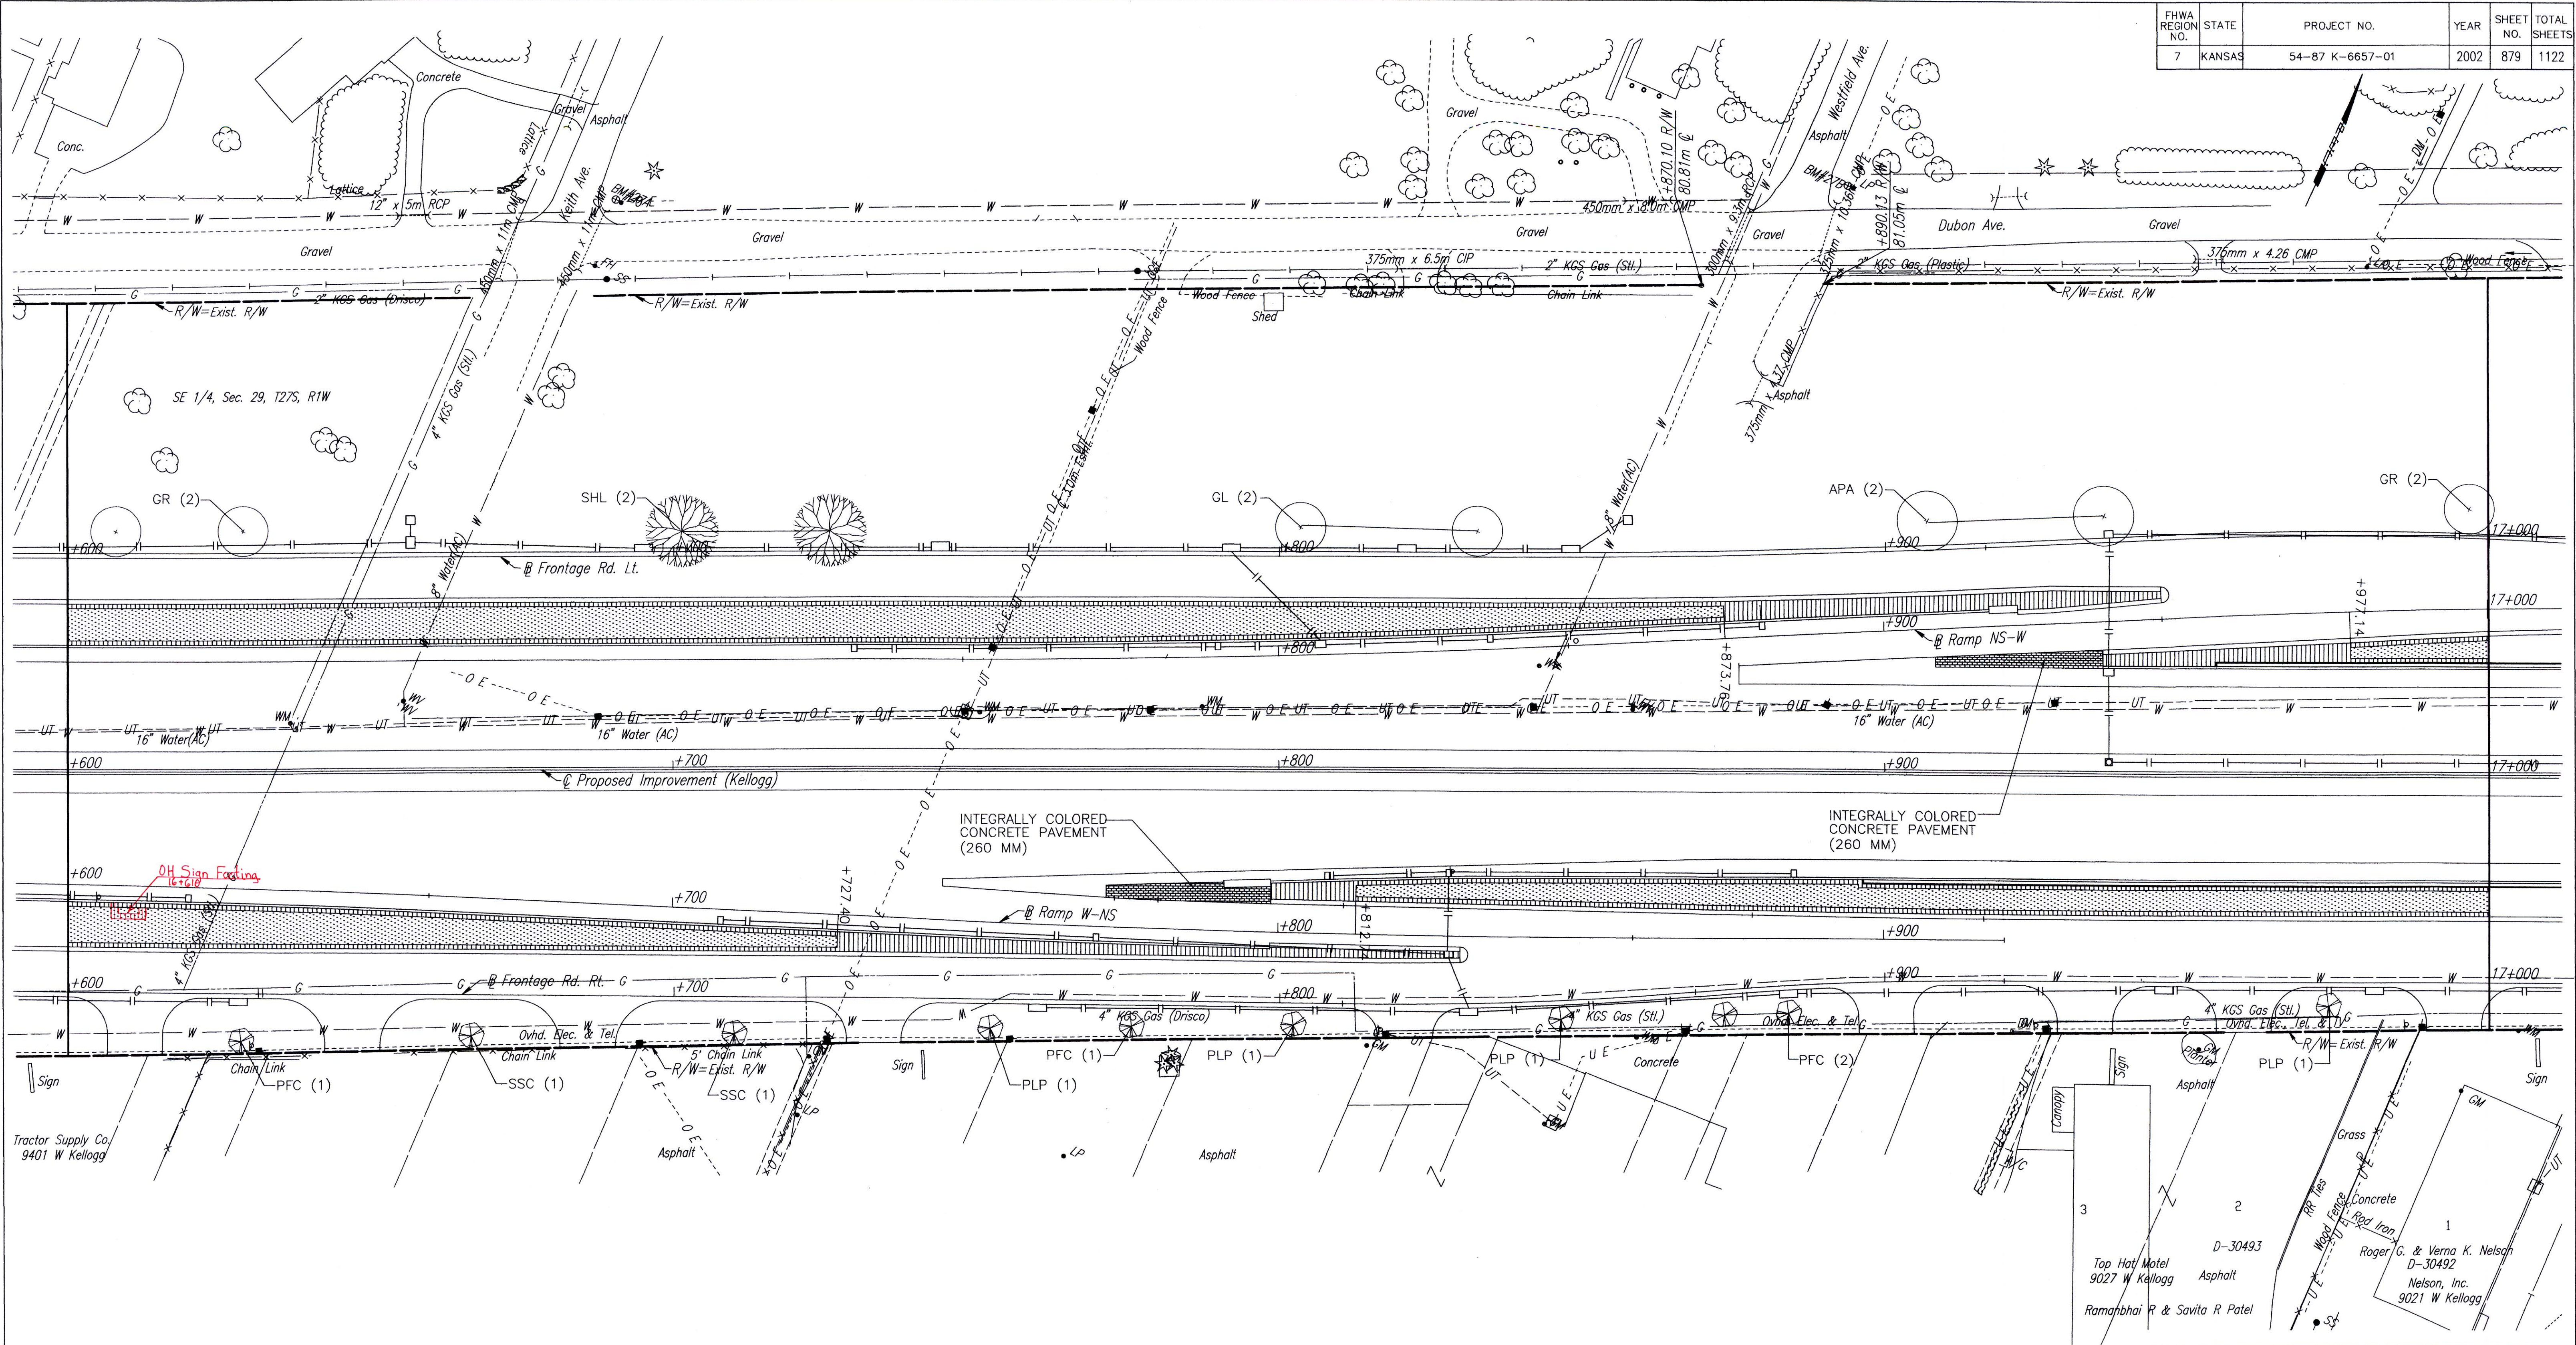

DSNR: OPER: DWR SCALE: 1:500
 F: 9934/15166

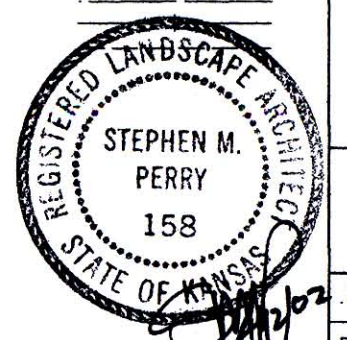

1		Revisions		By	Date
No.					
CITY OF WICHITA					
LANDSCAPE PLAN					
STA. 16+600 TO STA. 17+000					
SEDGWICK COUNTY					
Professional Engineering Consultants, P.A.					
303 S. TOPEKA • WICHITA, KANSAS 67202 316-262-2691 • FAX 316-262-3003					
Designed by	SMP	Checked by			
Drawn by	DWR	Date	April, 2002	Job No. 97362	