


FHWA REGION NO.	STATE	PROJECT NO.	YEAR	SHEET NO.	TOTAL SHEETS
7	KANSAS	54-87 K-6657-01	2002	880	1122

DATE	
BY	
REFERENCES NOTED	
REFERENCES CHECKED	

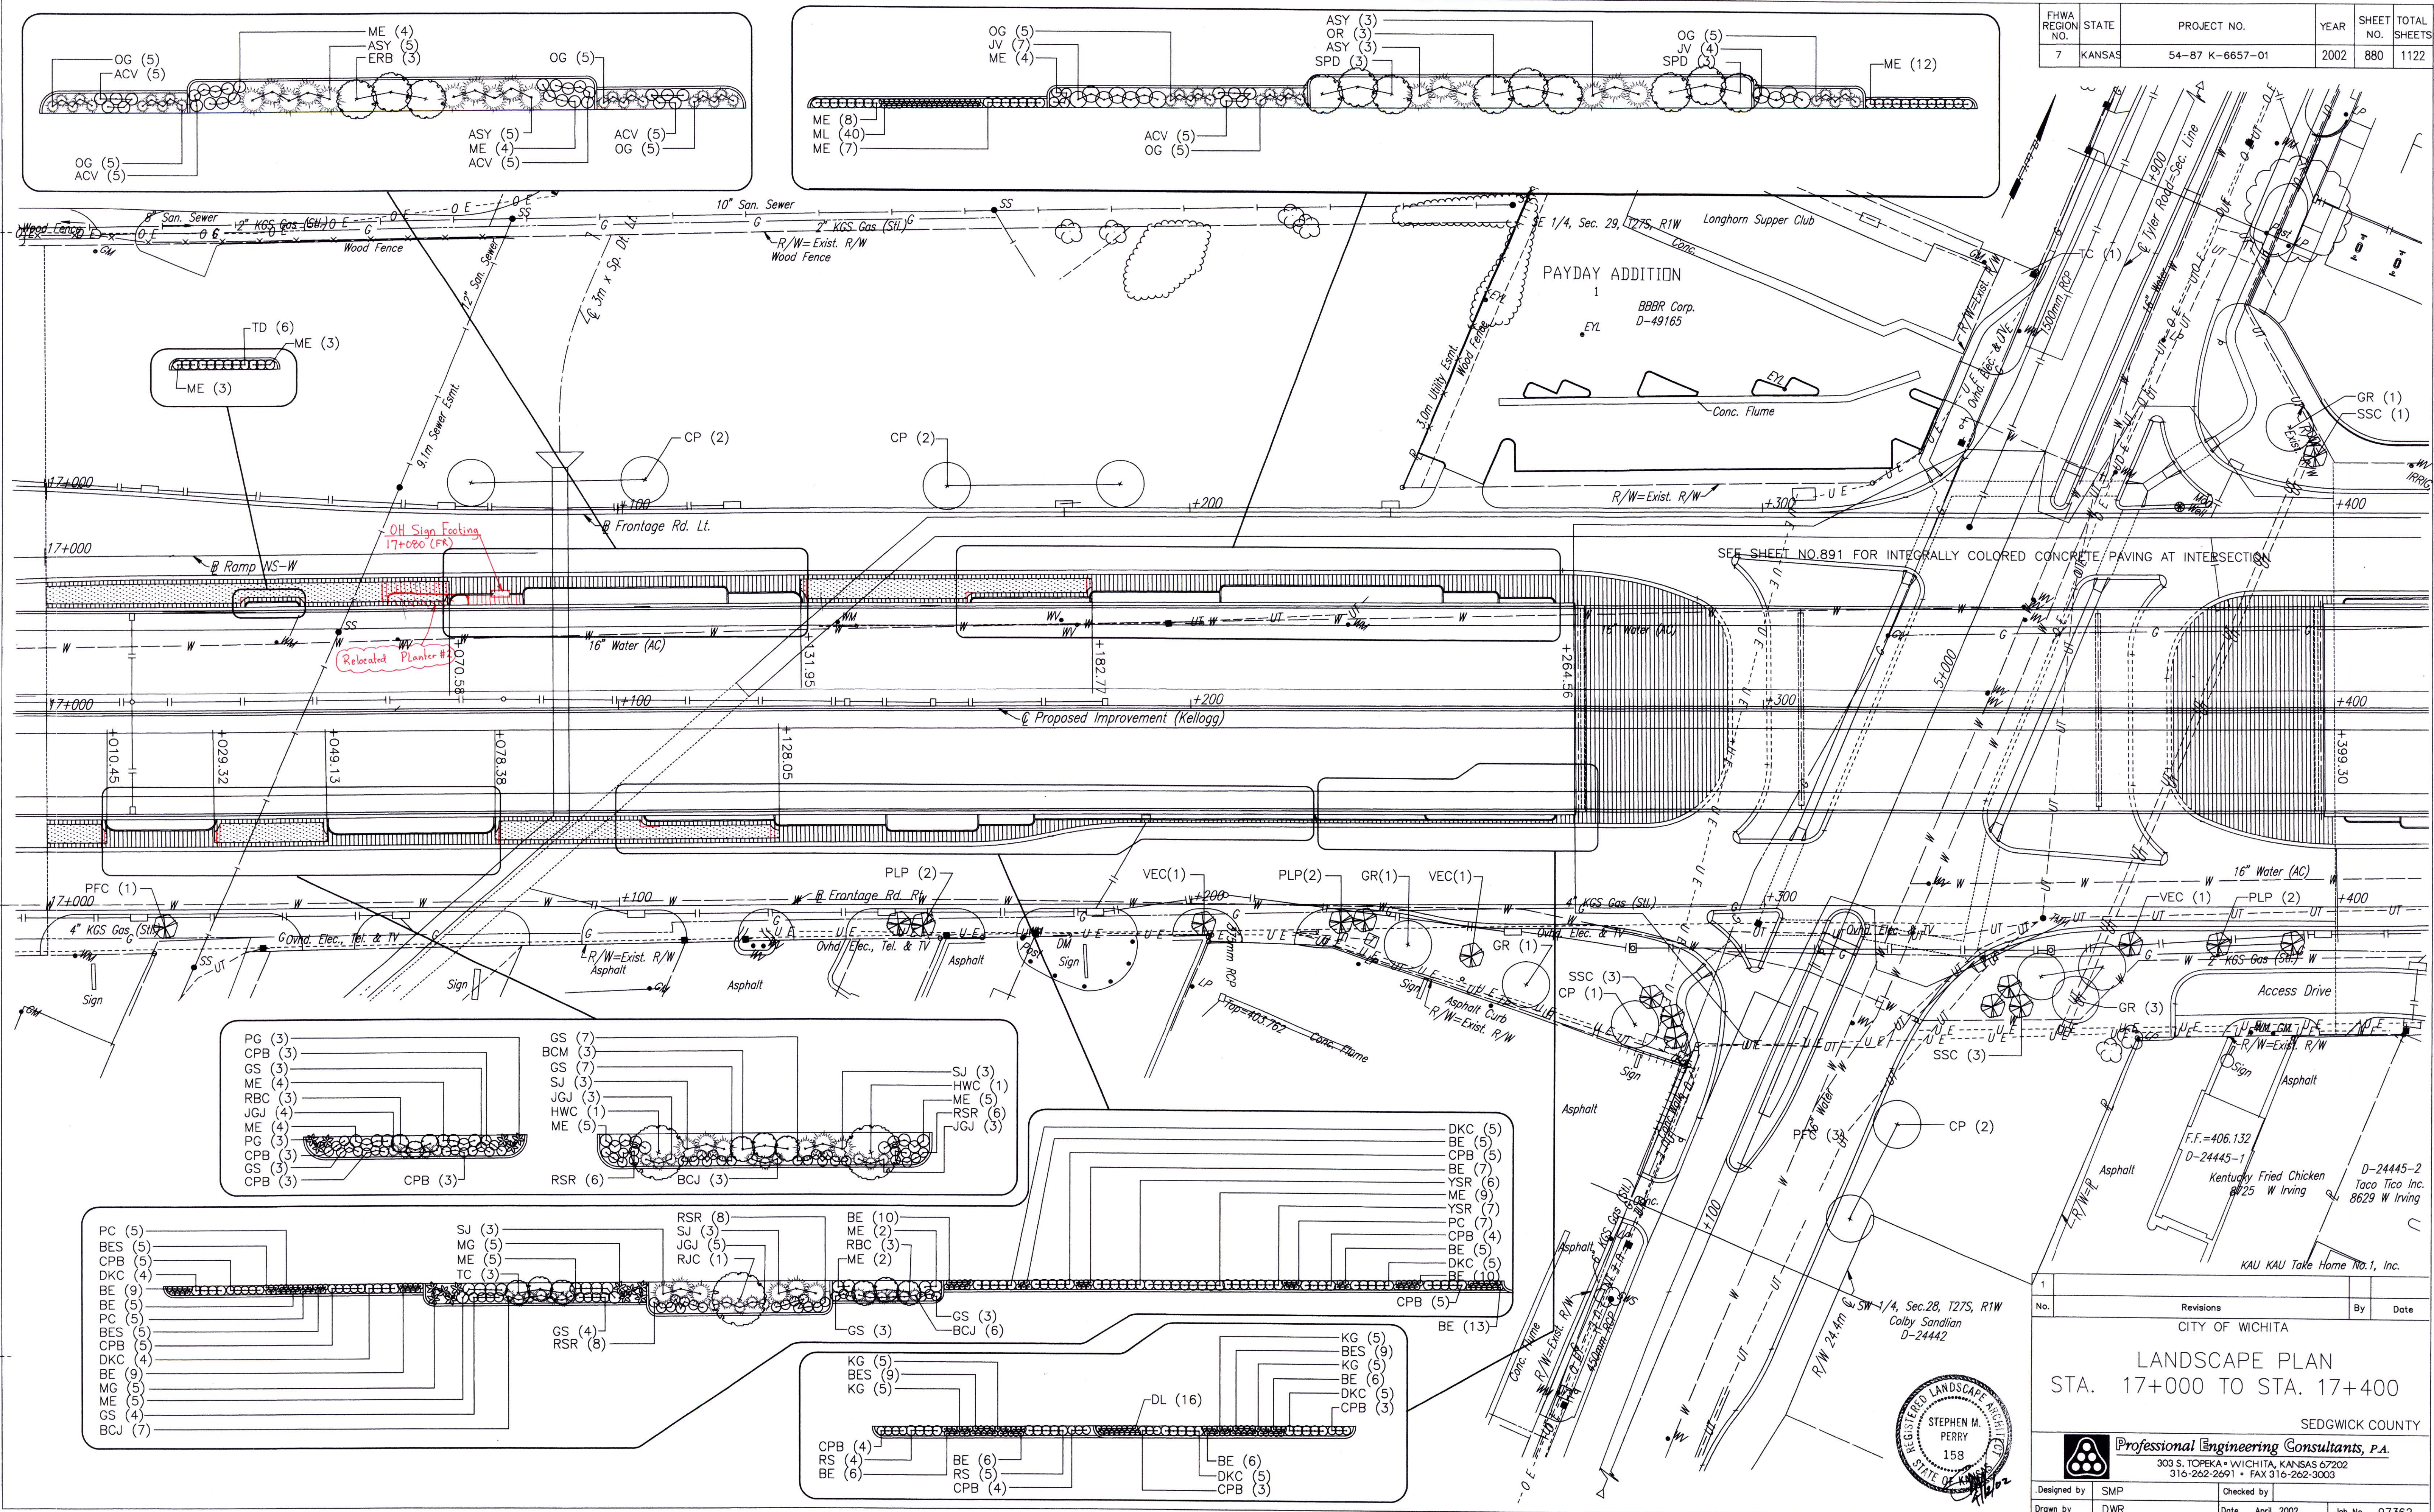

DSNR: F/9934/170
 OPER: DWR SCALE: 1:50

No.	Revisions	By	Date
1			

CITY OF WICHITA

LANDSCAPE PLAN
 STA. 17+000 TO STA. 17+400

SEDGWICK COUNTY

Professional Engineering Consultants, P.A.
 303 S. TOPEKA • WICHITA, KANSAS 67202
 316-262-2691 • FAX 316-262-3003

Designed by SMP
 Drawn by DWR

Checked by
 Date April, 2002
 Job No. 97362

