



DATE	
BY	
REFERENCES NOTED	
REFERENCES CHECKED	

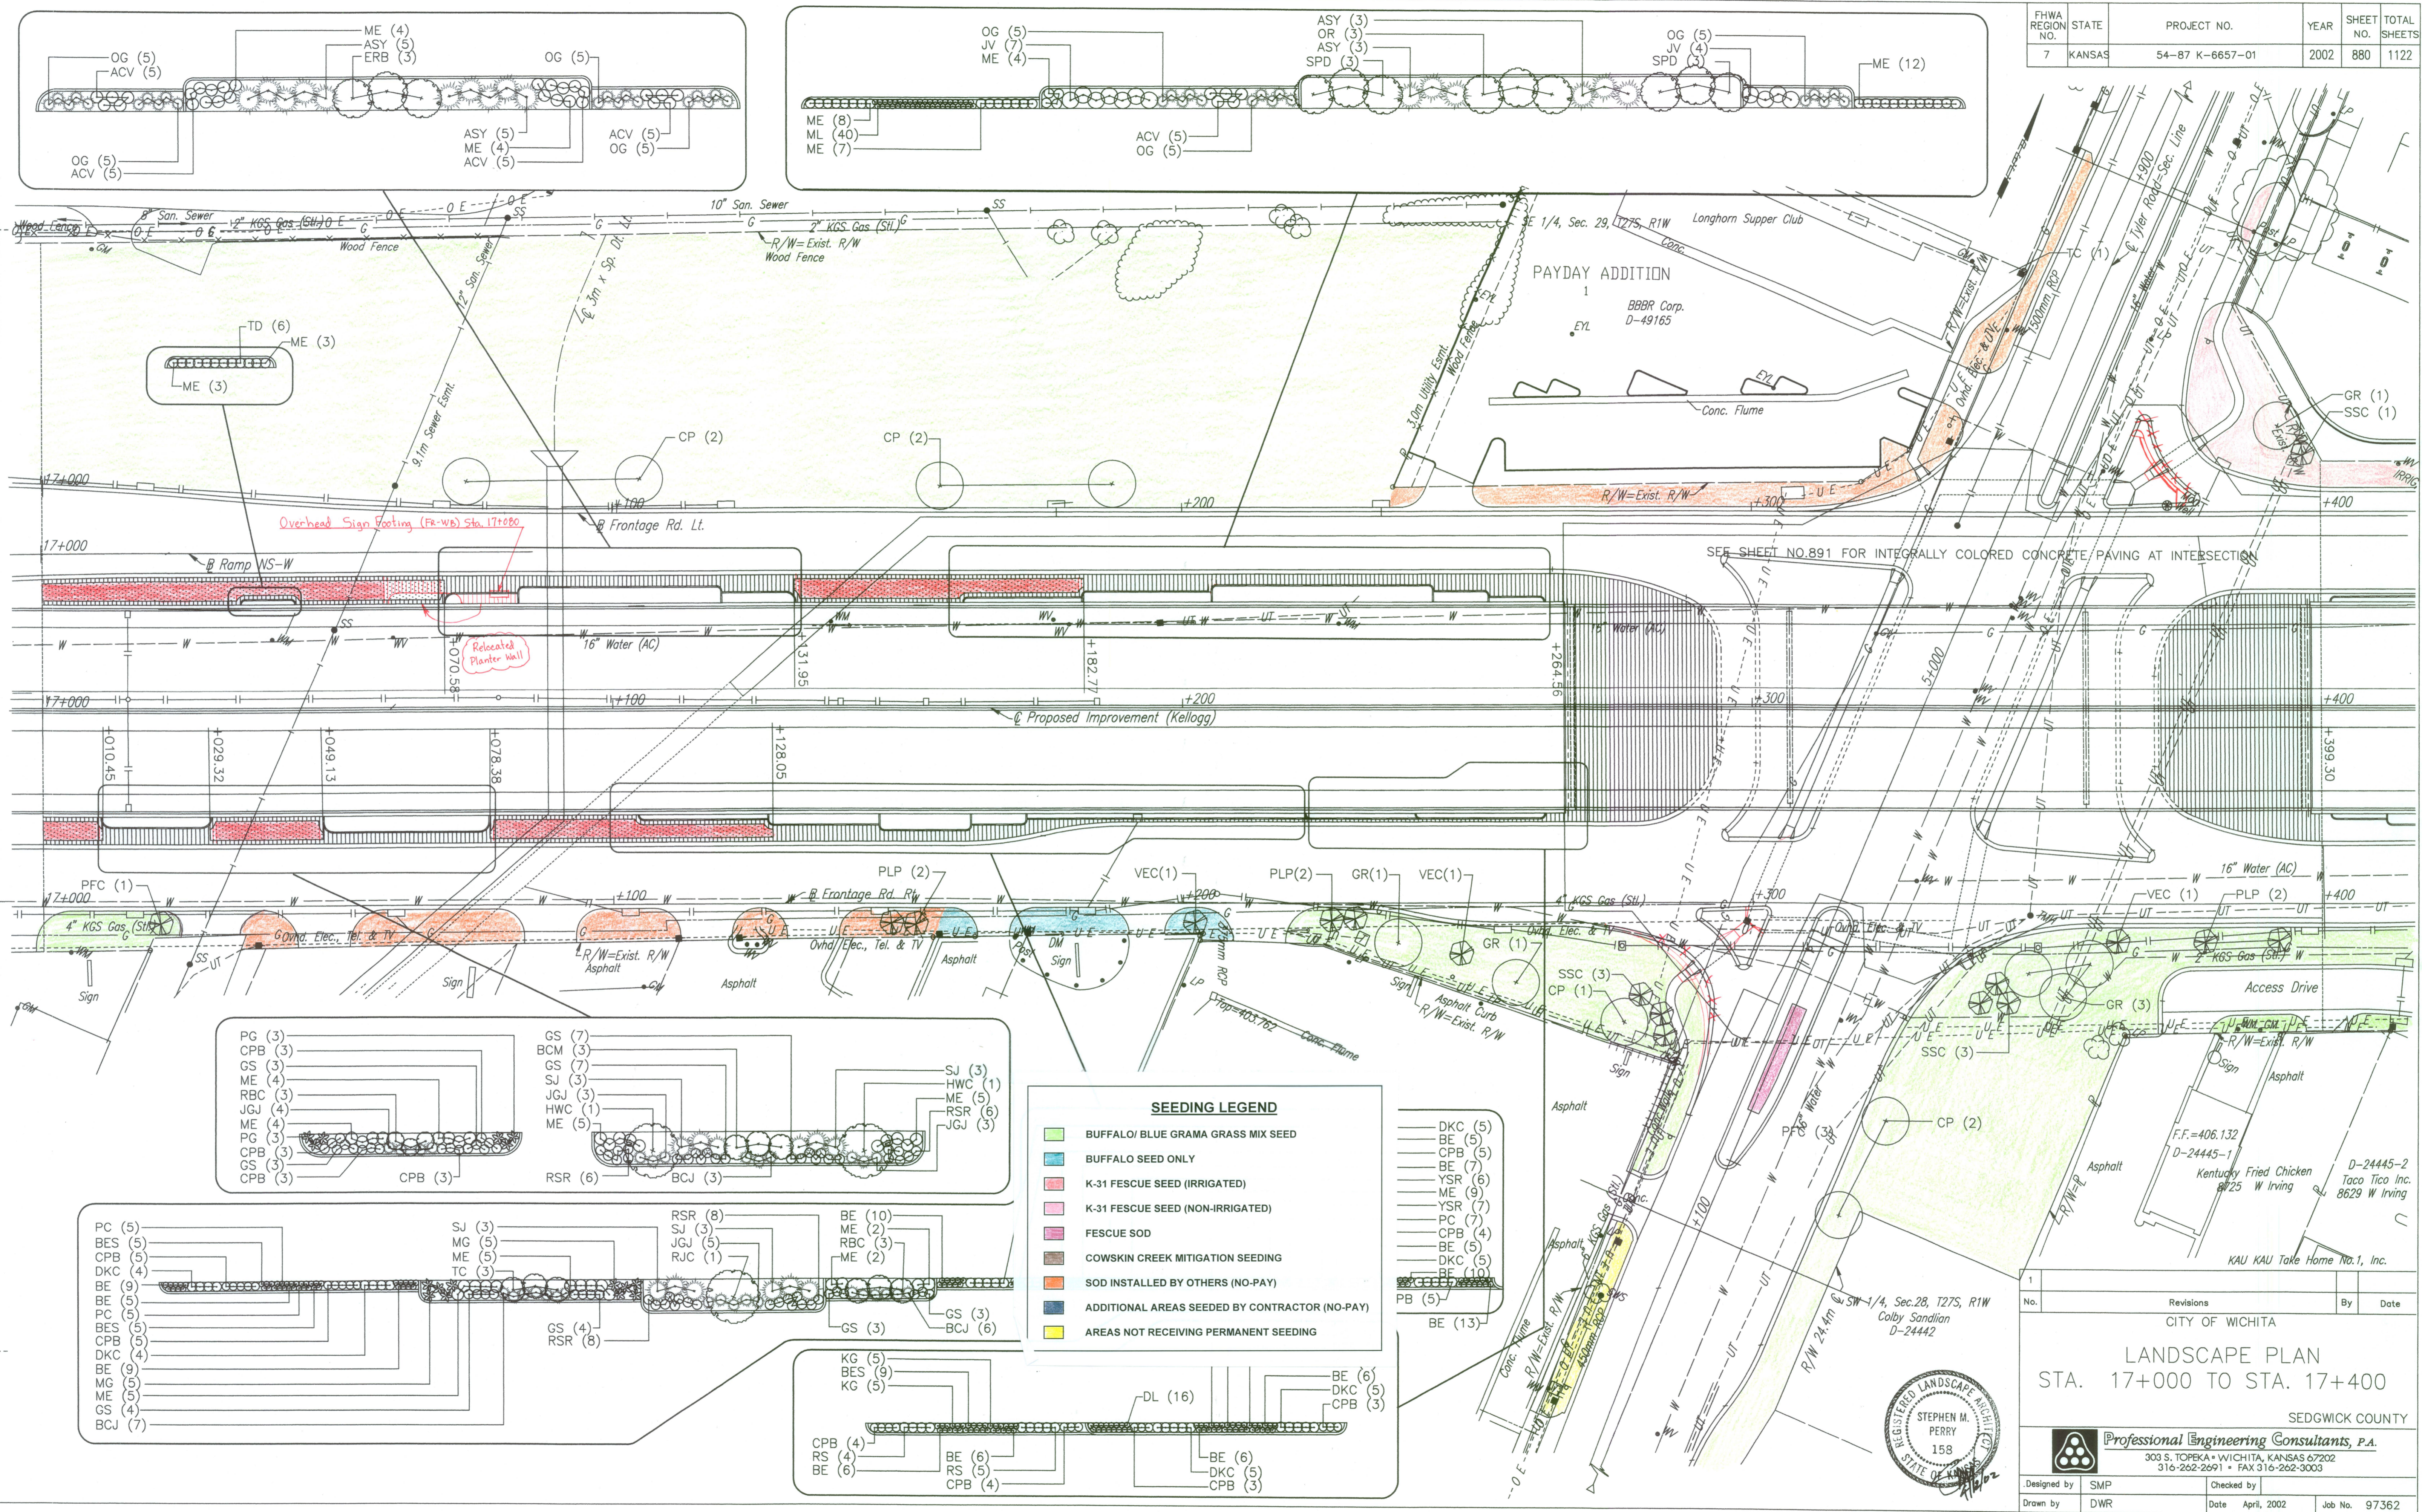

DSNR: OPER: DWR SCALE: 1:50
F: 9934/170

1		Revisions		By		Date	
CITY OF WICHITA							
LANDSCAPE PLAN STA. 17+000 TO STA. 17+400							
SEDGWICK COUNTY							
Professional Engineering Consultants, P.A.							
303 S. TOPEKA • WICHITA, KANSAS 67202 316-262-2691 • FAX 316-262-3003							
Designed by	SMP	Checked by					
Drawn by	DWR	Date	April, 2002	Job No. 97362			

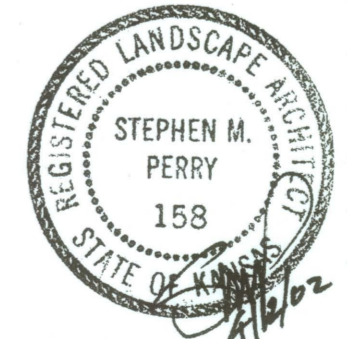

SEEDING LEGEND

- BUFFALO/ BLUE GRAMA GRASS MIX SEED
- BUFFALO SEED ONLY
- K-31 FESCUE SEED (IRRIGATED)
- K-31 FESCUE SEED (NON-IRRIGATED)
- FESCUE SOD
- COWSKIN CREEK MITIGATION SEEDING
- SOD INSTALLED BY OTHERS (NO-PAY)
- ADDITIONAL AREAS SEEDDED BY CONTRACTOR (NO-PAY)
- AREAS NOT RECEIVING PERMANENT SEEDING

PG (3)	GS (7)	SJ (3)
CPB (3)	BCM (3)	HWC (1)
GS (3)	GS (7)	ME (5)
ME (4)	SJ (3)	RSR (6)
RBC (3)	JGJ (3)	JGJ (3)
JGJ (4)	HWC (1)	ME (2)
ME (4)	ME (5)	RBC (3)
PG (3)	ME (5)	ME (2)
CPB (3)	RSR (6)	BCJ (3)
GS (3)	BCJ (3)	
CPB (3)		

PC (5)	SJ (3)	RSR (8)	BE (10)
BES (5)	MG (5)	SJ (3)	ME (2)
CPB (5)	ME (5)	JGJ (5)	RBC (3)
DKC (4)	TC (3)	RJC (1)	ME (2)
BE (9)			
BE (5)			
PC (5)			
BES (5)			
CPB (5)			
DKC (4)			
BE (9)			
MG (5)			
ME (5)			
GS (4)			
BCJ (7)			

KG (5)	DL (16)	BE (6)
BES (9)		DKC (5)
KG (5)		CPB (3)
CPB (4)		
RS (4)		
BE (6)		
BE (6)		
RS (5)		
CPB (4)		