


FHWA REGION NO.	STATE	PROJECT NO.	YEAR	SHEET NO.	TOTAL SHEETS
7	KANSAS	54-87 K-6657-01	2002	884	1122

BY	DATE
REFERENCES NOTED	
REFERENCES CHECKED	


Scale: 1:500

SW 1/4, Sec. 29, T27S, R1W

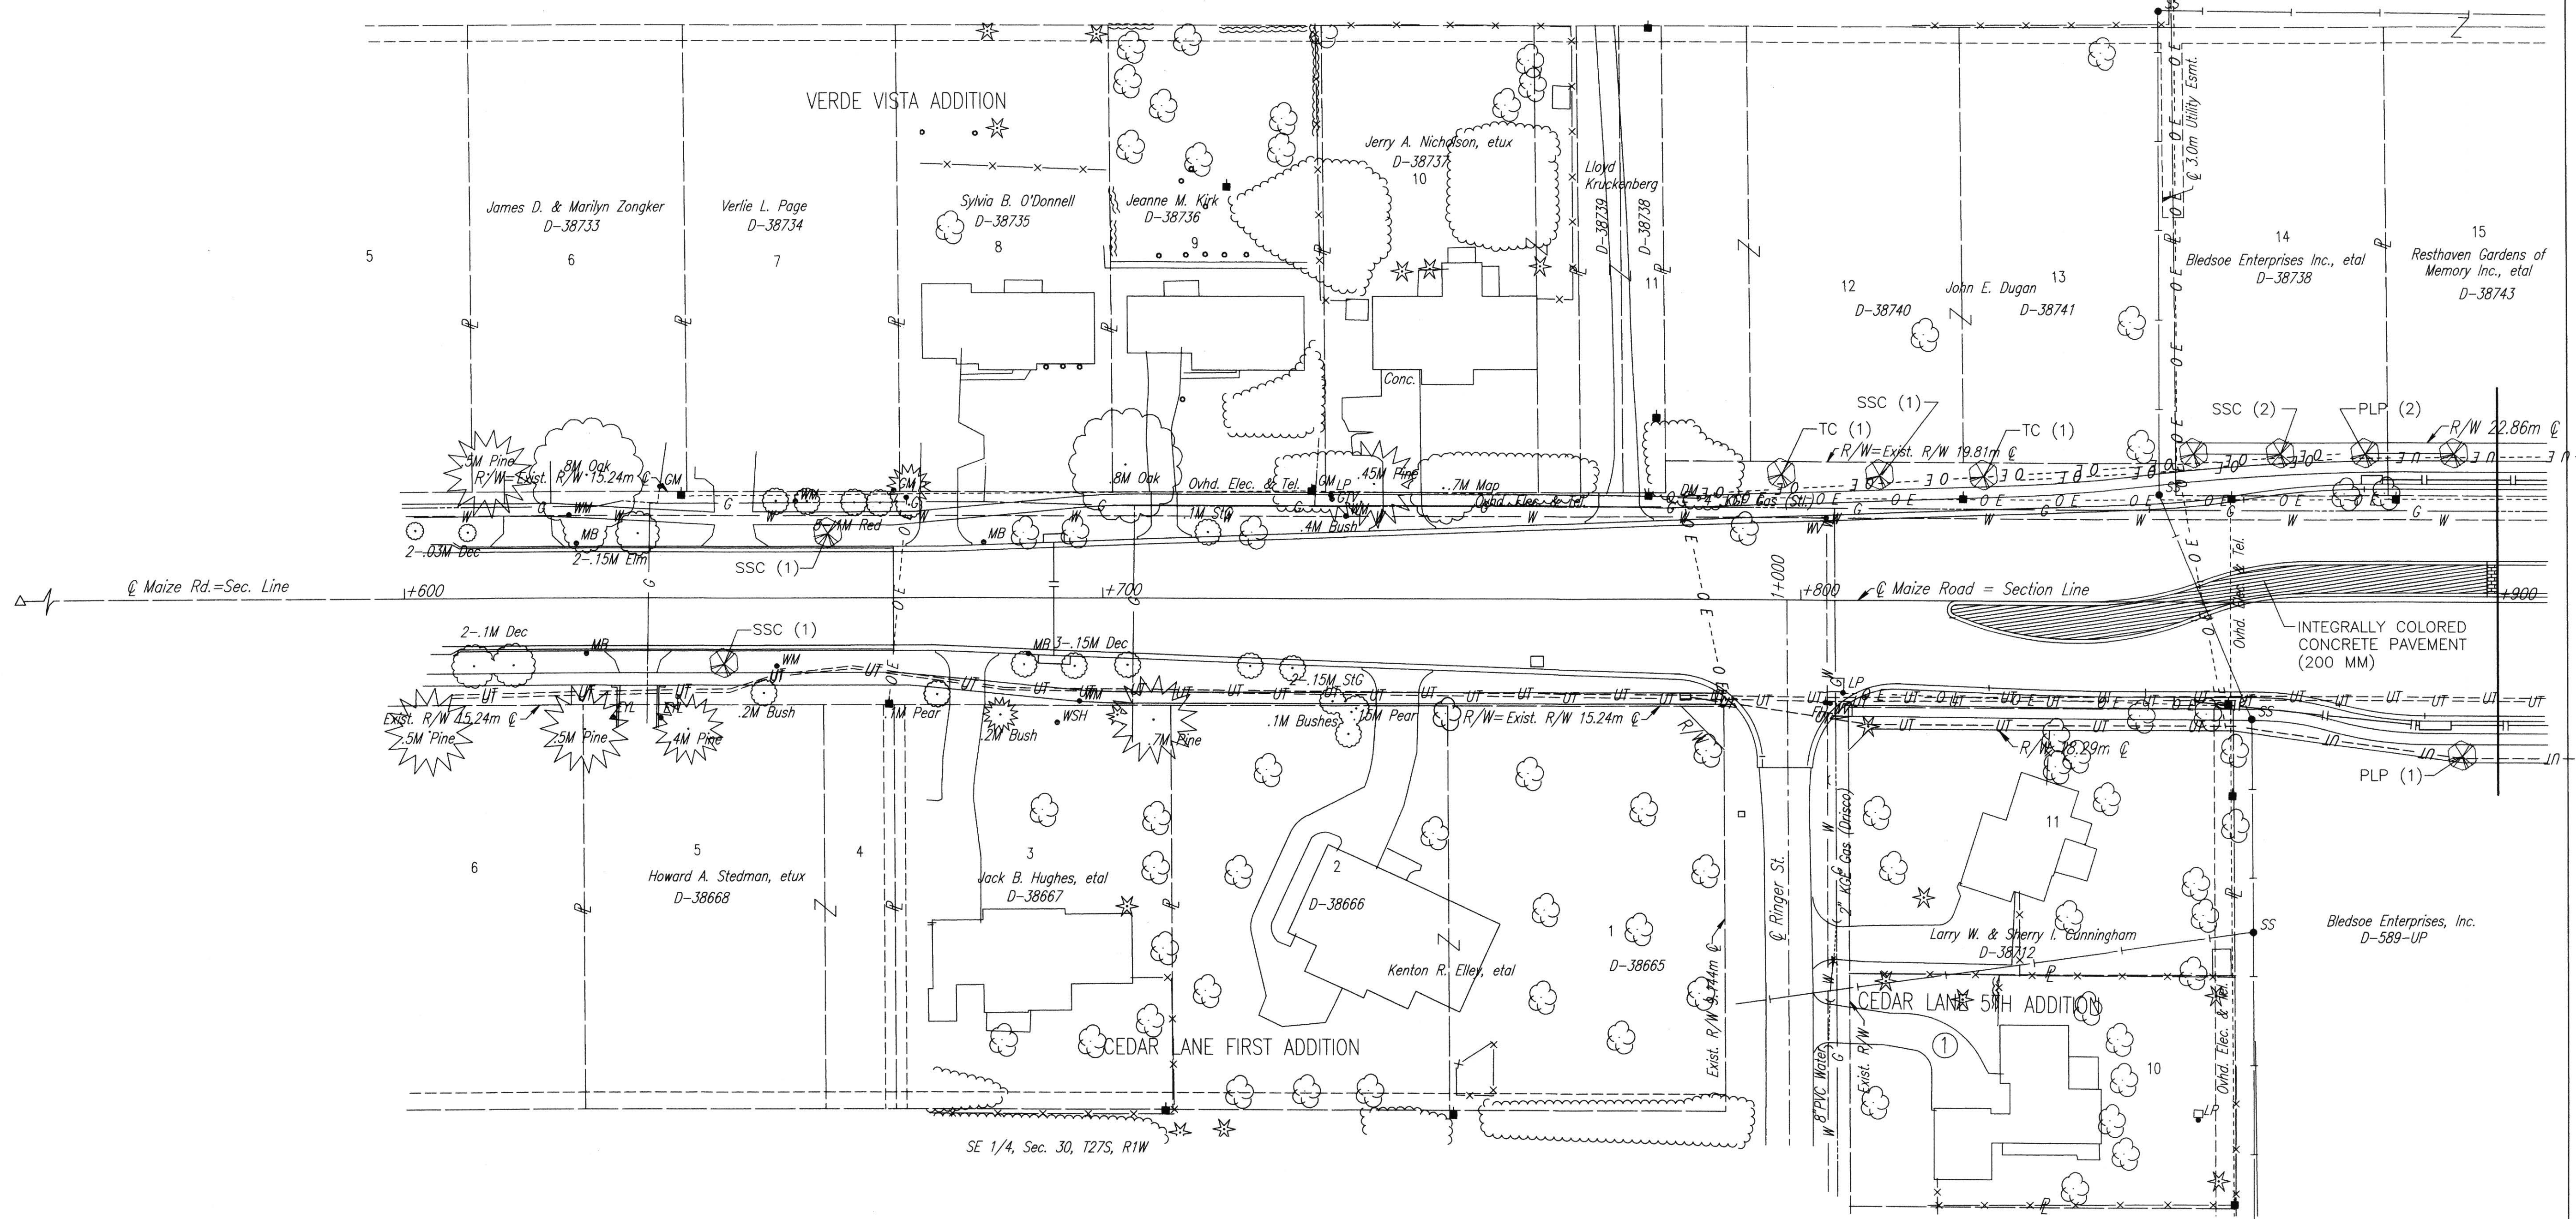

DSNR: MDH OPER: DWR SCALE: 1:500
F:/9934/MZLS3670

UTILITIES
 Power - K G E
 Telephone - Southwestern Bell
 Gas - Kansas Gas Service
 Cable TV - Cox Communications
 Water - City of Wichita Water Dept.
 San. Sewer - City of Wichita Sewer Dept.

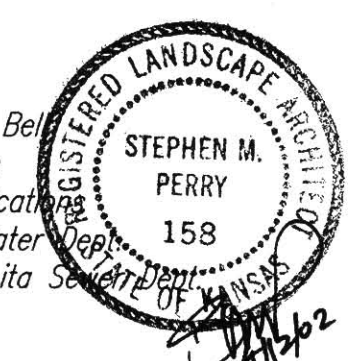

No.	Revisions	By	Date

CITY OF WICHITA
LANDSCAPE PLAN
MAIZE ROAD
 STA. 3+670 TO STA. 3+900
 SEDGWICK COUNTY

Professional Engineering Consultants, P.A.
 303 S. TOPEKA • WICHITA, KANSAS 67202
 316-262-2691 • FAX 316-262-3003

Designed by	SMP	Checked by	
Drawn by	DWR	Date	April, 2002
		Job No.	97362