


FHWA REGION NO.	STATE	PROJECT NO.	YEAR	SHEET NO.	TOTAL SHEETS
7	KANSAS	54-87 K-6657-01	2002	886	1122

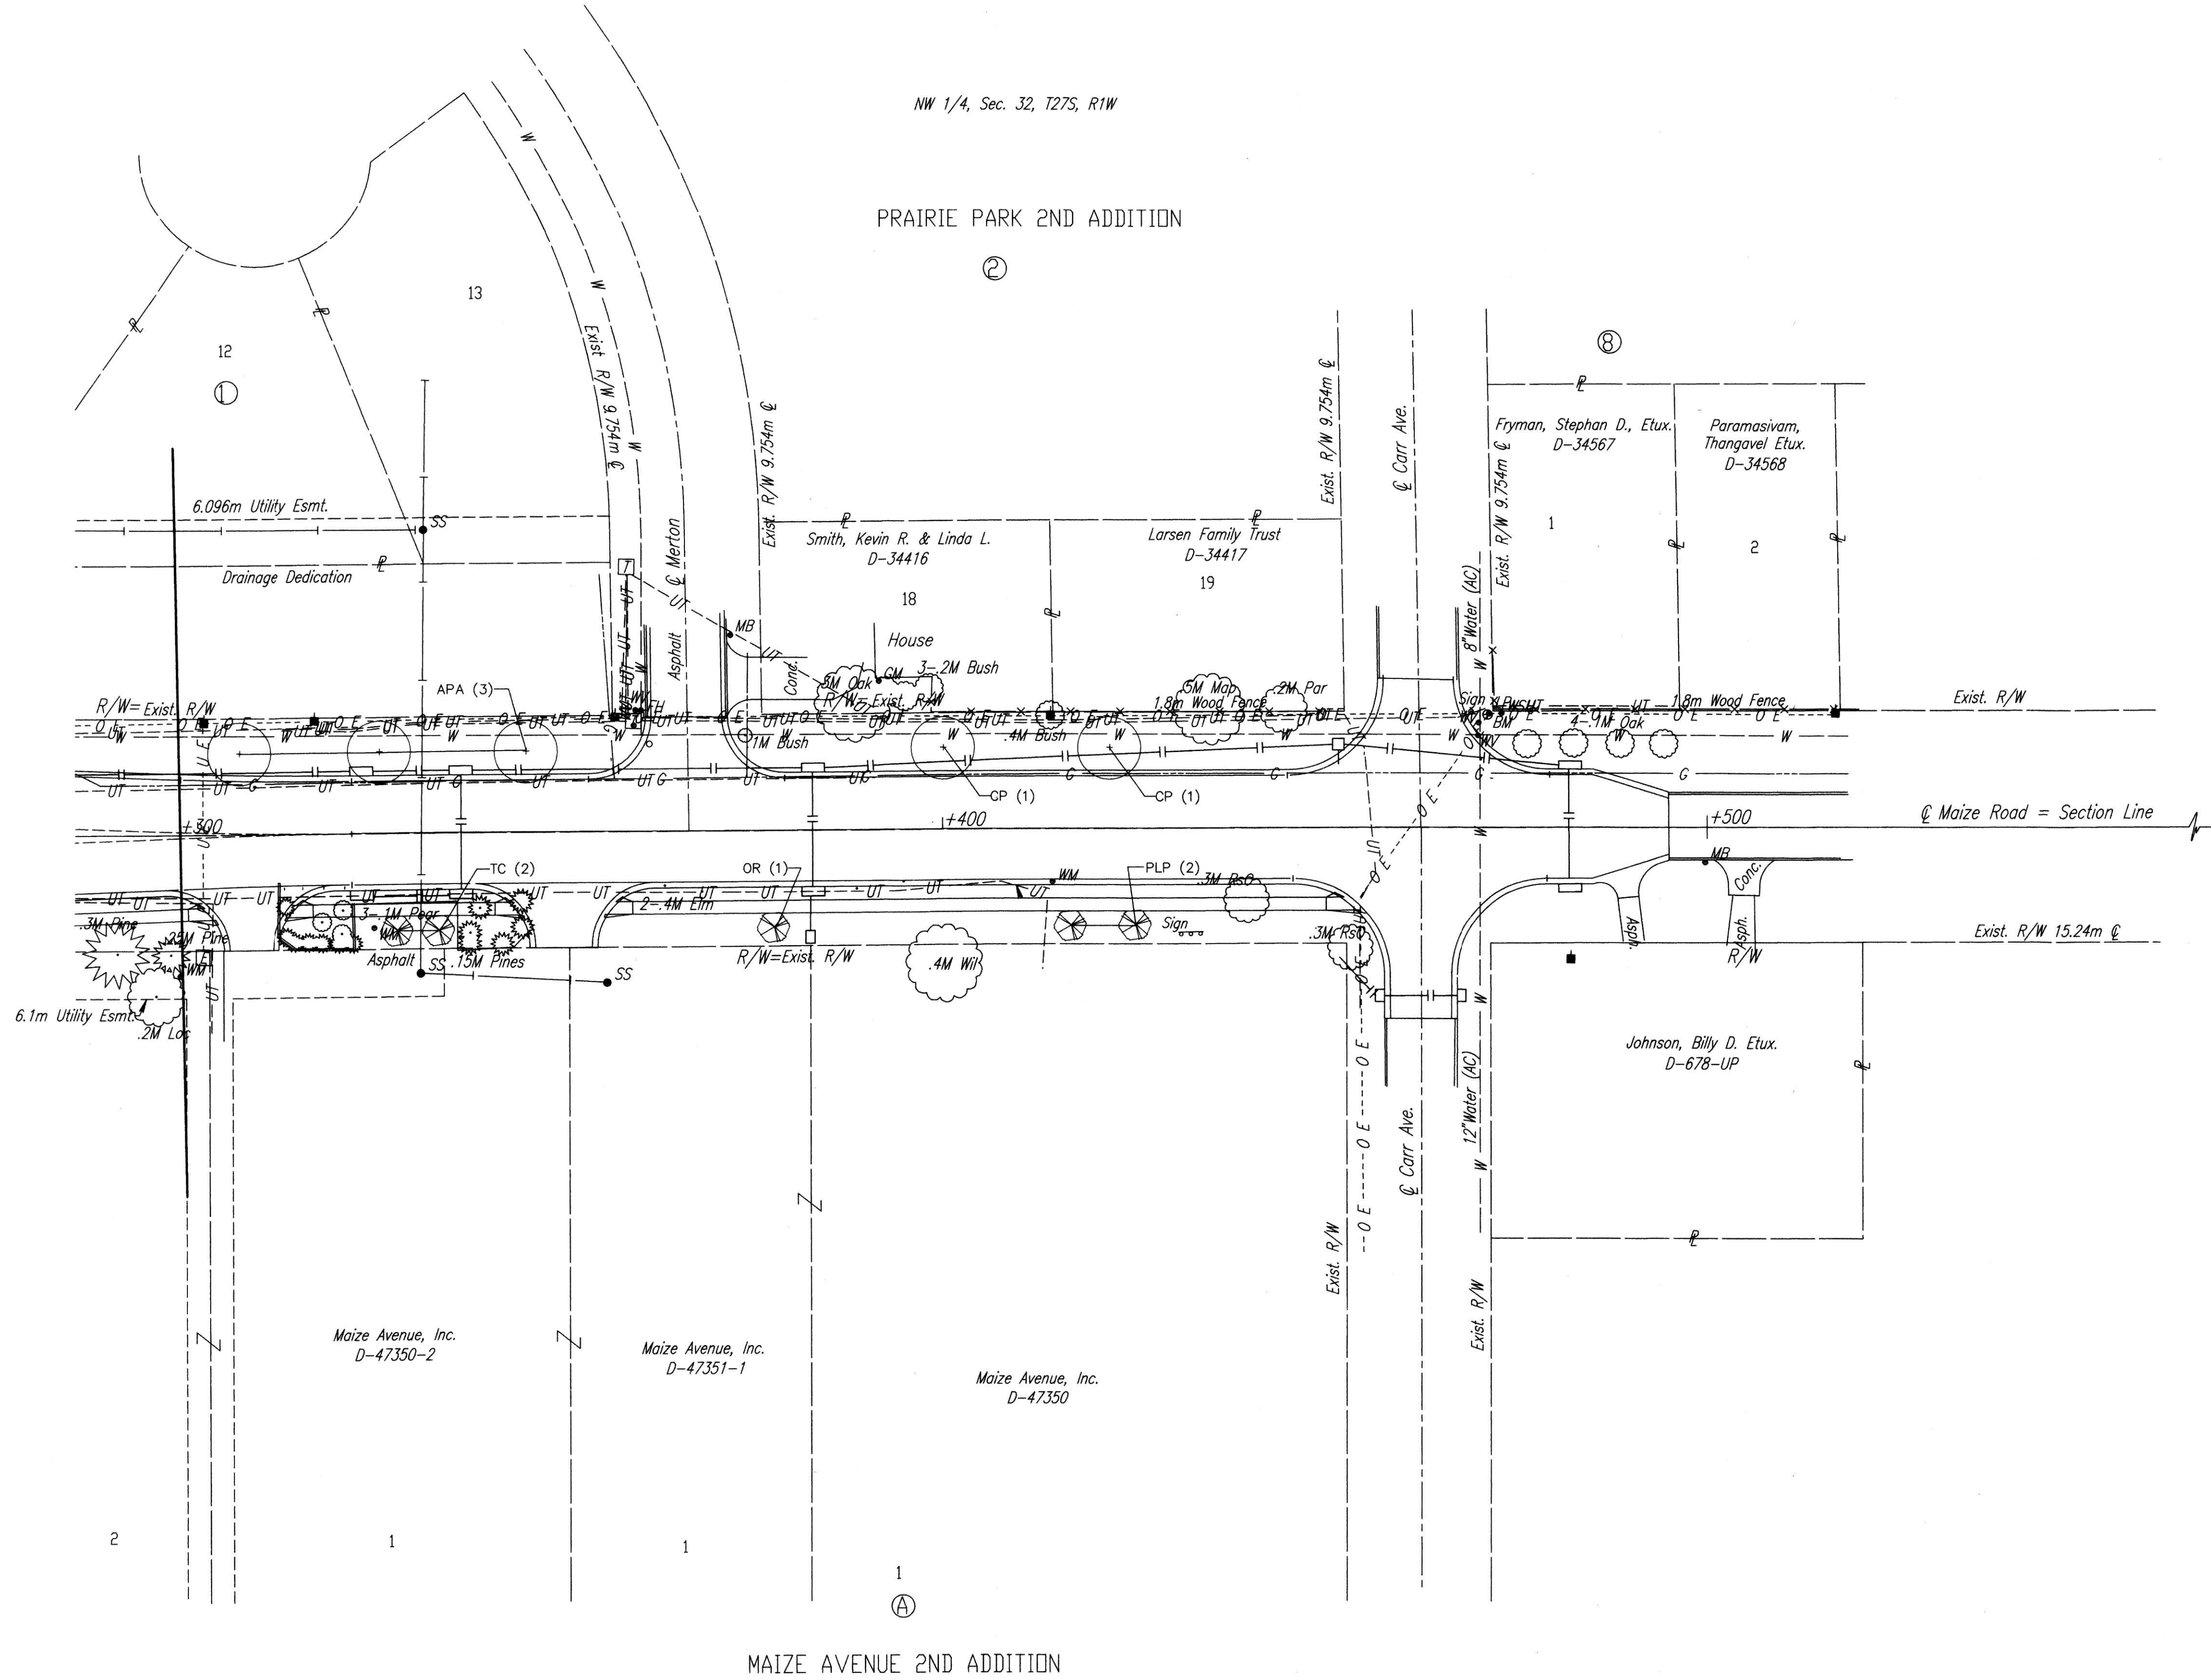

DATE	
BY	
REFERENCES NOTED	
REFERENCES CHECKED	



DSNR: WDH OPER: DWR SCALE: 1:500  
 F: 79934/MZLS/4300



NE 1/4, Sec. 31, T27S, R1W

1			
No.	Revisions	By	Date
CITY OF WICHITA <b>LANDSCAPE PLAN</b> <b>MAIZE ROAD</b> <b>STA. 4+300 TO STA. 4+700</b> SEDGWICK COUNTY			
Designed by	SMP	Checked by	
Drawn by	DWR	Date	April, 2002
		Job No.	97362