


FHWA REGION NO.	STATE	PROJECT NO.	YEAR	SHEET NO.	TOTAL SHEETS
7	KANSAS	54-87 K-6657-01	2002	886	1122


Scale: 1:500

DATE	BY	REFERENCES NOTED	REFERENCES CHECKED

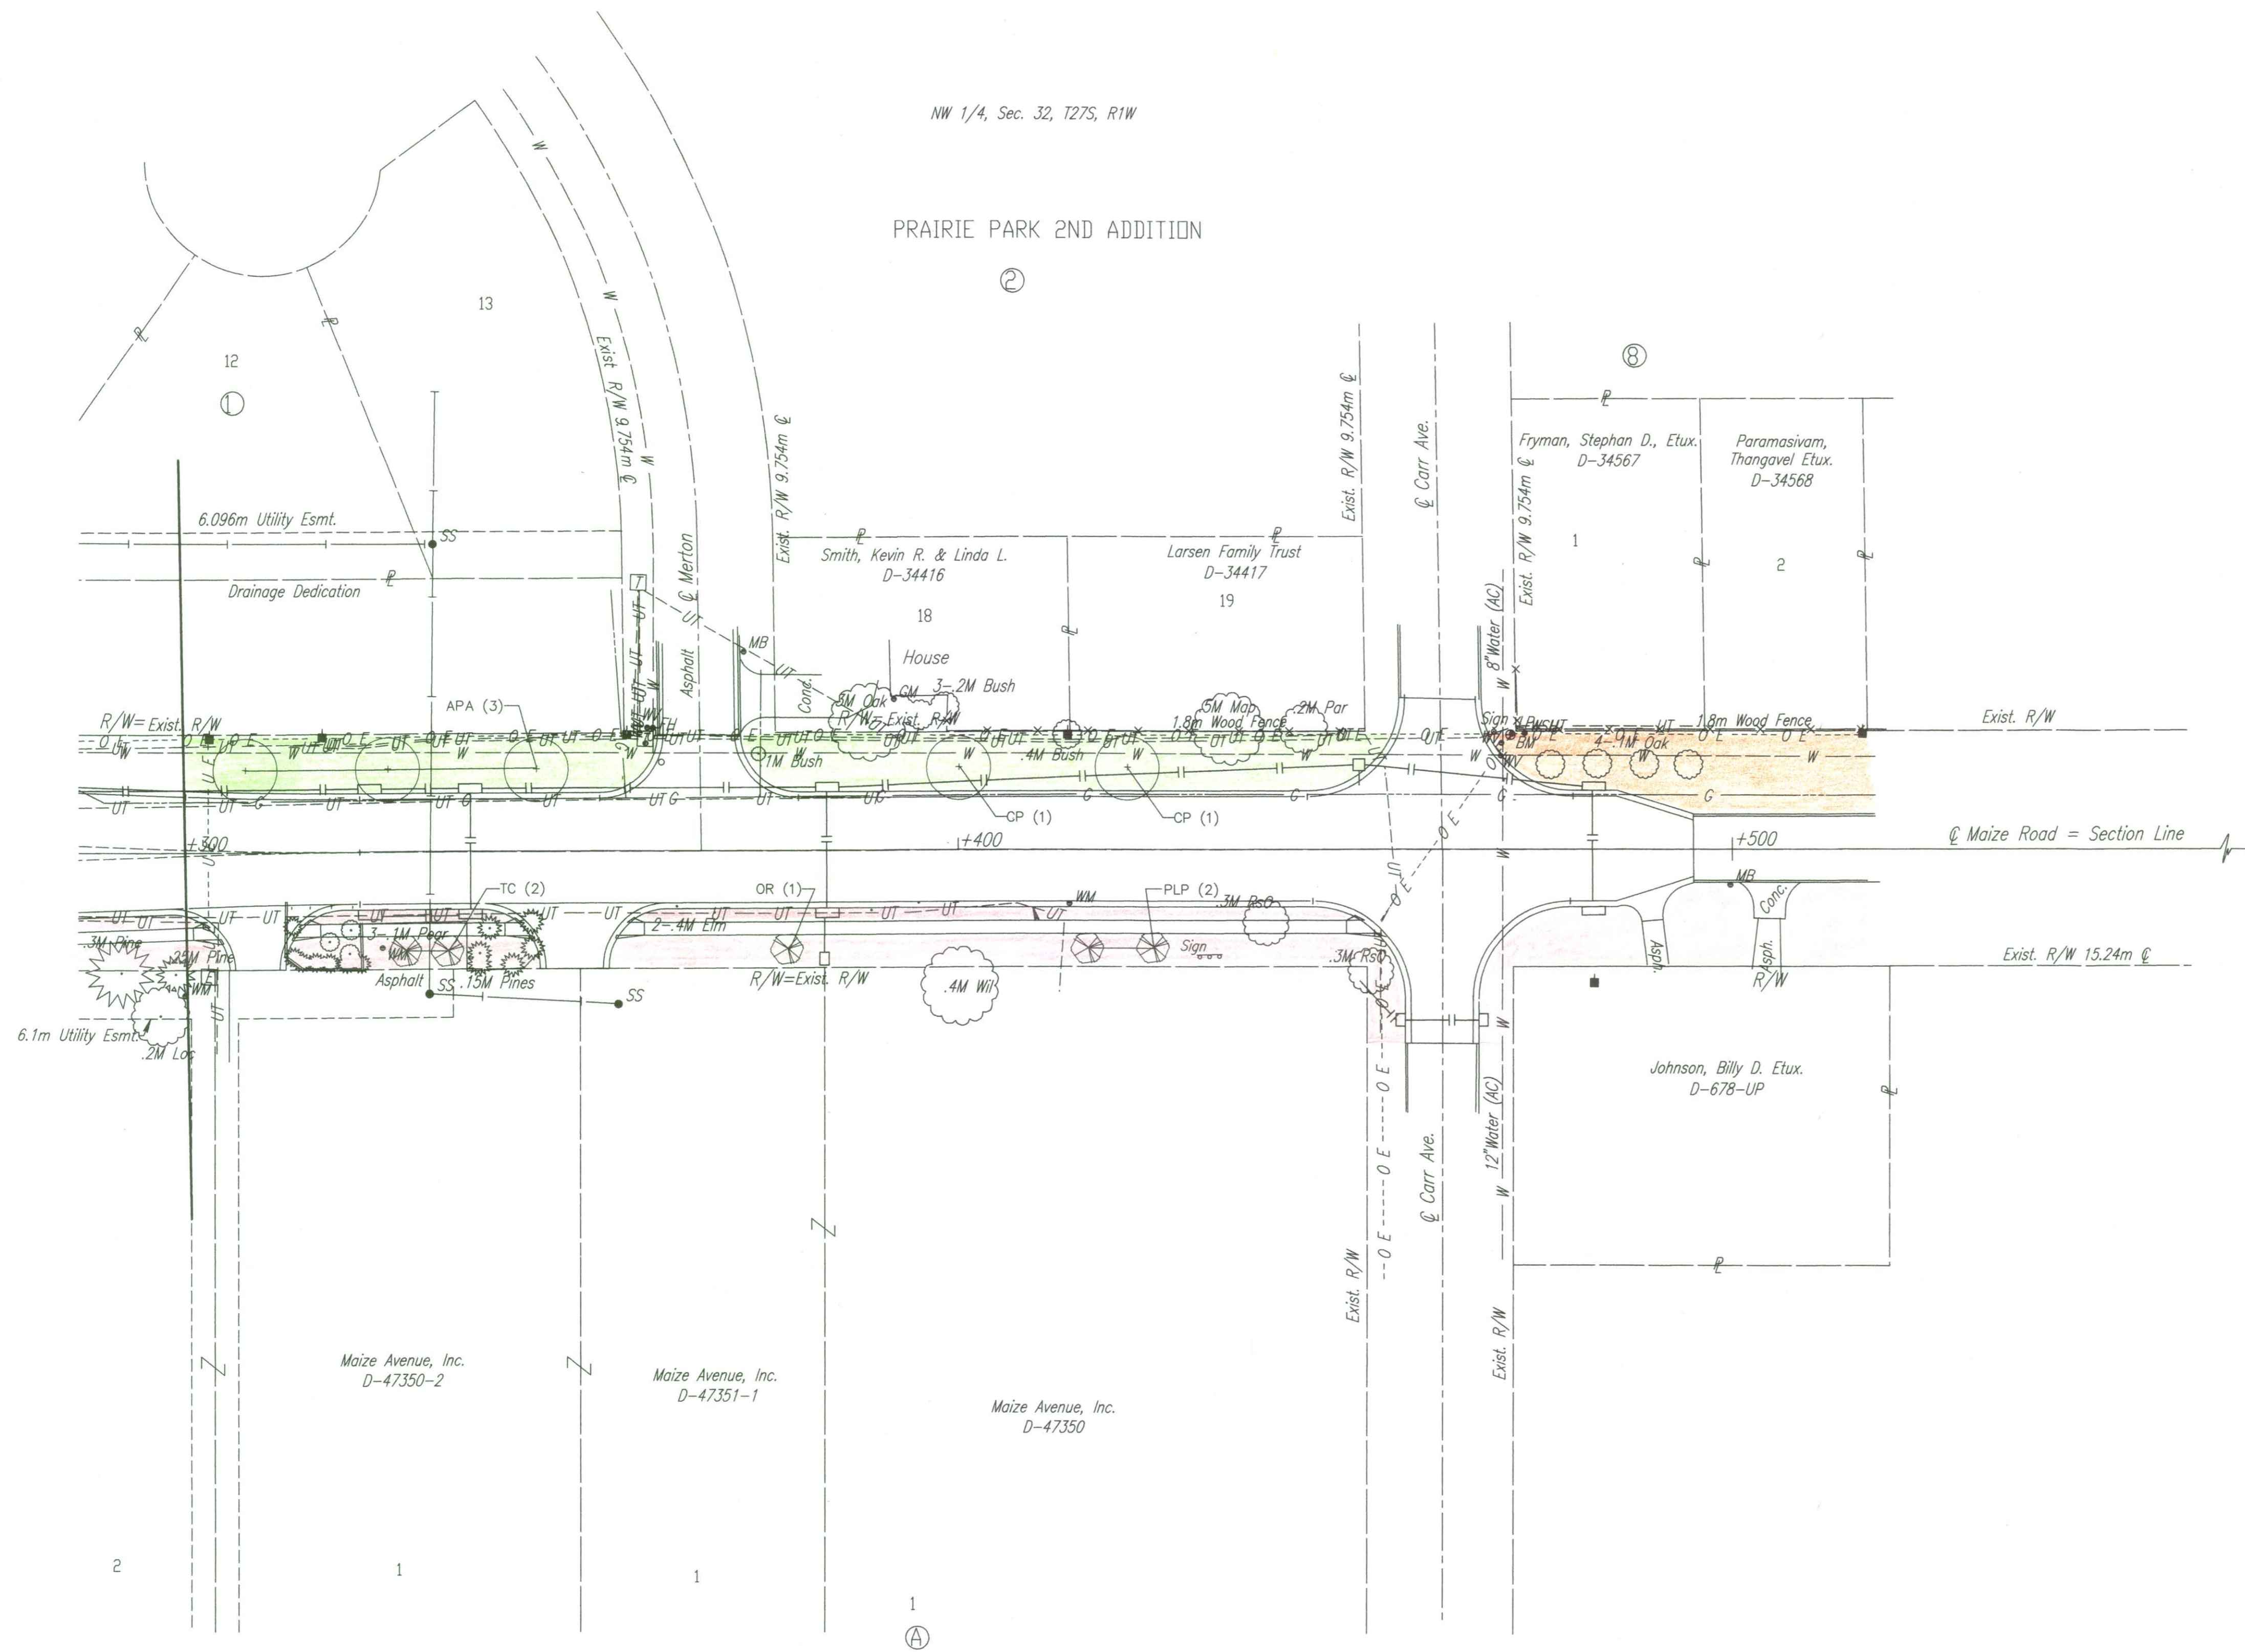

SEEDING LEGEND	
	BUFFALO/ BLUE GRAMA GRASS MIX SEED
	BUFFALO SEED ONLY
	K-31 FESCUE SEED (IRRIGATED)
	K-31 FESCUE SEED (NON-IRRIGATED)
	FESCUE SOD
	COWSKIN CREEK MITIGATION SEEDING
	SOD INSTALLED BY OTHERS (NO-PAY)
	ADDITIONAL AREAS SEEDED BY CONTRACTOR (NO-PAY)
	AREAS NOT RECEIVING PERMANENT SEEDING

DSNR: WDH OPER: DWR SCALE: 1:500
F: 9934/MZLS/4300

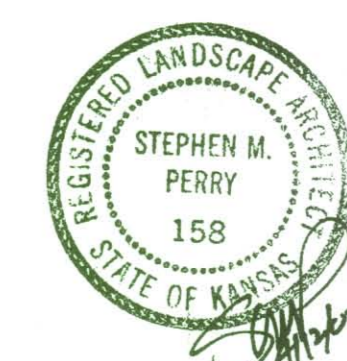

1	Revisions	By	Date

CITY OF WICHITA
LANDSCAPE PLAN
MAIZE ROAD
STA. 4+300 TO STA. 4+700
SEDGWICK COUNTY

Professional Engineering Consultants, P.A.
303 S. TOPEKA • WICHITA, KANSAS 67202
316-262-2691 • FAX 316-262-3003

Designed by	SMP	Checked by	
Drawn by	DWR	Date	April, 2002
		Job No.	97362