


Taco Tico Inc.
8629 W. Irving
D-24445-2


Scale: 1:500
SSC (3)

Colby Sandlian
D-24442

BY	DATE
REFERENCES NOTED	REFERENCES CHECKED

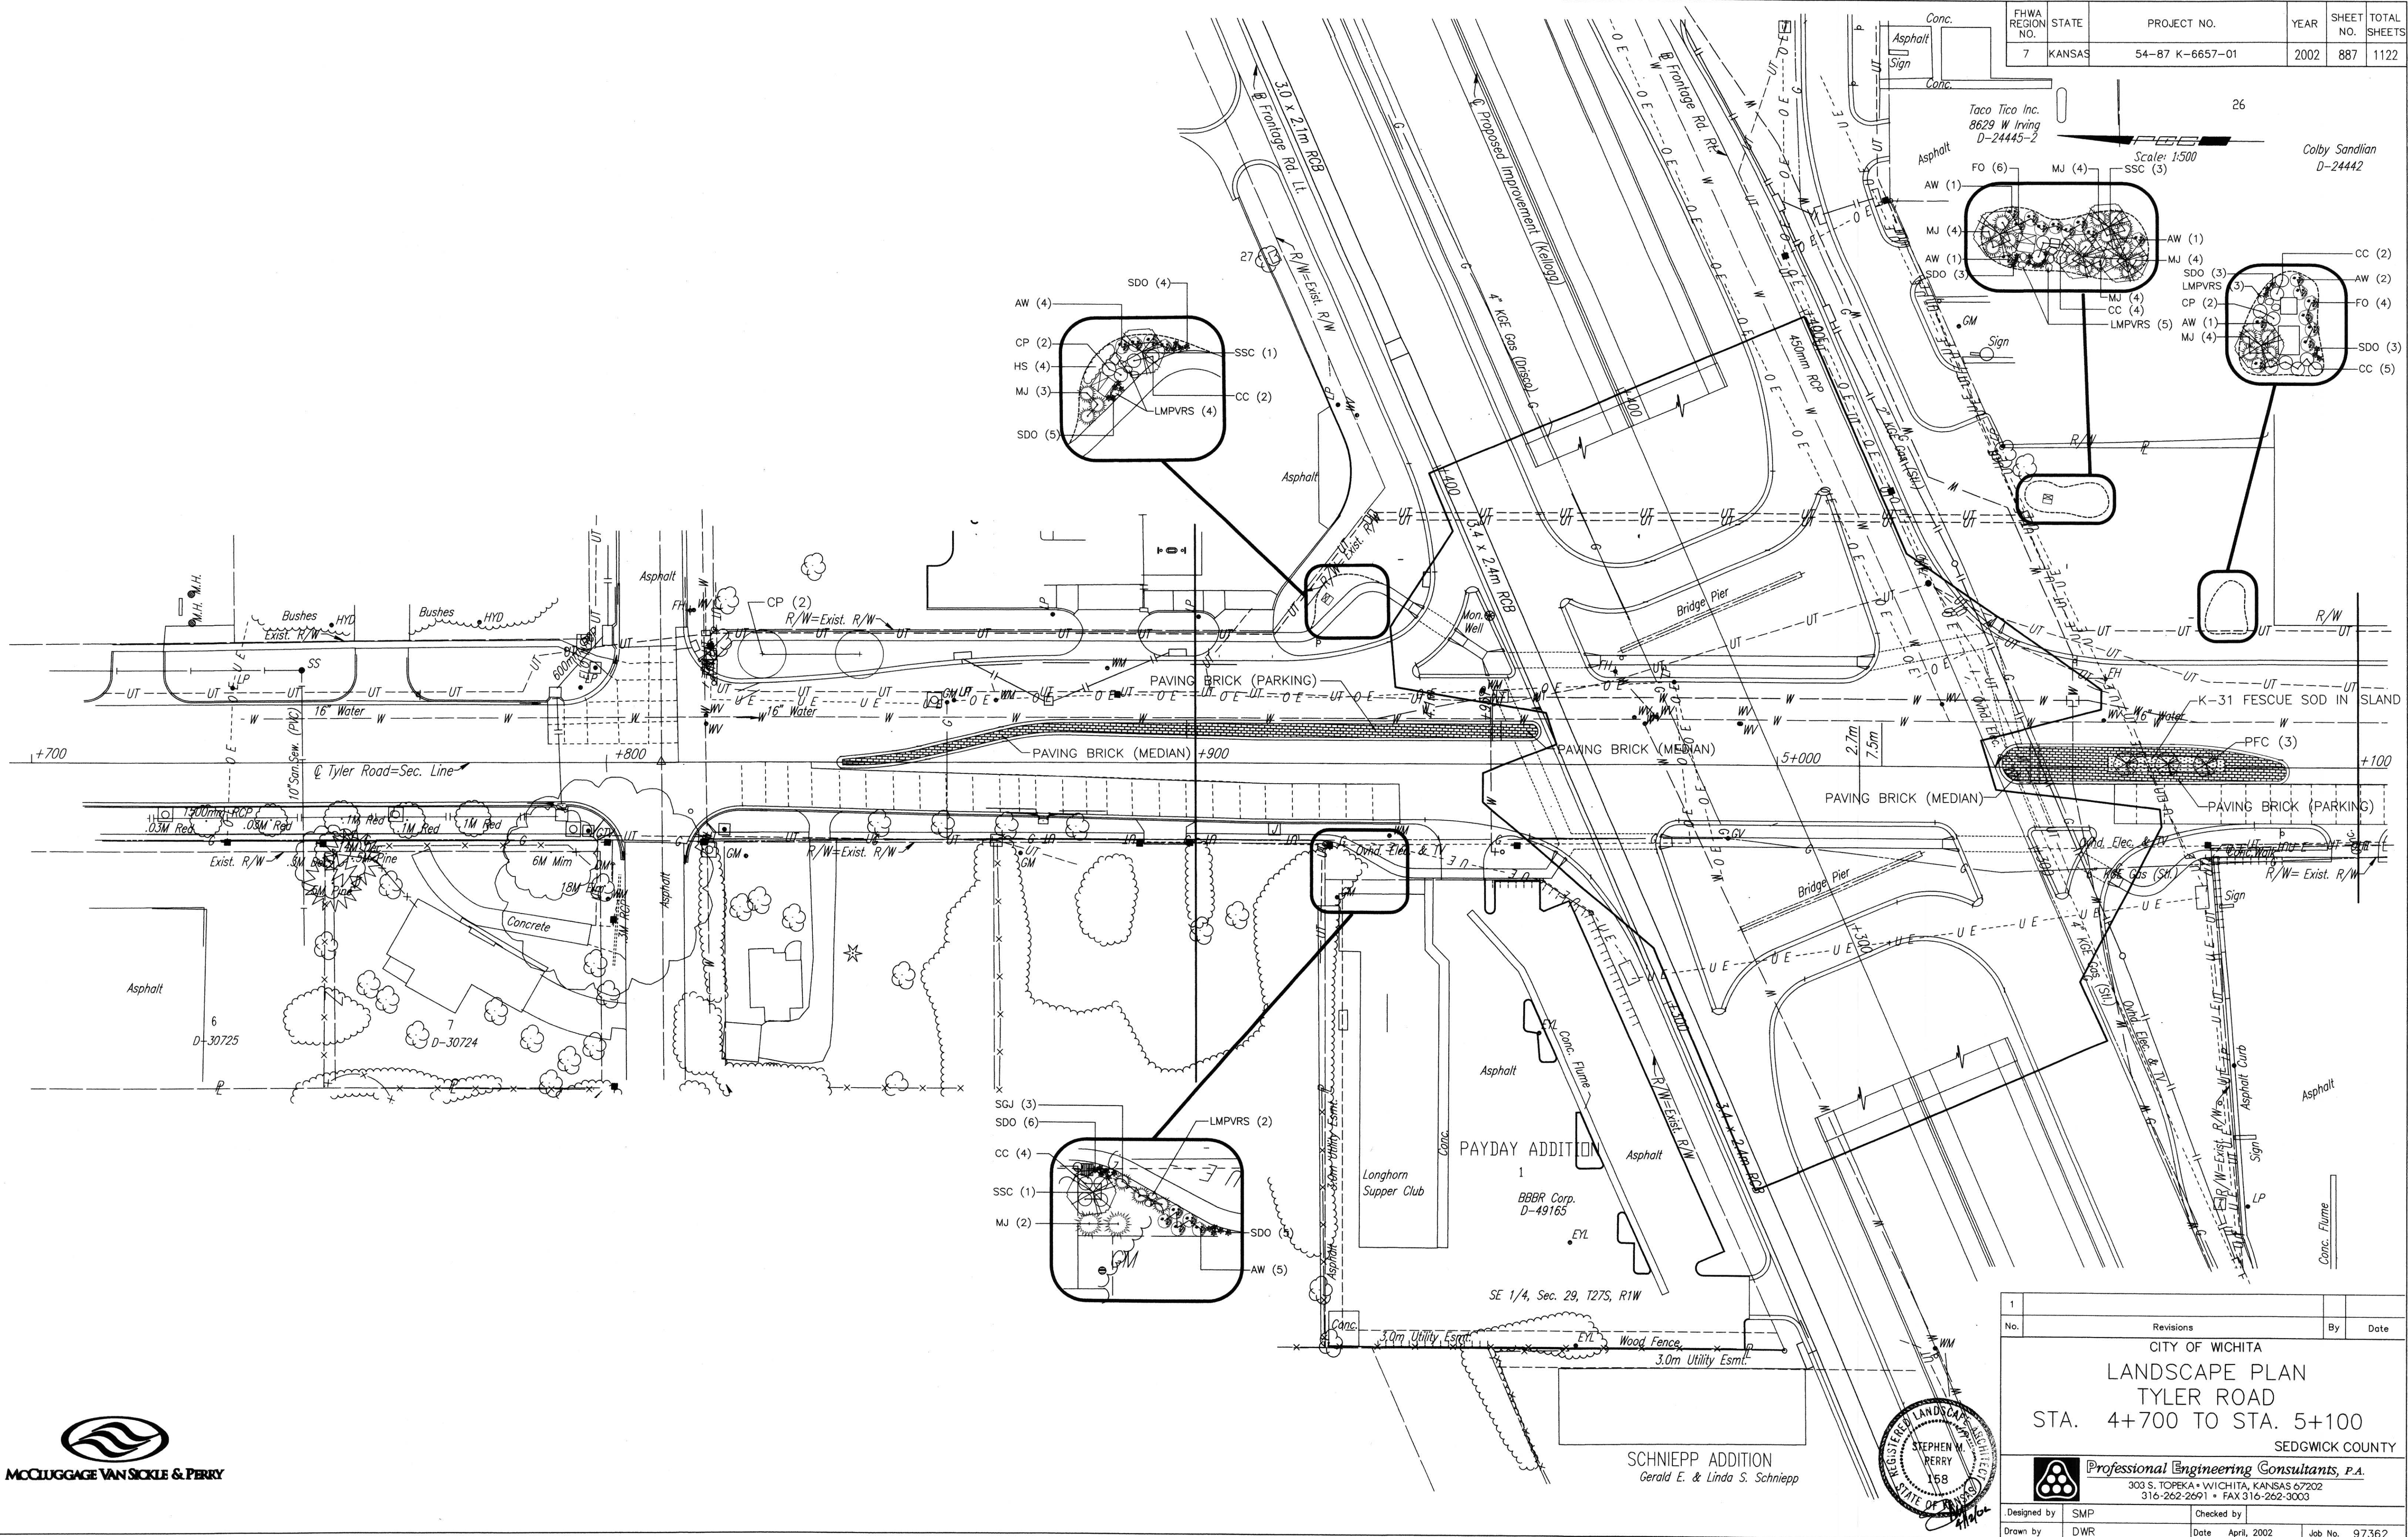

DSNR: WDH OPER: DWR SCALE: 1:500
 F: 9934/TYLS4700

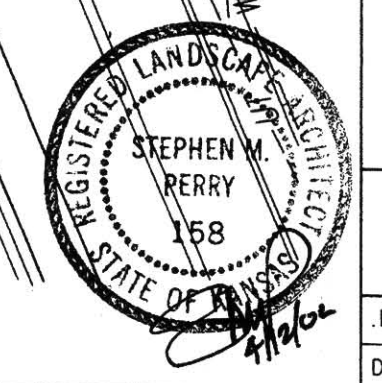

No.	Revisions	By	Date
1			

CITY OF WICHITA
LANDSCAPE PLAN
TYLER ROAD
 STA. 4+700 TO STA. 5+100
 SEDGWICK COUNTY

Professional Engineering Consultants, P.A.
 303 S. TOPEKA • WICHITA, KANSAS 67202
 316-262-2691 • FAX 316-262-3003

Designed by	SMP	Checked by	
Drawn by	DWR	Date	April, 2002
		Job No.	97362