


FHWA REGION NO.	STATE	PROJECT NO.	YEAR	SHEET NO.	TOTAL SHEETS
7	KANSAS	54-87 K-6657-01	2002	895	1122

BY	DATE
REFERENCES NOTED	REFERENCES CHECKED

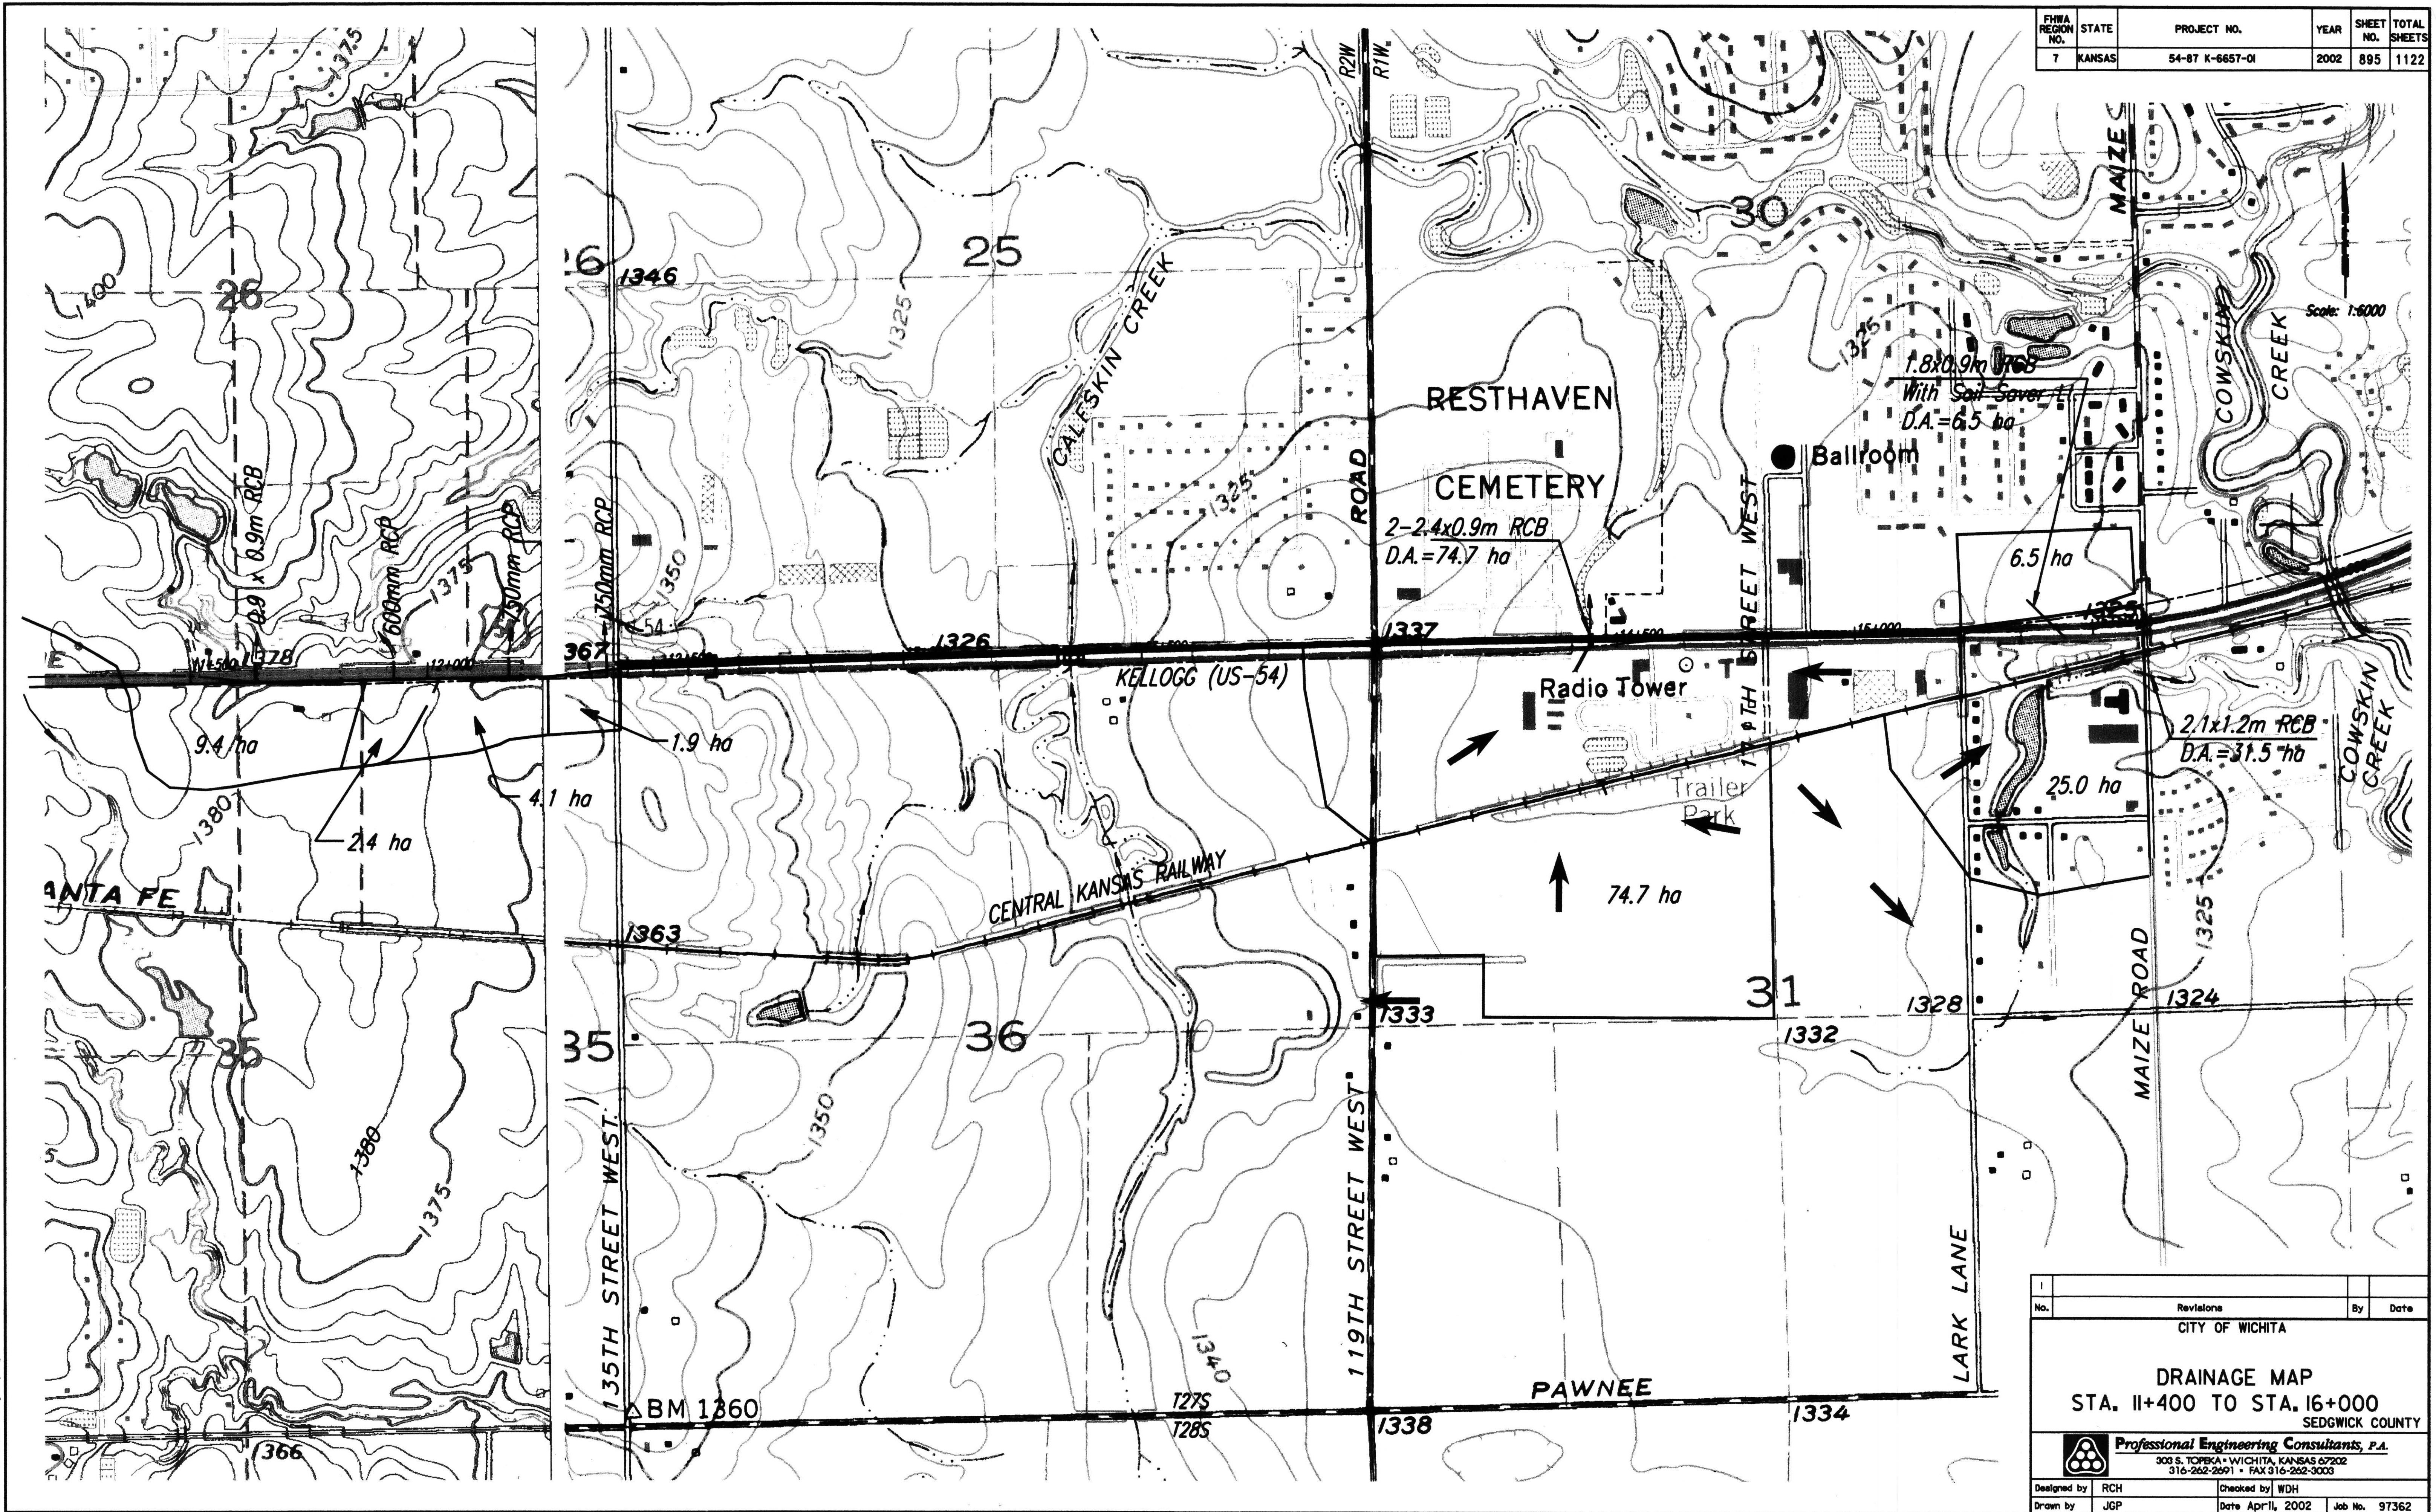

Plotted by: srb 3-29-2002  
 i:\997\97362\drainmap.dgn

No.	Revisions	By	Date
CITY OF WICHITA			
<b>DRAINAGE MAP</b>			
STA. 11+400 TO STA. 16+000			
SEDGWICK COUNTY			
<b>Professional Engineering Consultants, P.A.</b> <small>303 S. TOPKA • WICHITA, KANSAS 67202        316-262-2691 • FAX 316-262-3003</small>			
Designed by	RCH	Checked by	WDH
Drawn by	JGP	Date	April, 2002
		Job No.	97362