
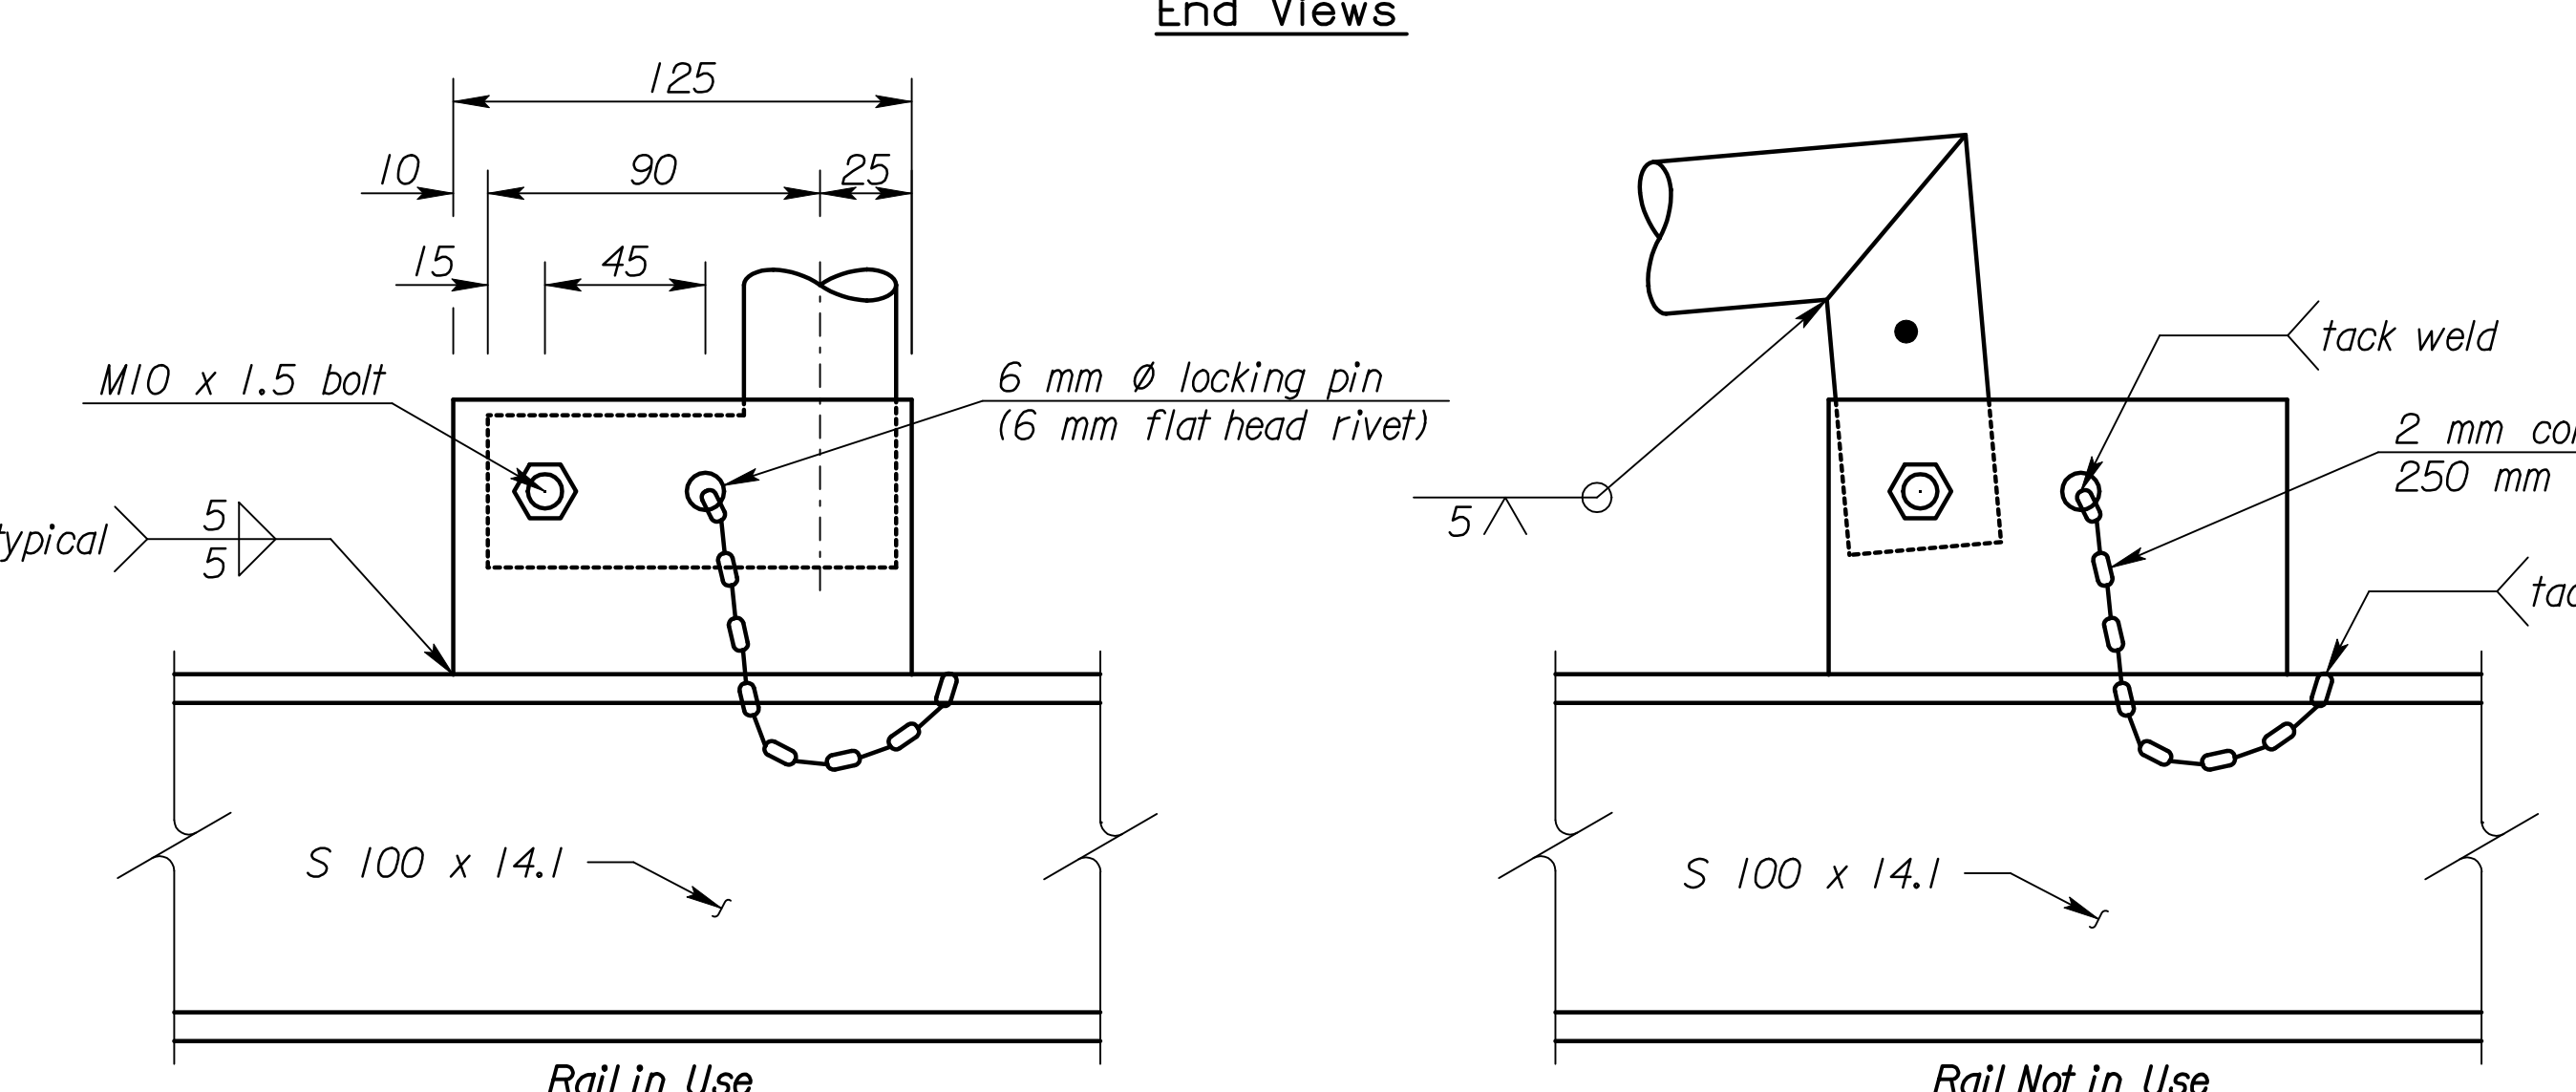
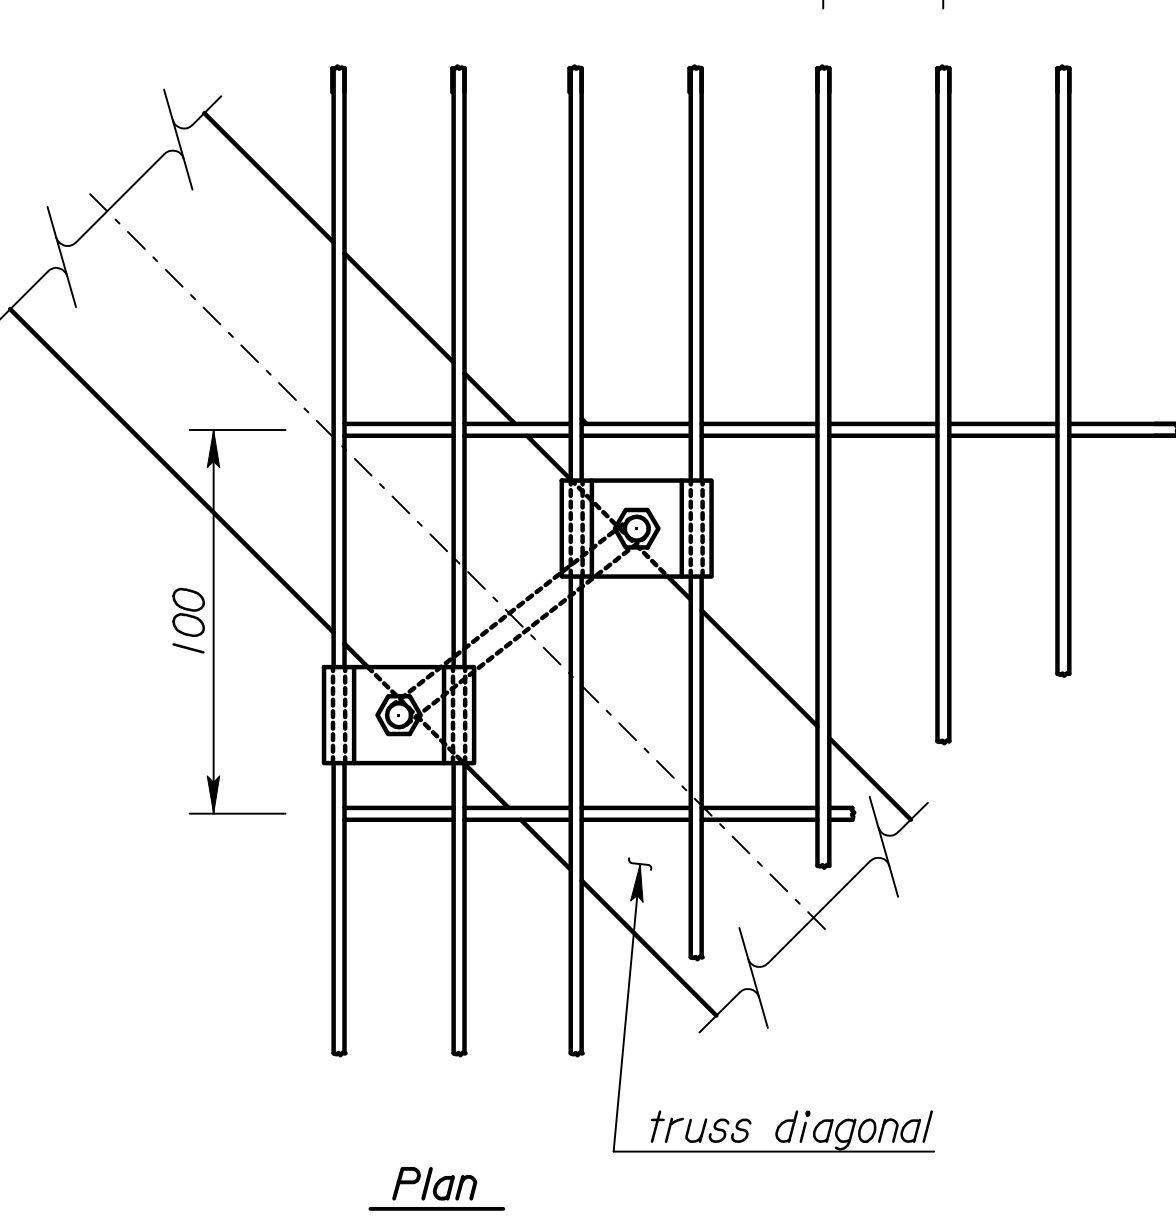
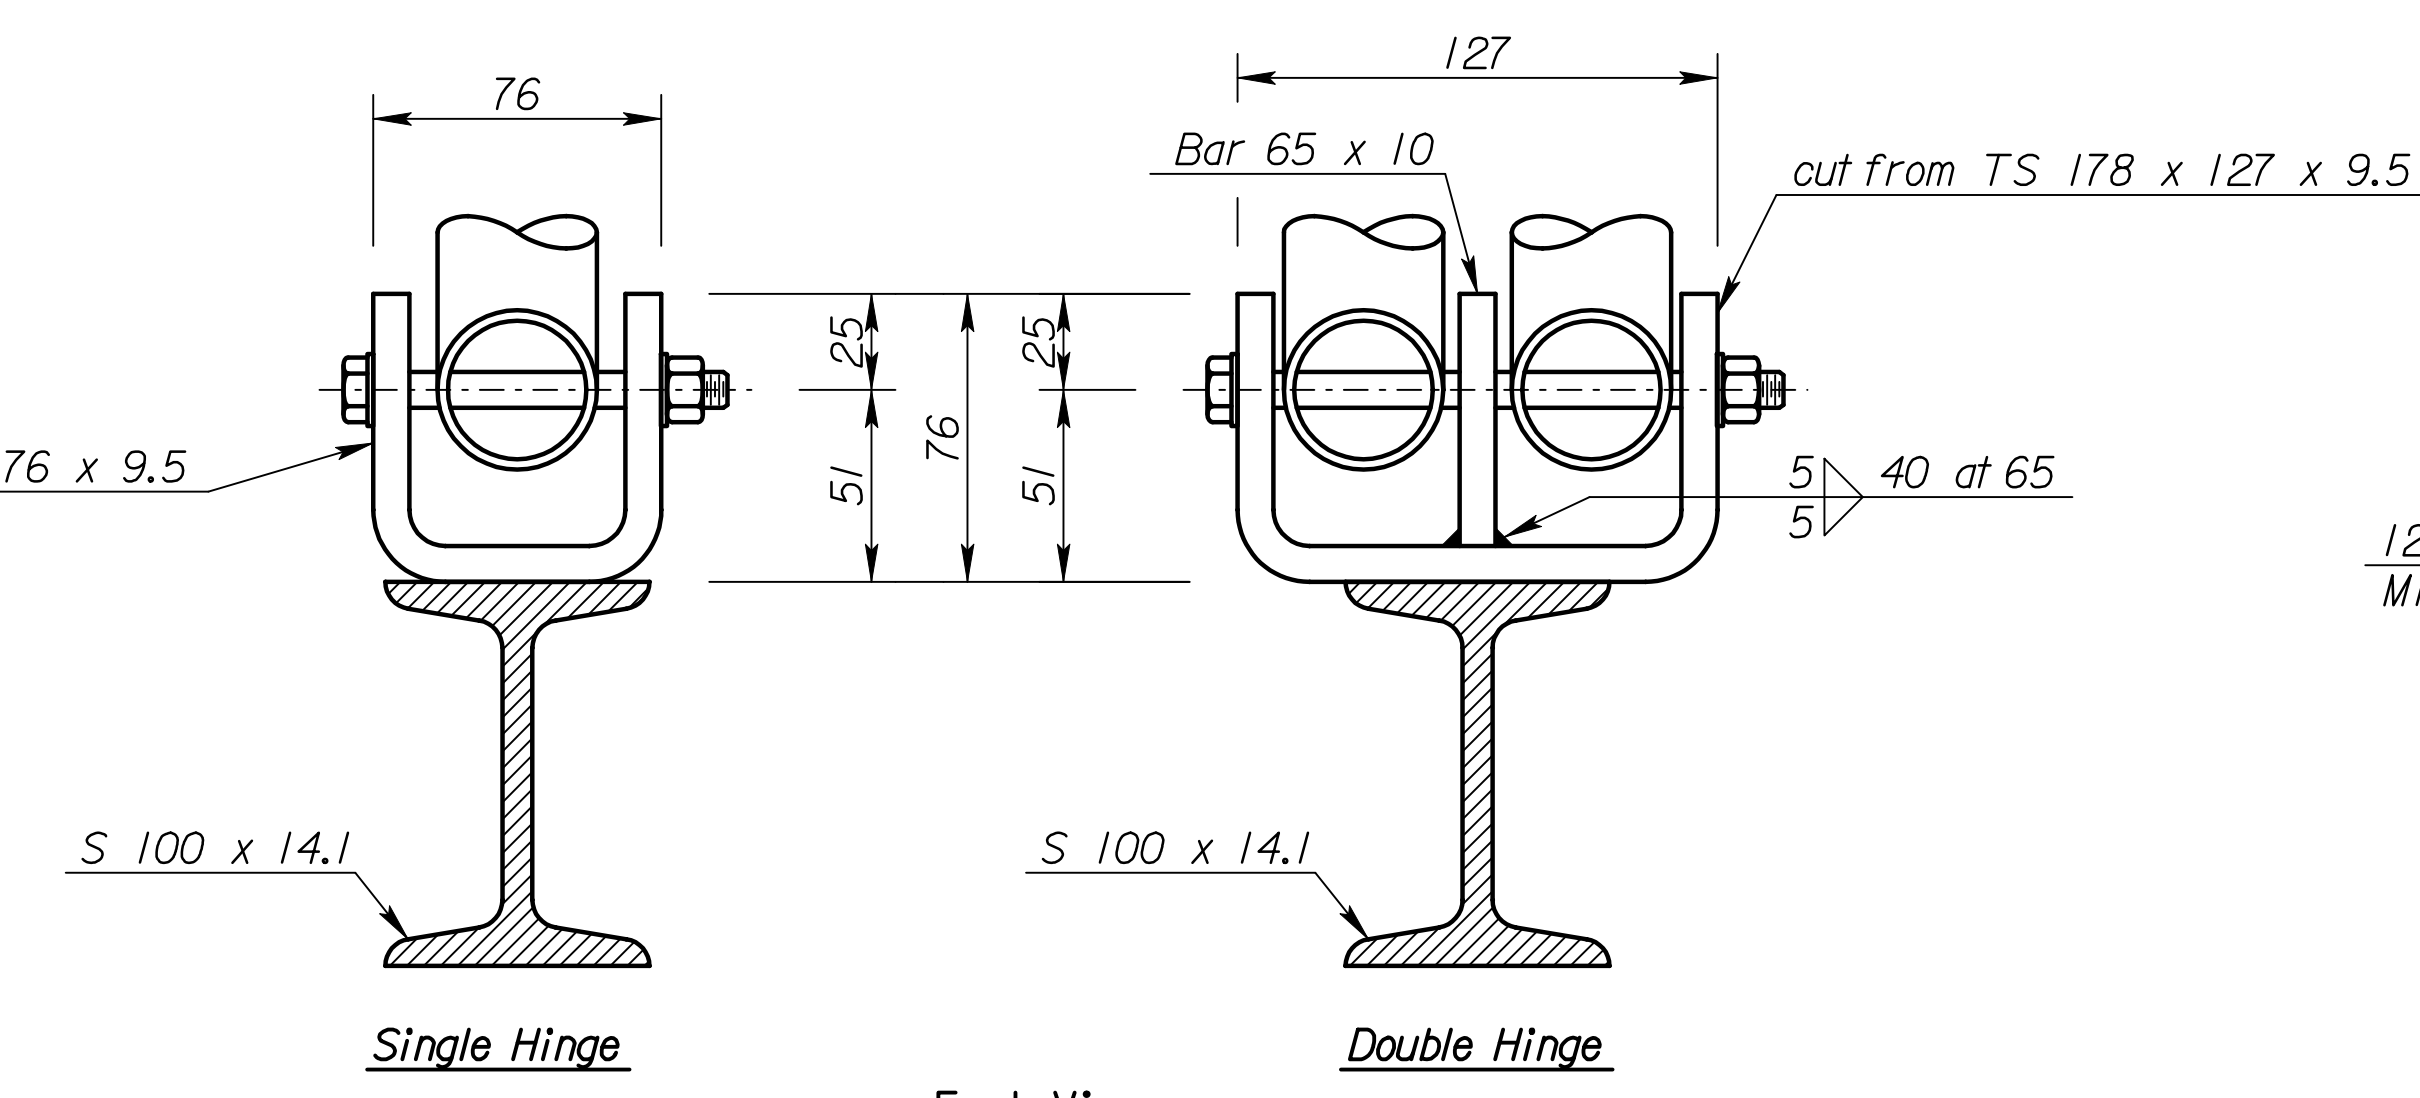
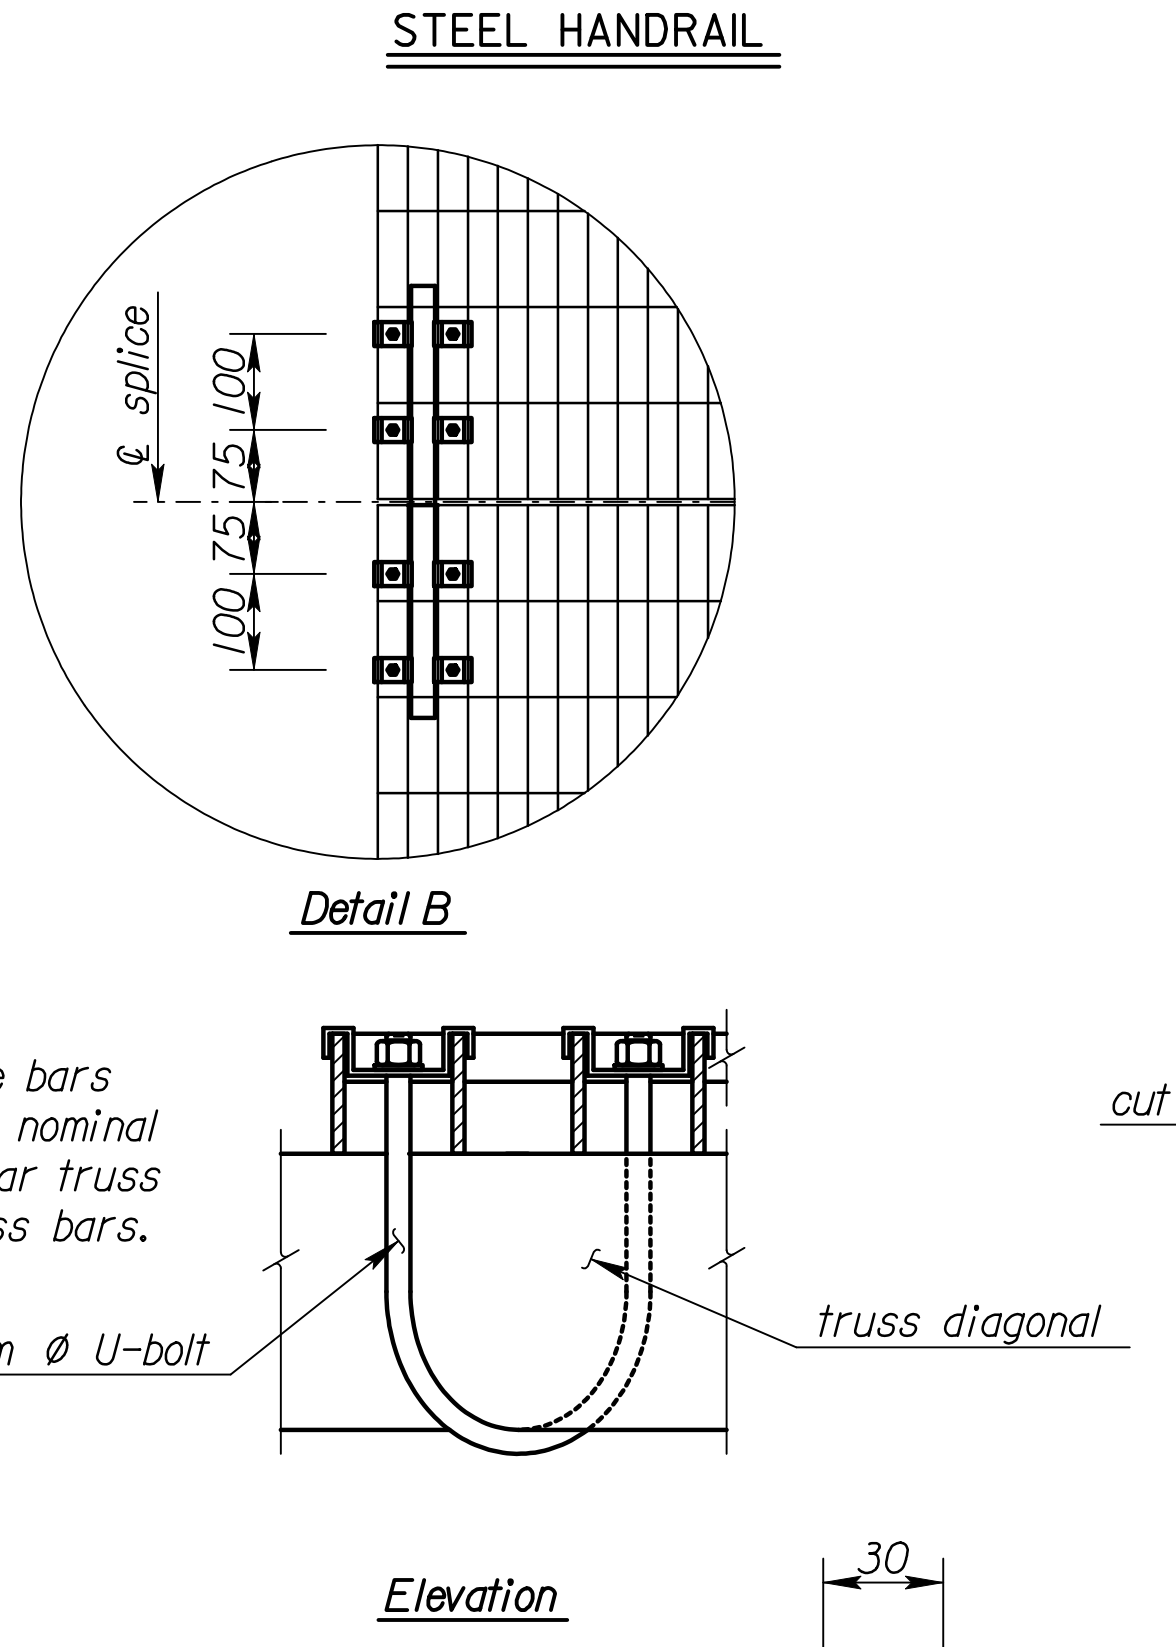
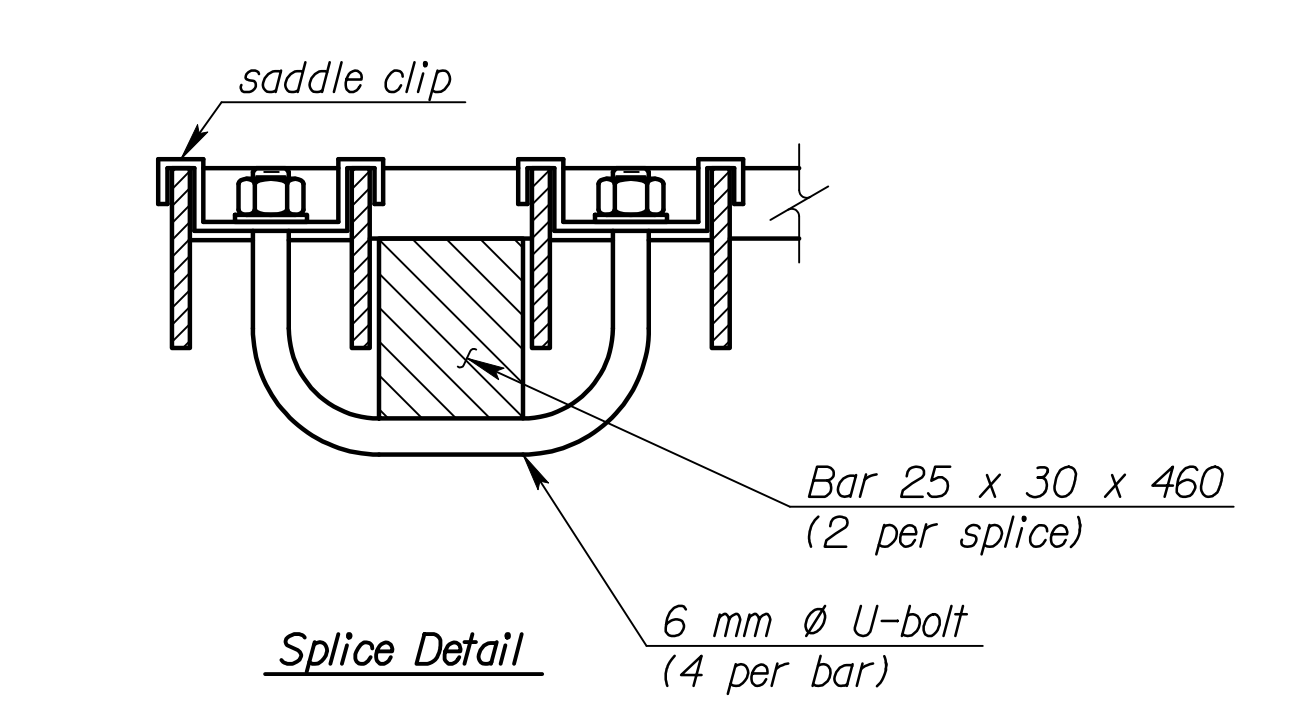
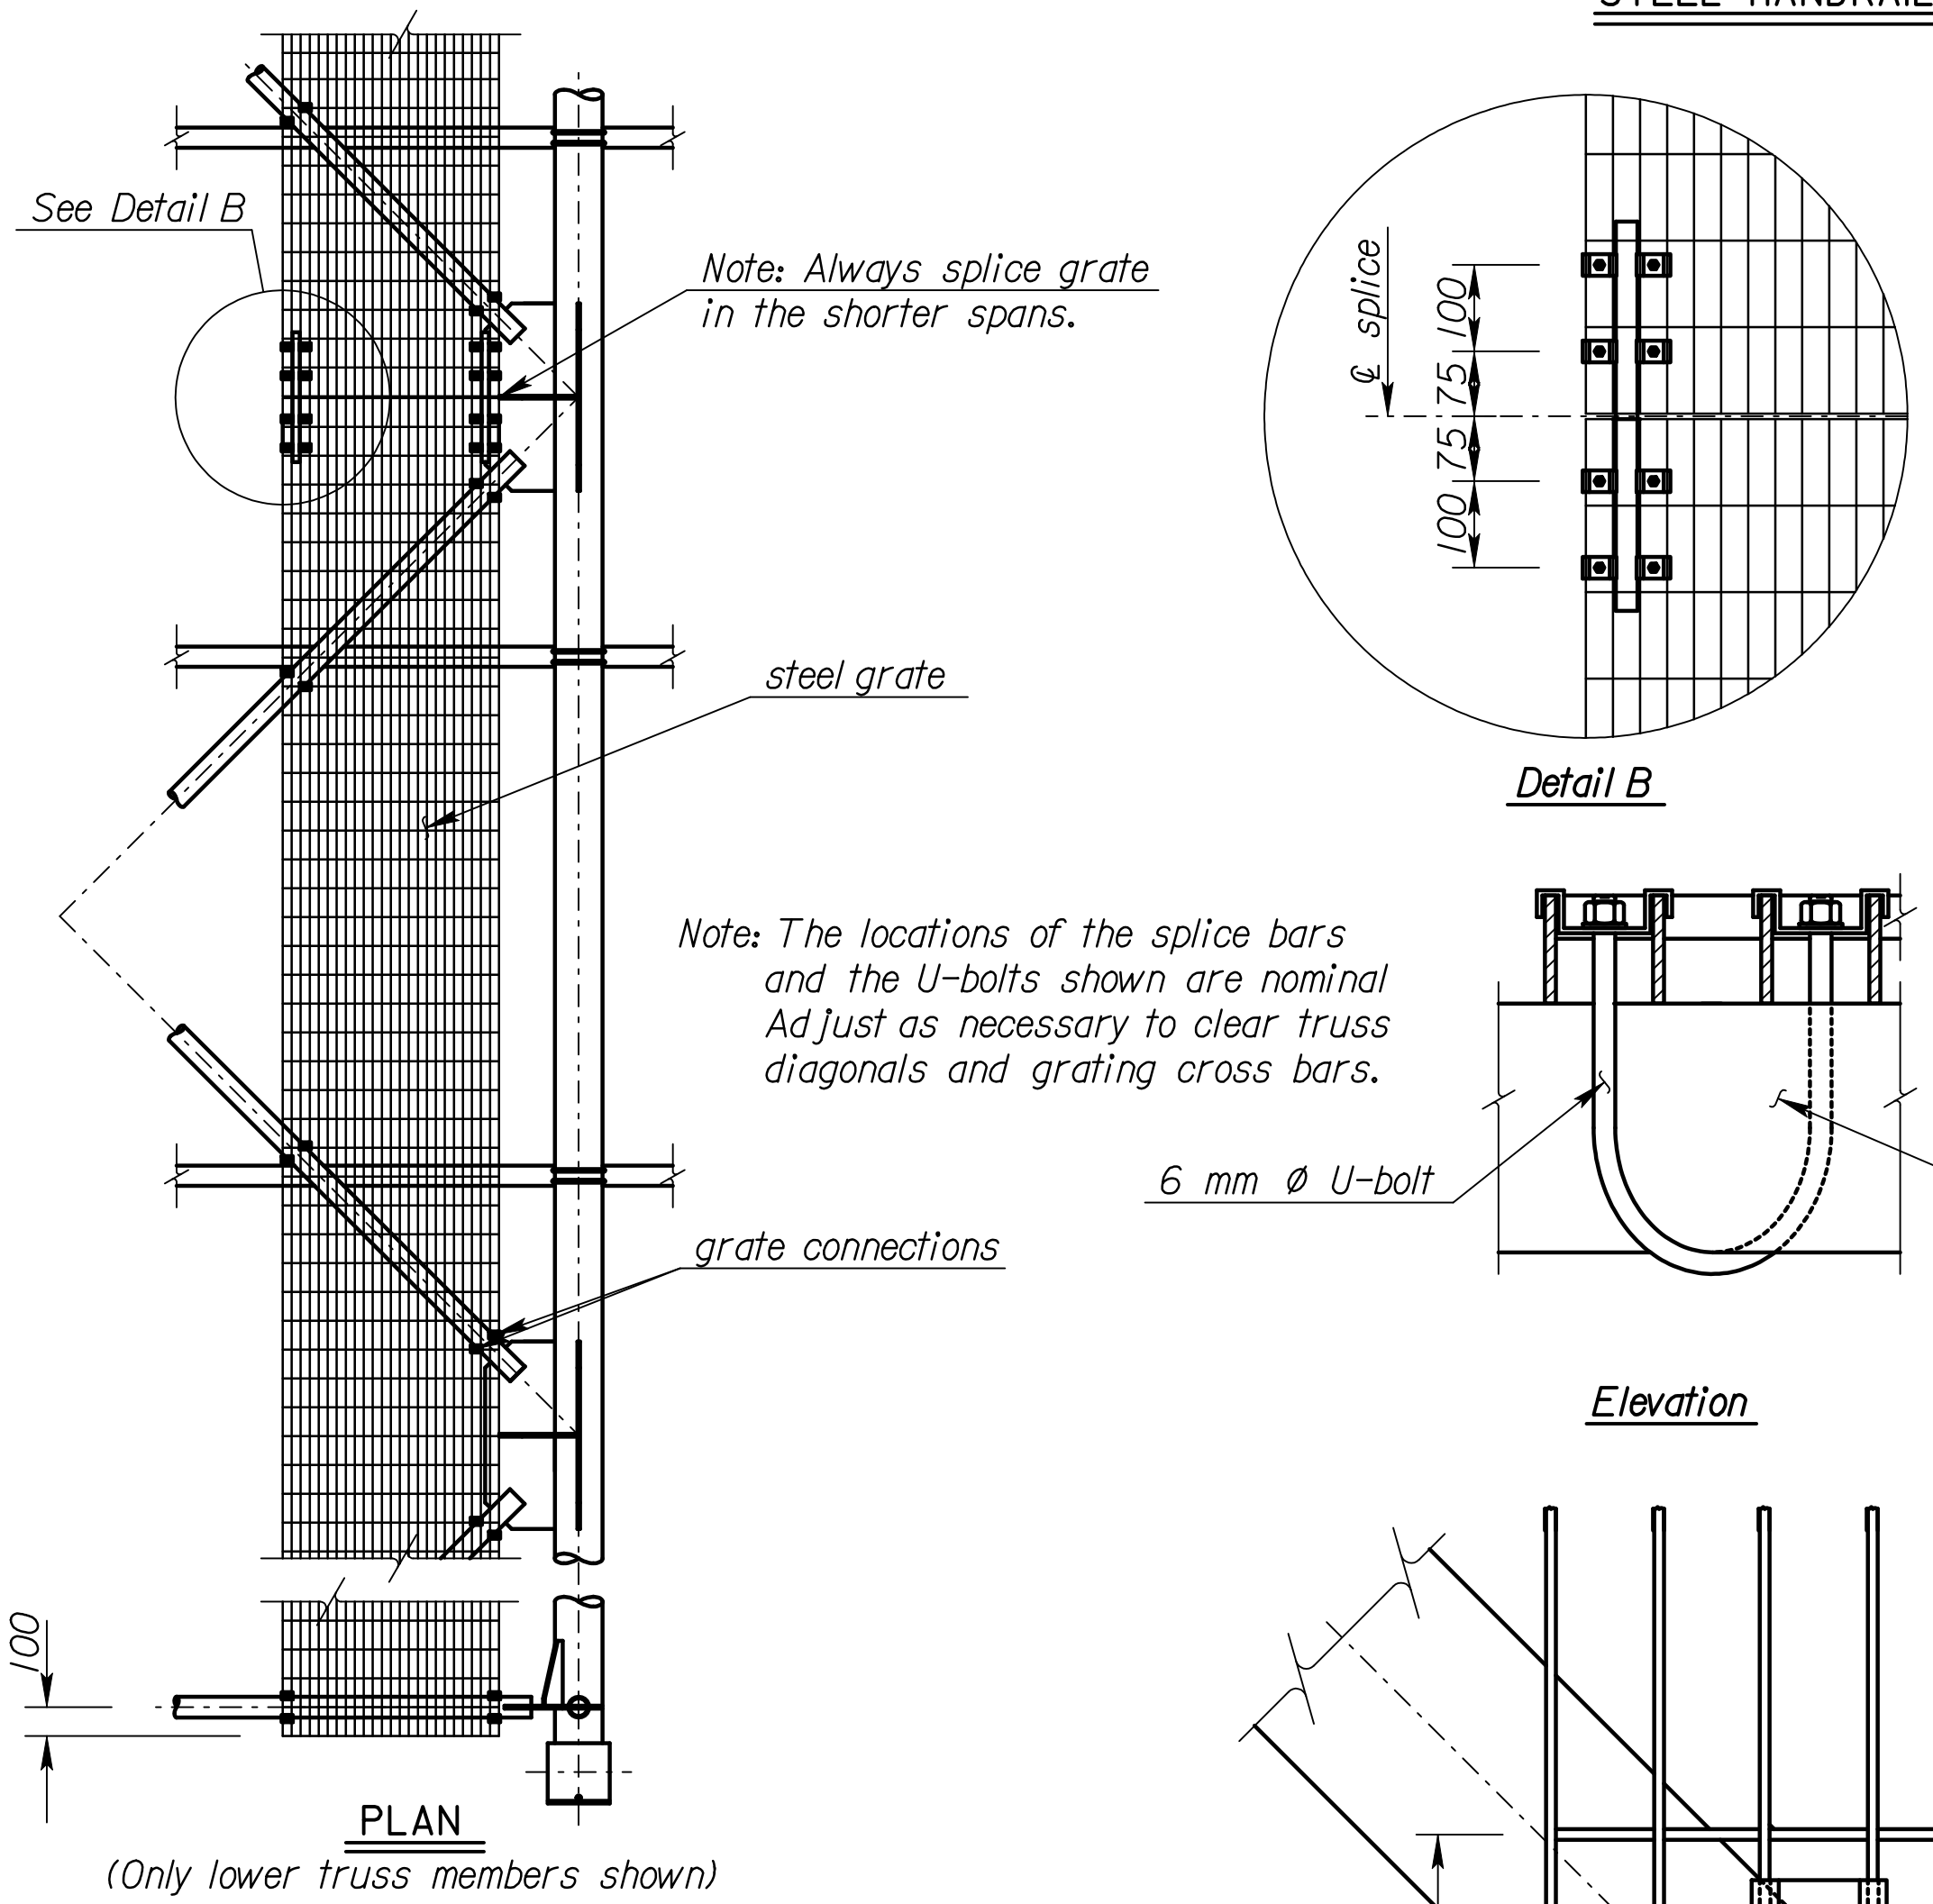
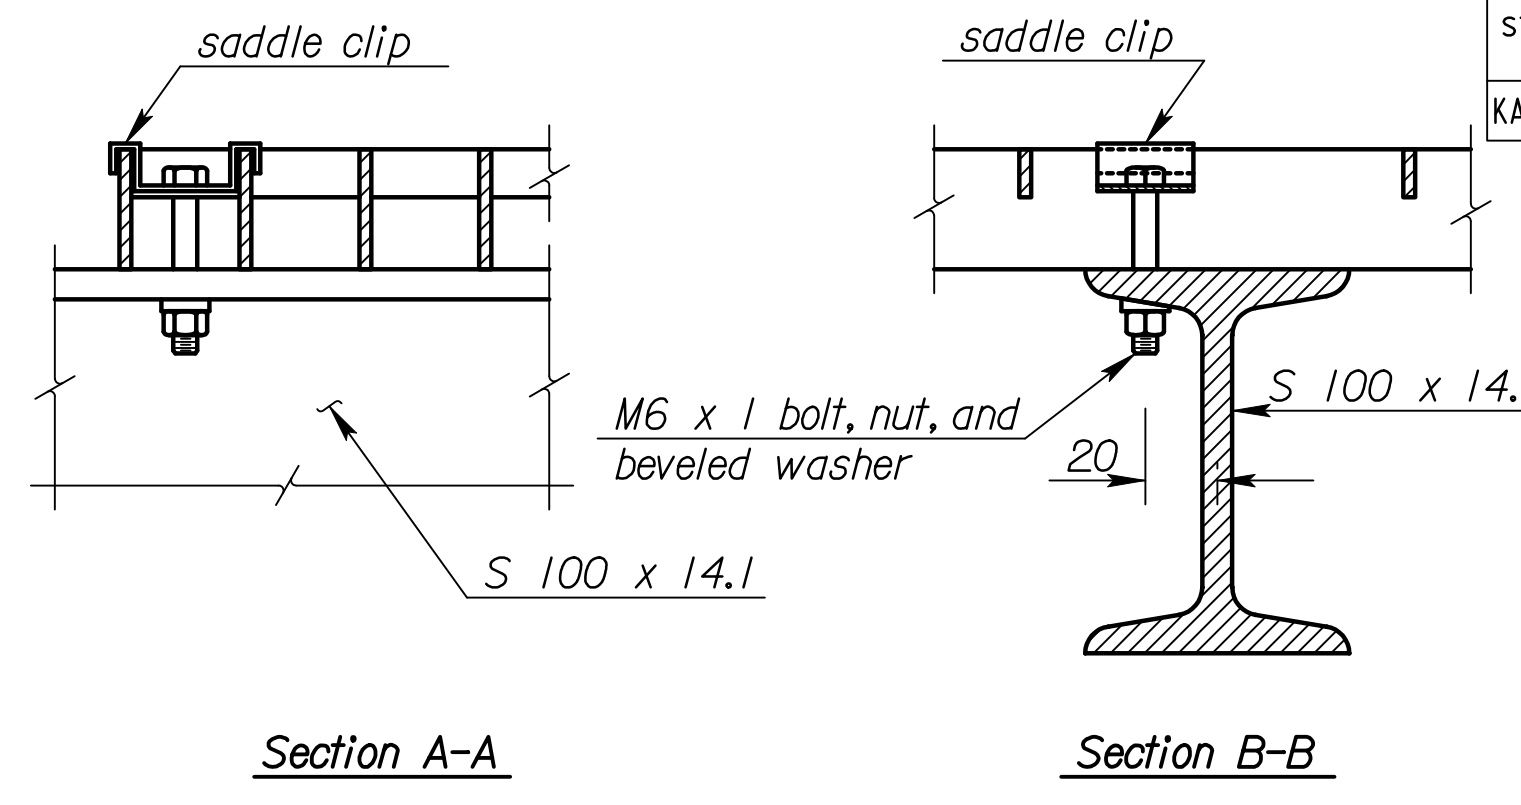


STATE	PROJECT NO.	YEAR	SHEET NO.	TOTAL SHEETS
KANSAS	54-87 K-6657-01	2002	787	1122

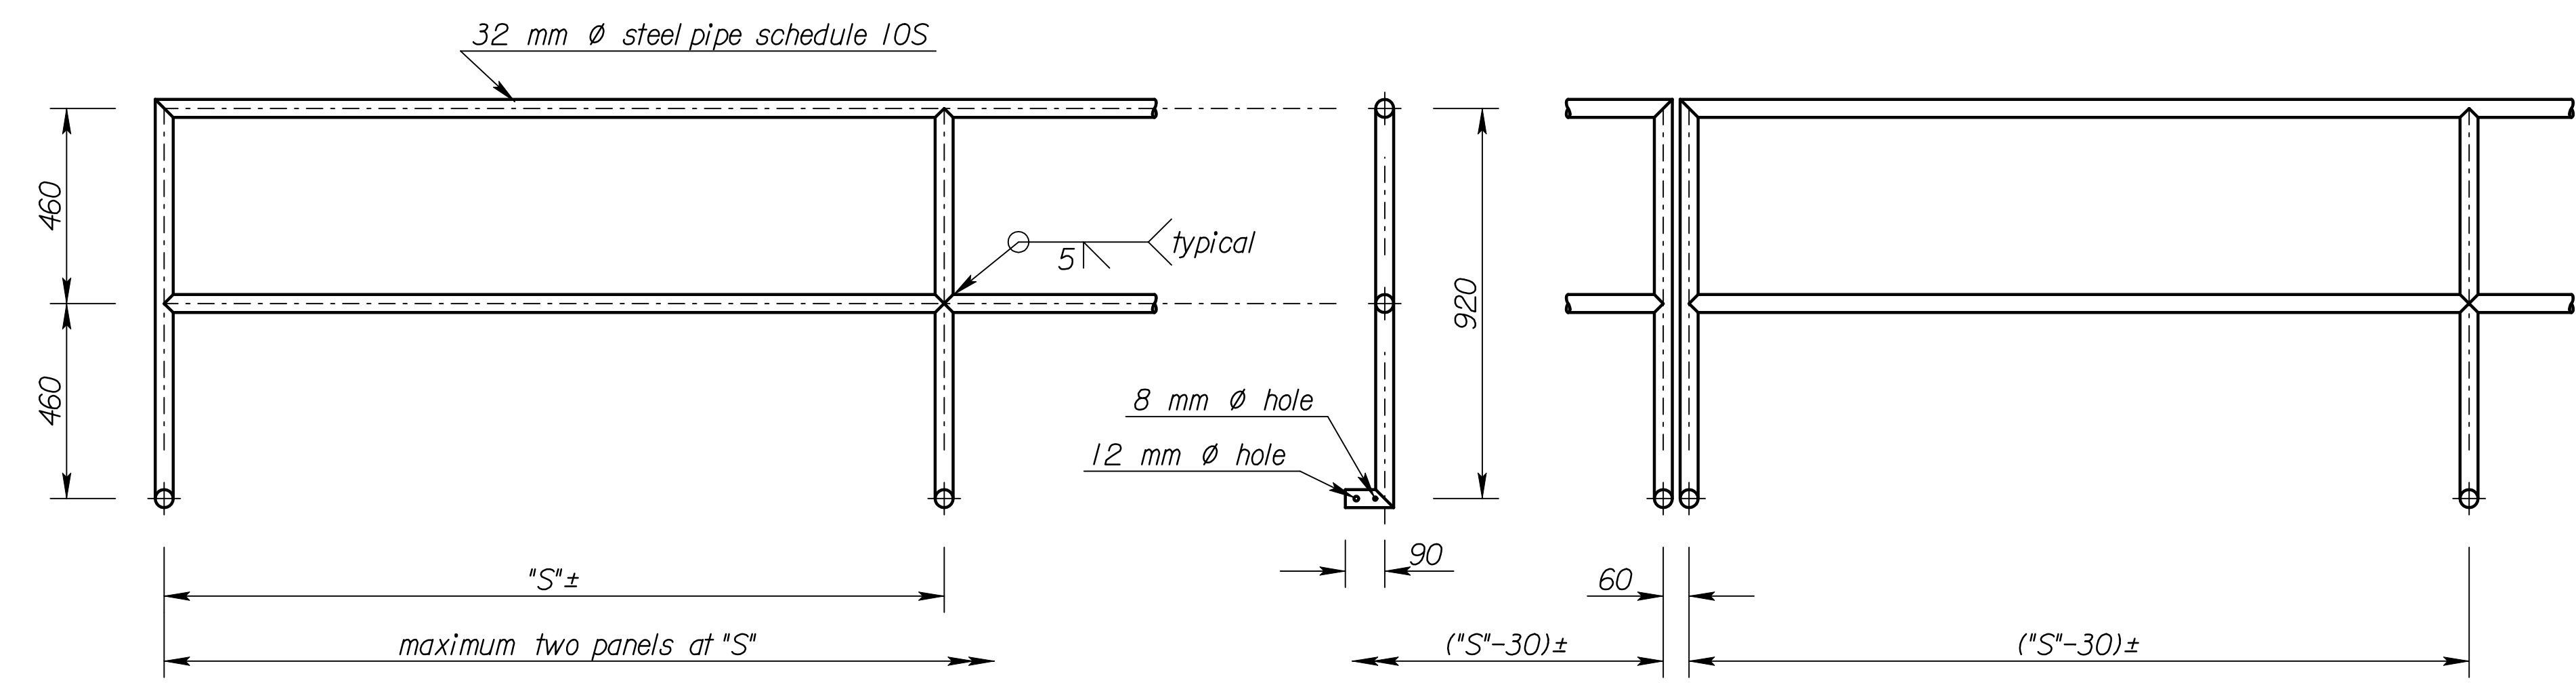

**STEEL NOT USED**

NO.	DATE	REVISIONS	BY	APP'D
<b>KANSAS DEPARTMENT OF TRANSPORTATION</b> <b>STANDARD STRUCTURAL SIGN SUPPORTS</b> <b>SPAN TYPE OVERHEAD</b> <b>STEEL ALTERNATE</b> <b>SIGN MOUNTING AND WALKWAY DETAILS</b> <b>SL15IC-10 S1</b>				
DESIGNED BY	BFM	DATE	4-10-97	APP'D
DESIGNED BY	KFH	DATE	4-10-97	APP'D

KENNETH F. HURST  
CADD CK. DJE  
LES

