


REG. NO.	STATE	PROJECT NO.	YEAR	SHEET NO.	TOTAL SHEETS
7	KANSAS	54-87 K-6657-01	2002	922	1122

FINAL SURVEY NO.	SURVEYED BY	DATE
NOTE BOOK NO.	PLOTTED BY	DATE
AREAS CHECKED	TEMPERATURE	DATE

Last Rev : 10-12-07 By: gdr  
 Scale : 100  
 Design File : I:\1997\97362\ls-Bonits.dgn \$/Vol 5/\$/ 0922-Mainline-x14840L.dgn

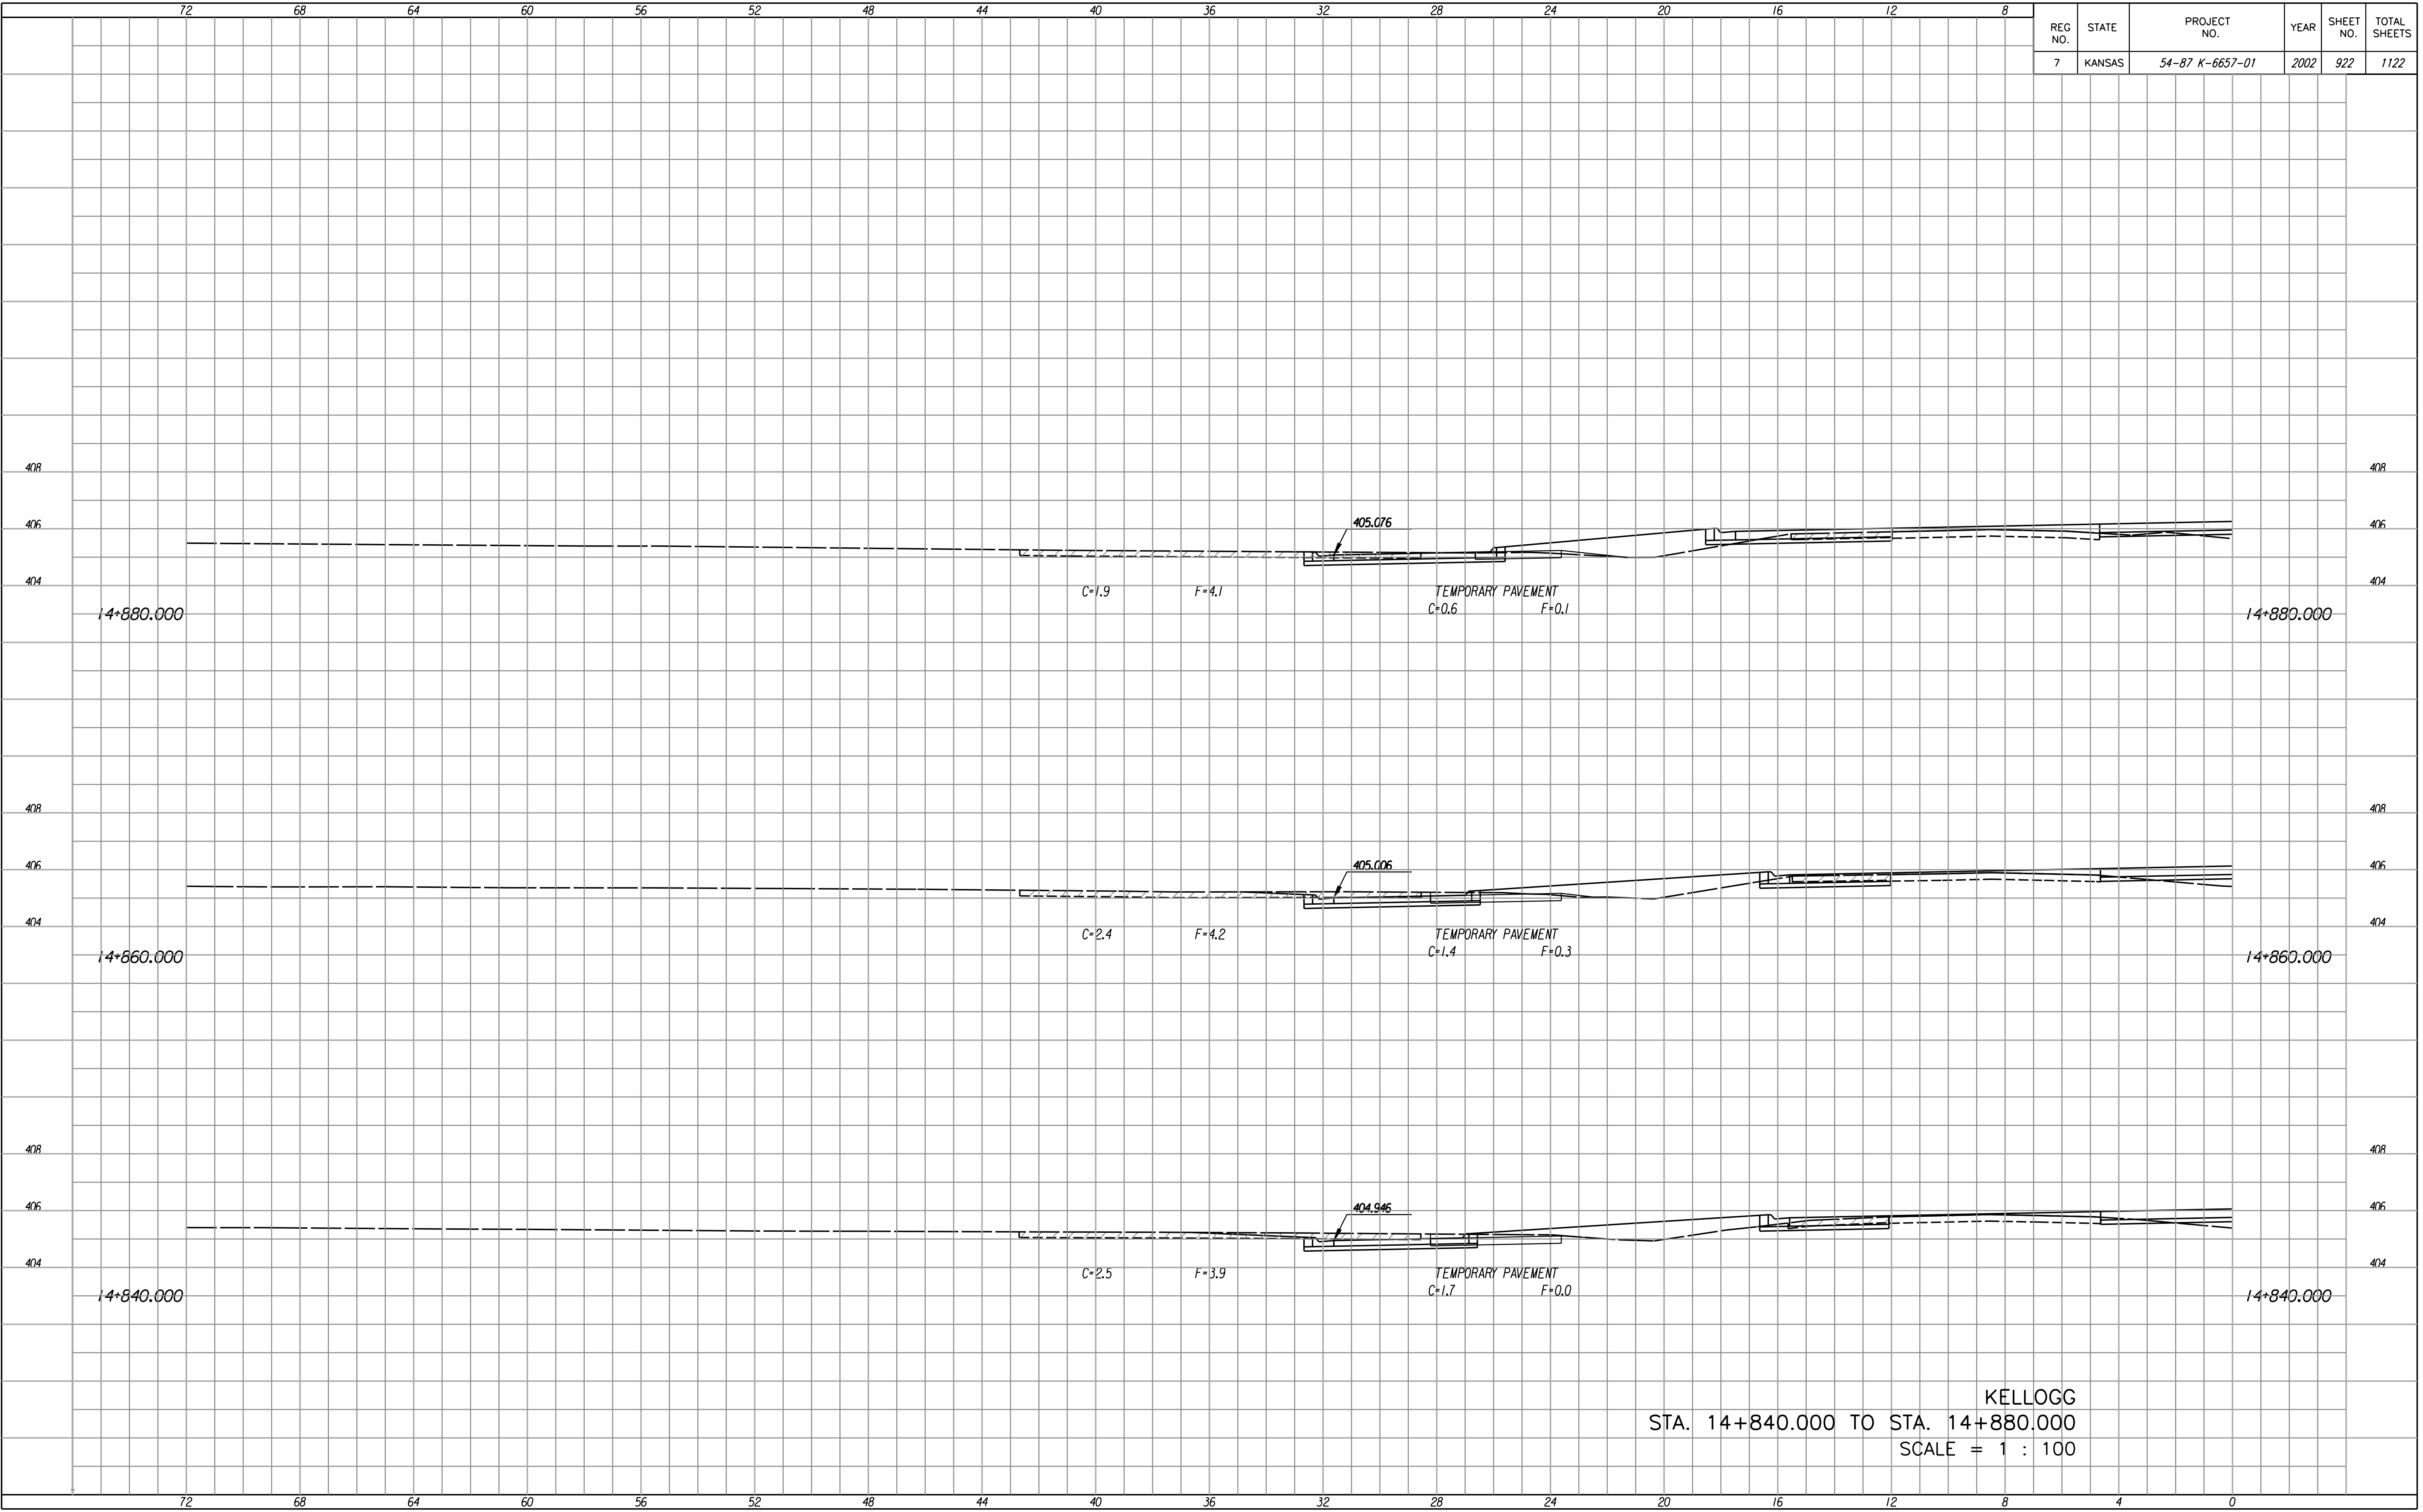

KELLOGG  
 STA. 14+840.000 TO STA. 14+880.000  
 SCALE = 1 : 100